


Keyplan

WORKING DRAFT ARUP

Ordnance Survey Ireland Licence No. EN 0002819 © Ordnance Survey Ireland/Government of Ireland

- Legend**
- Proposed HVDC Cable Route
 - Proposed HVAC Cable Route
 - Proposed Planning Boundary

- Notes**
1. All dimensions in metres unless noted otherwise.
 2. Do not scale, use figured dimensions only.
 3. Drawings for planning purposes only, not for bid or construction.
 4. Land levels shown relate to Ordnance Datum Malin Head unless otherwise noted.
 5. Coordinates shown are to Irish Transverse Mercator in metres.

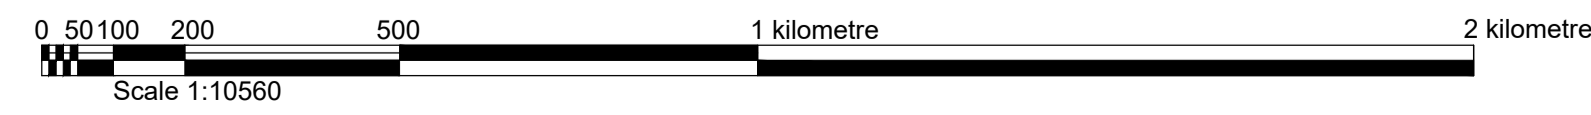

PL2	10/06/20	EG	SOS	EJL
Issued for Planning				
PL1	13/03/20	SB	MM	EJL
Issued for Planning				
Rev	Date	By	Chkd	Appd

ARUP
 One Albert Quay
 Cork, Ireland
 Tel +353 (0)21 422 3200
 www.arup.com



Client
 Greenlink Interconnector

Project Title
 HVDC Cable Route
 Sheet 2 of 3

Scale at A1 1:10,560

Role	Civil
Suitability	Planning
Arup Job No	246369
Name	C-RM-003
Rev	PL2