




ELEVATION 1
SCALE 1:250

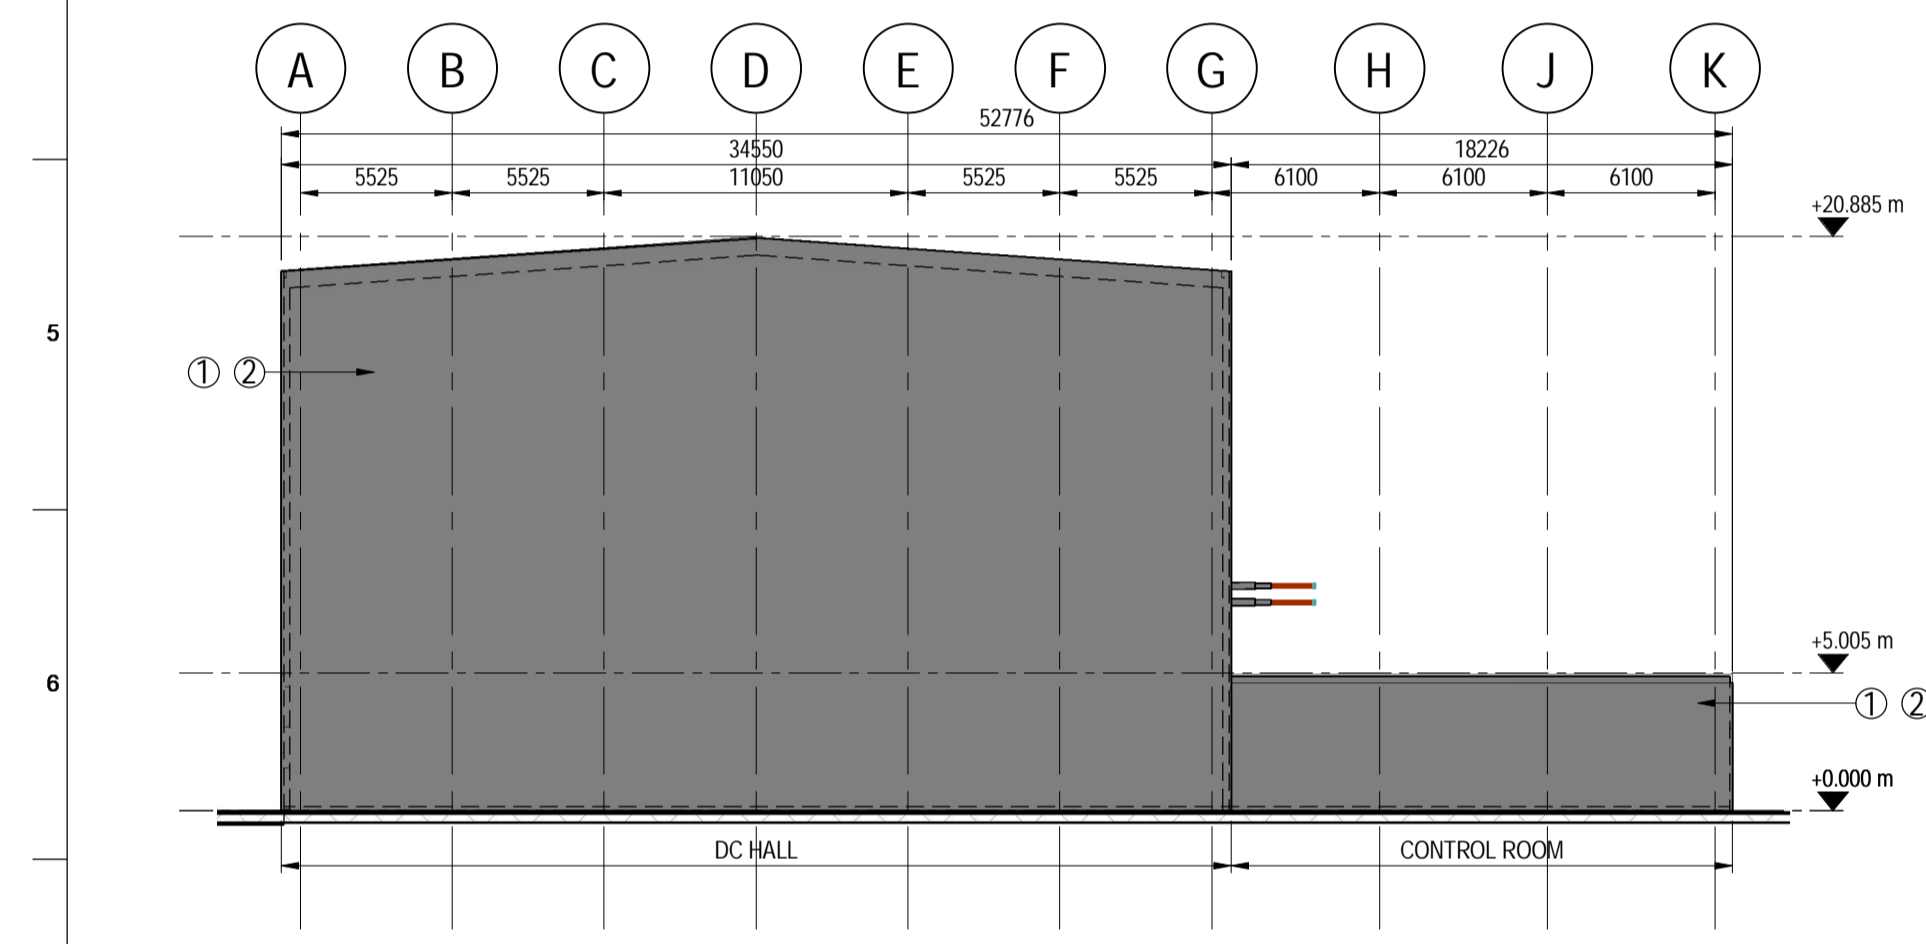

ELEVATION 2
SCALE 1:250

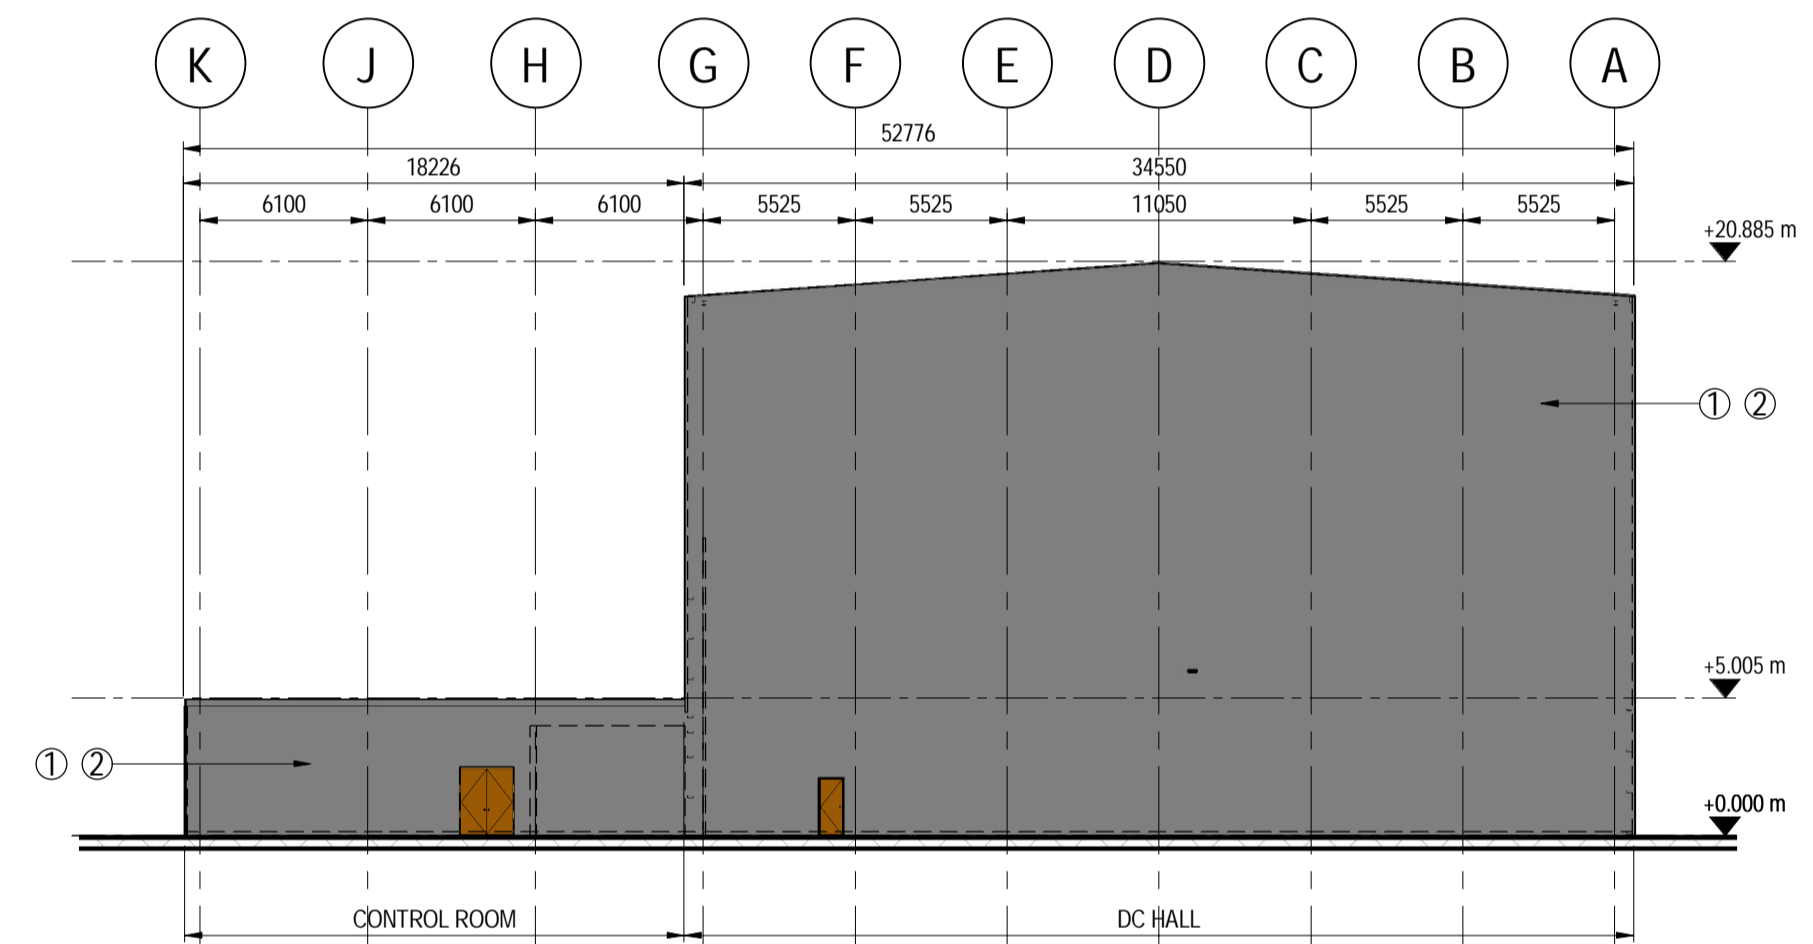


ELEVATION 3
SCALE 1:250

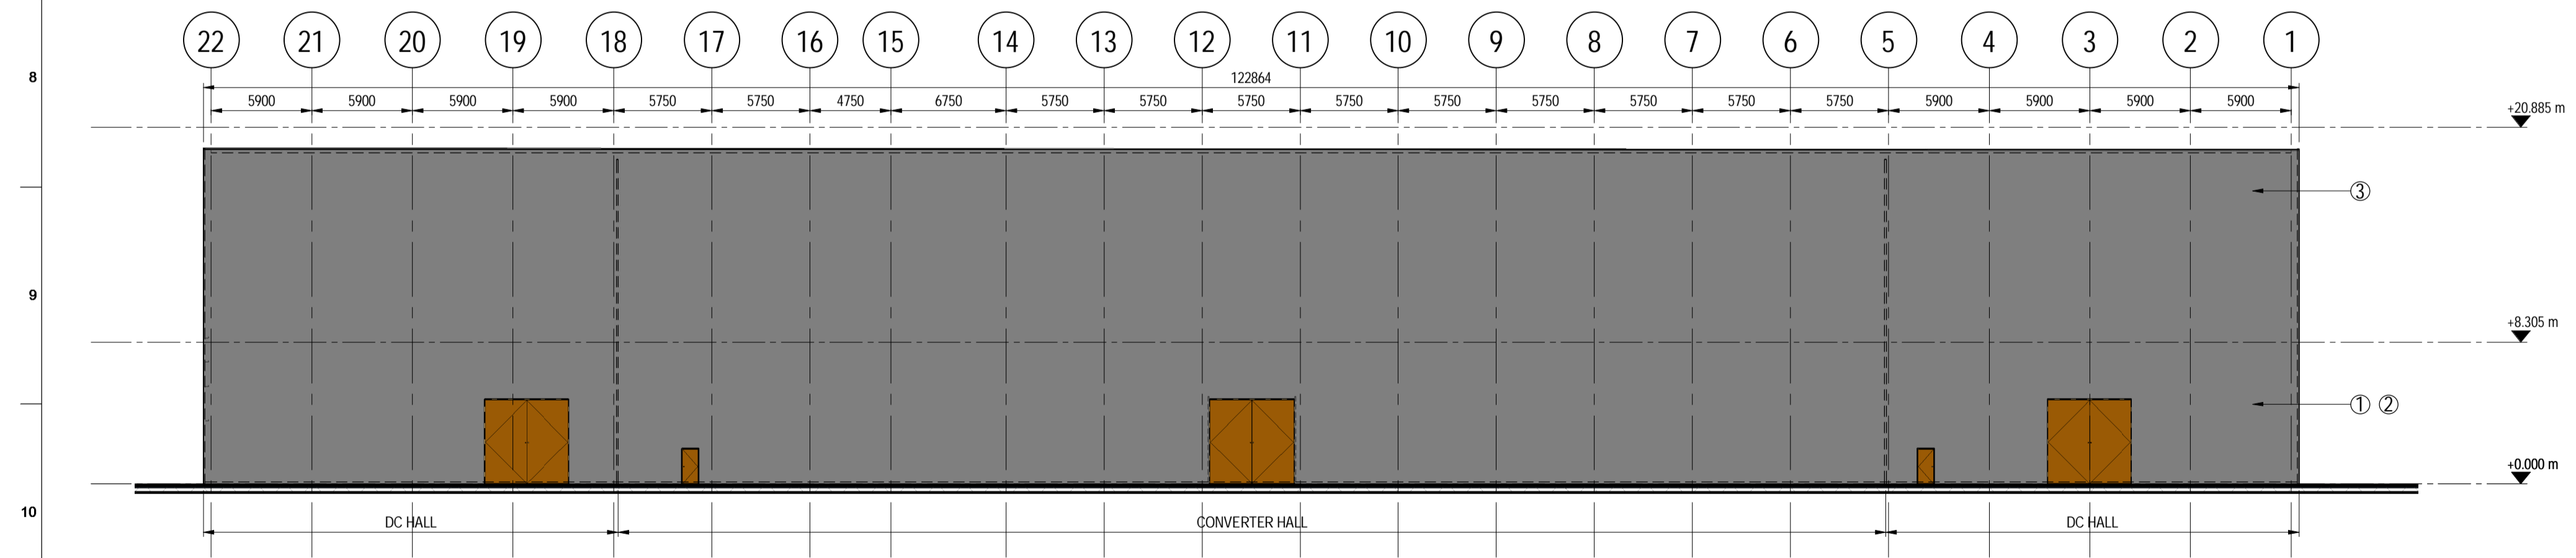


ELEVATION 4
SCALE 1:250

WORKING DRAFT ARUP

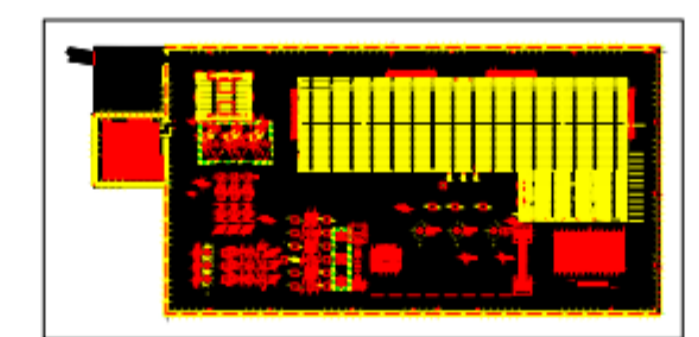

OVERALL SITE LAYOUT (MAIN SITE KEY)
1:2000

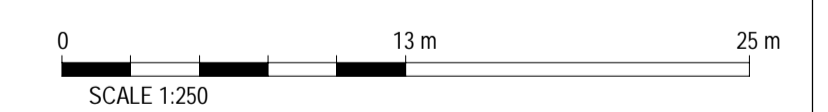

- PROPOSED EXTERNAL FINISHES**
- ① RAL 7016 ANTHRACITE GREY (FOR BUILDING ELEMENTS VIEWED PREDOMINANTLY AGAINST RURAL BACKDROP)
 - ② RAL 1805005 MERLIN GREY (FOR BUILDING ELEMENTS VIEWED PREDOMINANTLY AGAINST RURAL BACKDROP)
 - ③ RAL 080 7005 GOOSEWING GREY (FOR BUILDING UPPER PORTIONS OF THE SOUTHERN ELEVATIONS WHICH MAY BE SEEN AGAINST THE SKY WITH VIEWS FROM THE SOUTH)

01	17/02/20	MAC	-	-
	21/01/20	RD	-	-
Rev	Date	By	Chkd	Appd



One Albert Quay
Cork, Ireland
Tel +353 (0)21 422 3000
www.arup.com



Project Title
GreenLink Interconnector

Drawing Title
**ALTERNATIVE 1
CONTROL ROOM & CONVERTER
BUILDING GA**

Scale of A1	
Role	Civil
Sustainability	Planning
Asp Job No	Rev
C-BD-202	01
Name	