

PLAN AT ROOF LEVEL
SCALE 1:100


ELEVATION 5
SCALE 1:100

ELEVATION 6
SCALE 1:100


ELEVATION 7
SCALE 1:100

ELEVATION 8
SCALE 1:100


SECTION C
SCALE 1:100

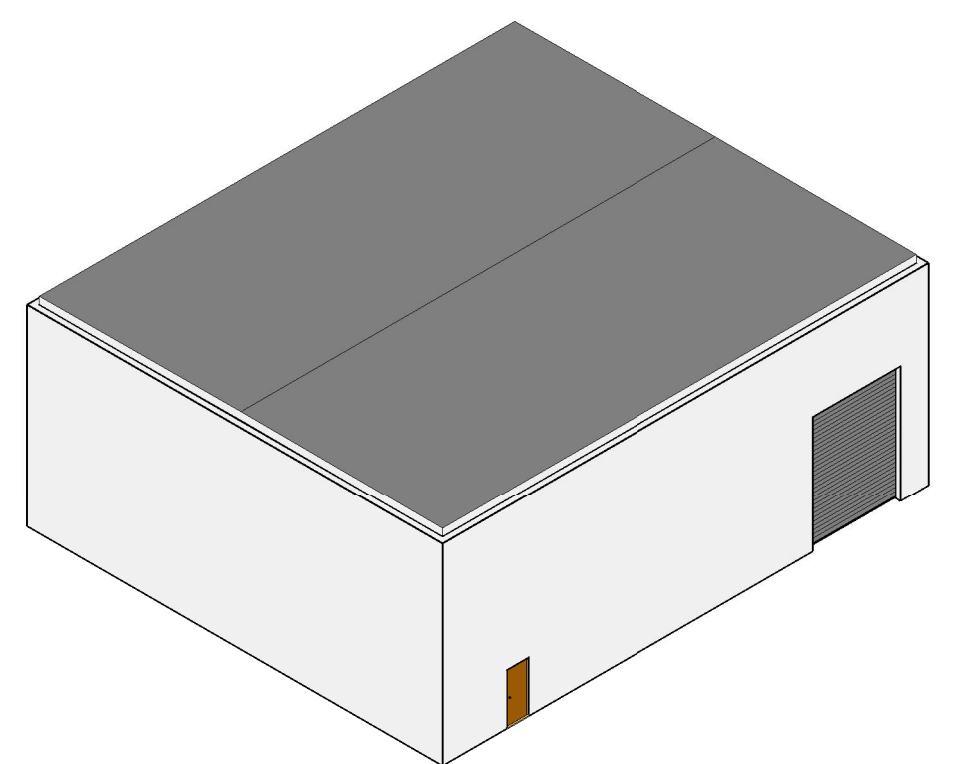

3D VIEW

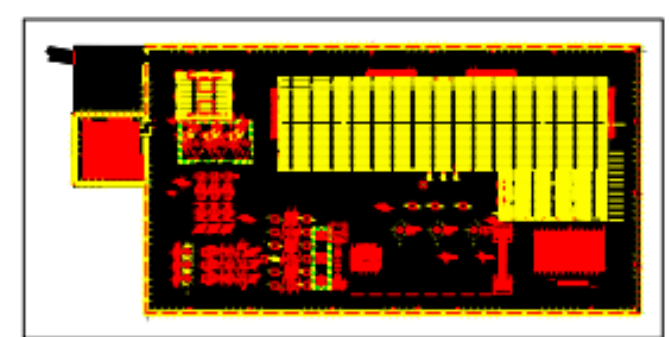

OVERALL SITE LAYOUT (MAIN SITE KEY)
1:2000

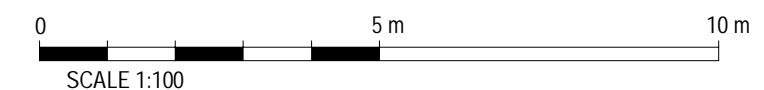

WORKING DRAFT ARUP

- PROPOSED EXTERNAL FINISHES**
- ① RAL 7016 ANTHRACITE GREY (FOR BUILDING ELEMENTS VIEWED PREDOMINANTLY AGAINST RURAL BACKDROP)
 - ② RAL 1805005 MERLIN GREY (FOR BUILDING ELEMENTS VIEWED PREDOMINANTLY AGAINST RURAL BACKDROP)
 - ③ RAL 080 7005 GOOSEWING GREY (FOR BUILDING UPPER PORTIONS OF THE SOUTHERN ELEVATIONS WHICH MAY BE SEEN AGAINST THE SKY WITH VIEWS FROM THE SOUTH)

Rev	Date	By	Chkd	Appd
01	17/02/20	MAC	-	-
	21/01/20	RD	-	-



Project Title
GreenLink Interconnector

Drawing Title
**ALTERNATIVE 1
SPARE PARTS BUILDING GA,
SECTIONS & ELEVATIONS**

Scale at A1

Role	Civil
Suitability	Planning
Arup Job No	C-BD-205
Rev	01
Name	