




TYPICAL HVDC SECTION IN ROAD

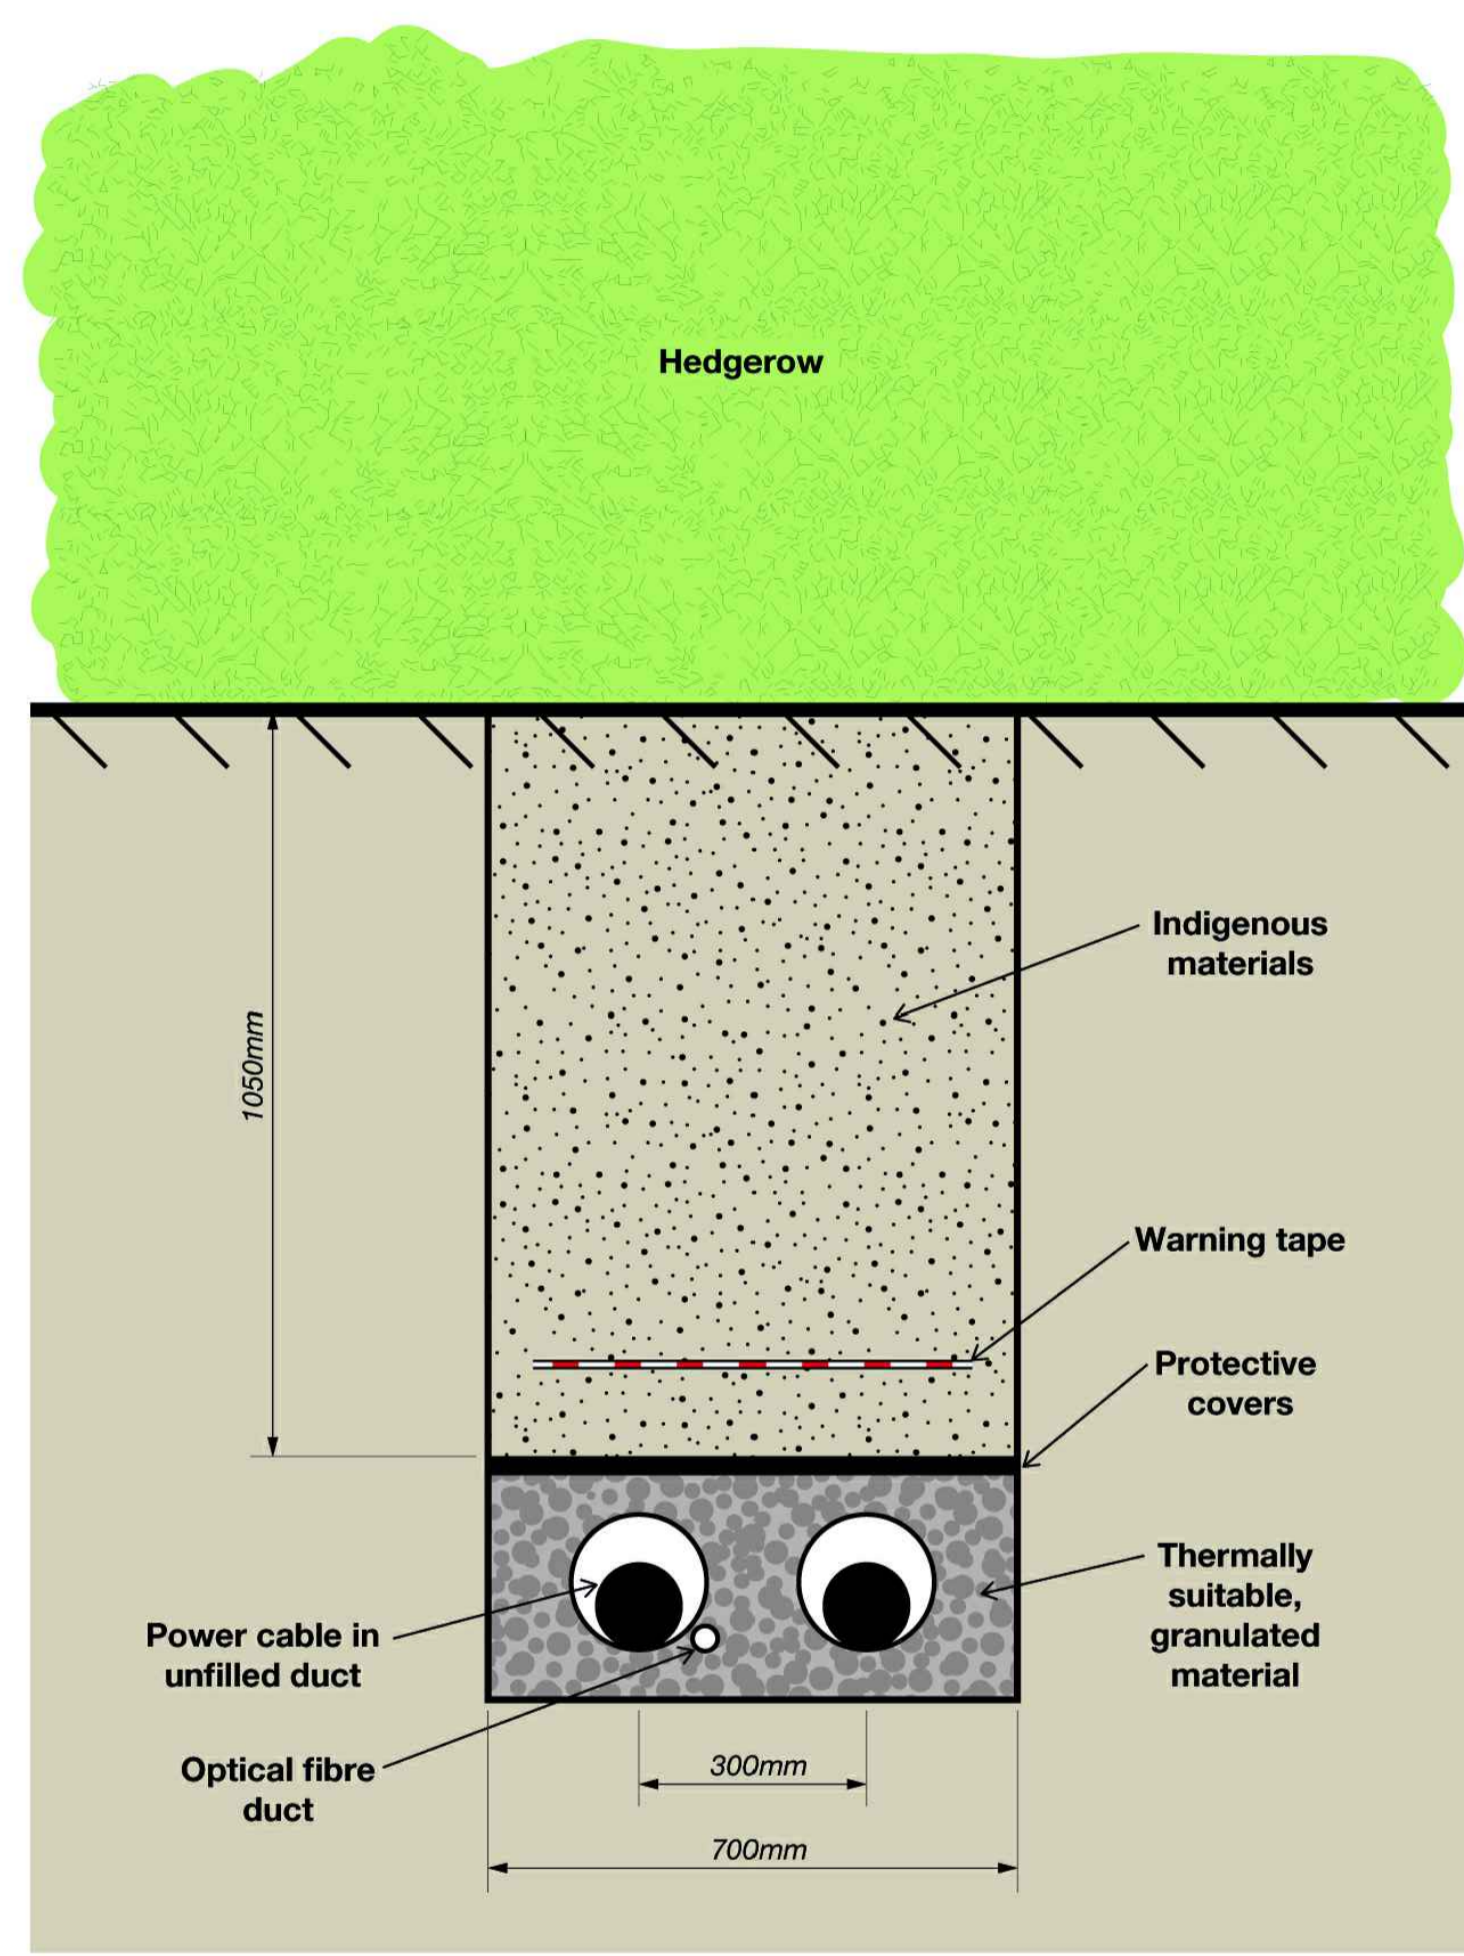

Typical Underground HVDC Arrangement Hedgerow Crossing

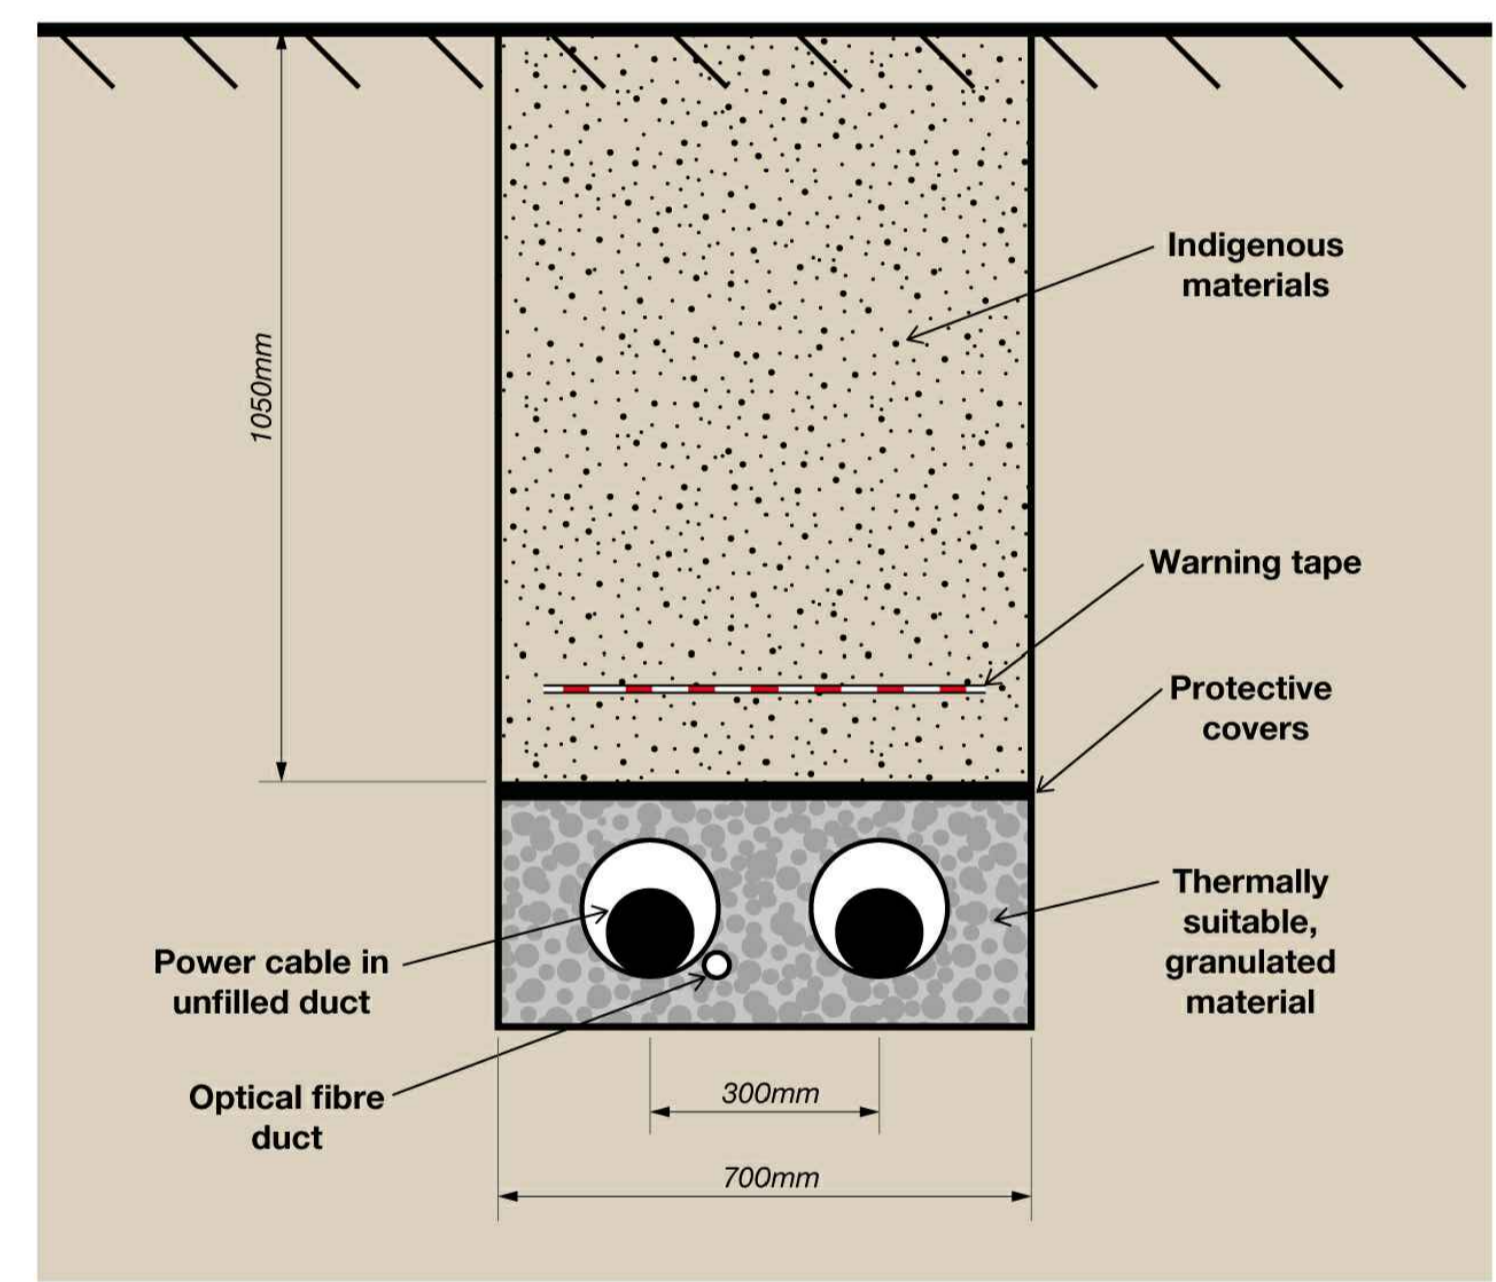

Typical Underground HVDC Arrangement Watercourse Crossing

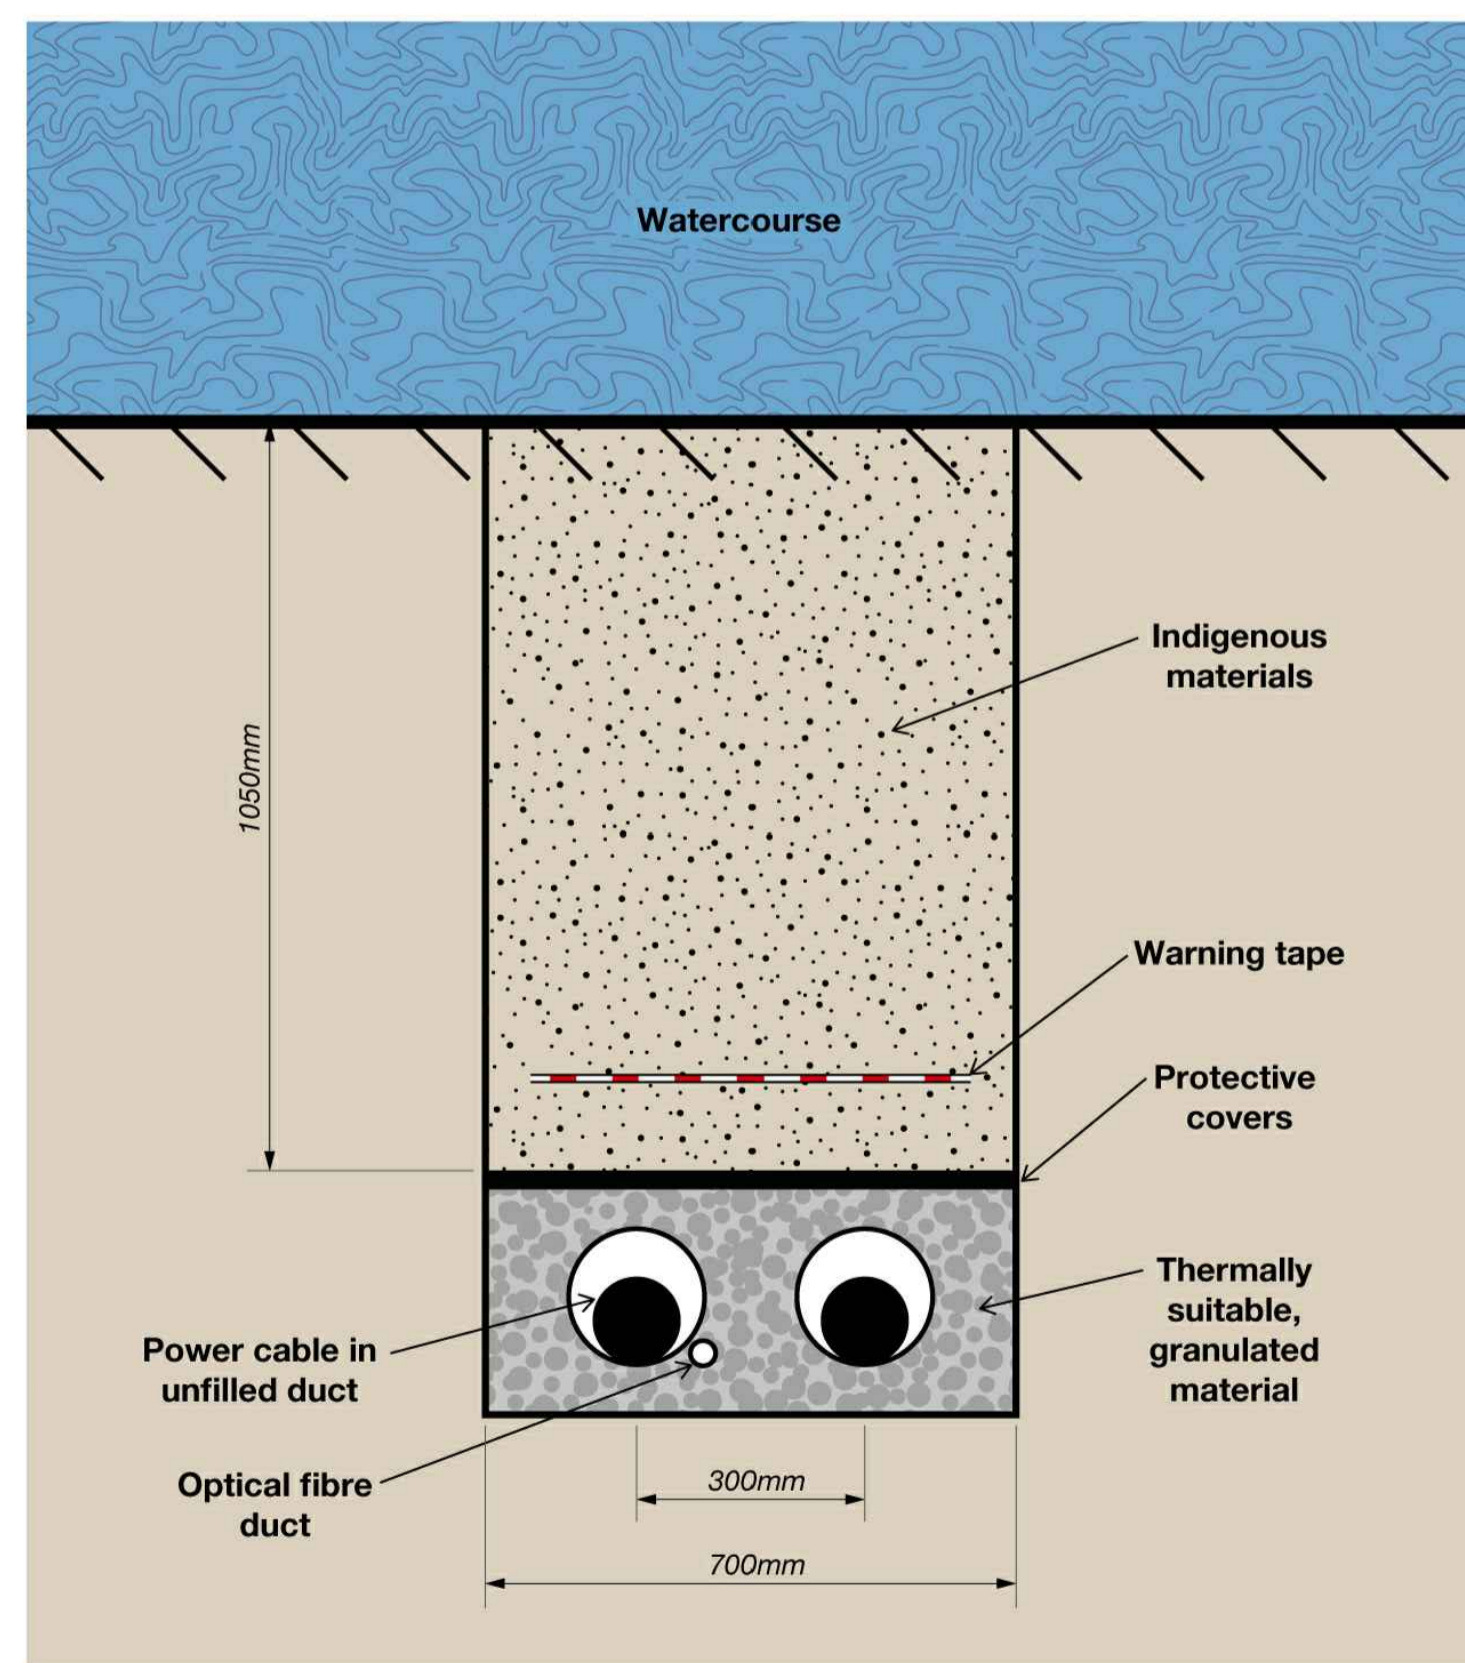

Typical Underground HVDC Arrangement Watercourse Crossing

**WORKING DRAFT** ARUP

PL1	13/03/20	SB	MM	EJL
Issued for Planning				
Rev	Date	By	Chkd	Appd



Client  
GreenLink Interconnector

Drawing Title  
HV DC Grid Connection Cable Trench Details

Scale at A1	1:10
Role	Civil
Suitability	Planning
Arup Job No	246369
Name	C-GC-030
Rev	PL1