


Keyplan

**Legend**

- Proposed HVDC Cable Route
- Proposed HVAC Cable Route
- Proposed Planning Boundary

**Notes**

1. All dimensions in metres unless noted otherwise.
2. Do not scale, use figured dimensions only.
3. Drawings for planning purposes only, not for bid or construction.
4. Land levels shown relate to Ordnance Datum Malin Head unless otherwise noted.
5. Coordinates shown are to Irish Transverse Mercator in metres.

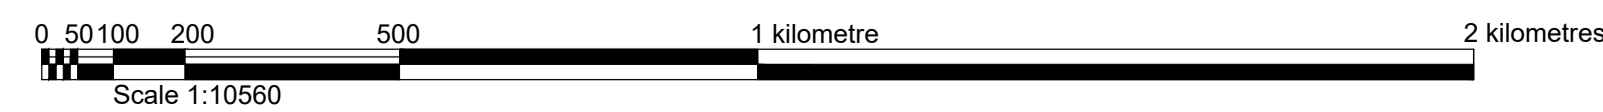

PL3	24/08/20	EG	SOS	EJL
Issued for Planning				
PL2	10/06/20	EG	SOS	EJL
Issued for Planning				
PL1	13/03/20	SB	MM	EJL
Issued for Planning				
Rev	Date	By	Chkd	Appd



Client  
Greenlink Interconnector

Drawing Title  
HVDC Cable Route  
Sheet 2 of 3

Scale at A1	1:10,560
Role	Civil
Suitability	Planning
Arup Job No	246369
Name	C-RM-003
Rev	PL3

Ordnance Survey Ireland Licence No. EN 0002819 © Ordnance Survey Ireland/Government of Ireland