



Keyplan

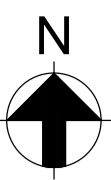

- Legend**
- Proposed HVDC Cable Route
 - Proposed HVAC Cable Route
 - Proposed Planning Boundary

- Notes**
1. All dimensions in metres unless noted otherwise.
 2. Do not scale, use figured dimensions only.
 3. Drawings for planning purposes only, not for bid or construction.
 4. Land levels shown relate to Ordnance Datum Malin Head unless otherwise noted.
 5. Coordinates shown are to Irish Transverse Mercator in metres.

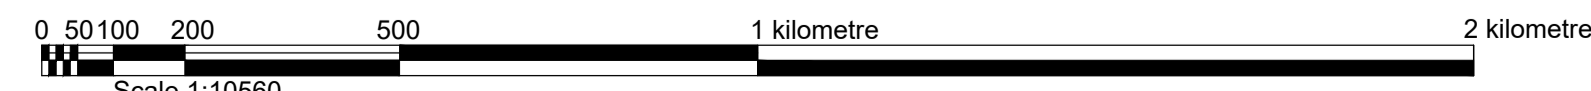

PL3	24/08/20	EG	SOS	EJL
Issued for Planning				
PL2	10/06/20	EG	SOS	EJL
Issued for Planning				
PL1	13/03/20	SB	MM	EJL
Issued for Planning				
Rev	Date	By	Chkd	Appd



Client: Greenlink Interconnector

Project Title: HVDC Cable Route
Sheet 3 of 3

Scale at A1: 1:10,560	
Role: Civil	
Suitability: Planning	
Arup Job No: 246369	Rev: PL3
Name: C-RM-004	

For continuation see drawing C-RM-003

Ordnance Survey Ireland Licence No. EN 0002819 © Ordnance Survey Ireland/Government of Ireland