



TYPICAL HVDC SECTION IN ROAD

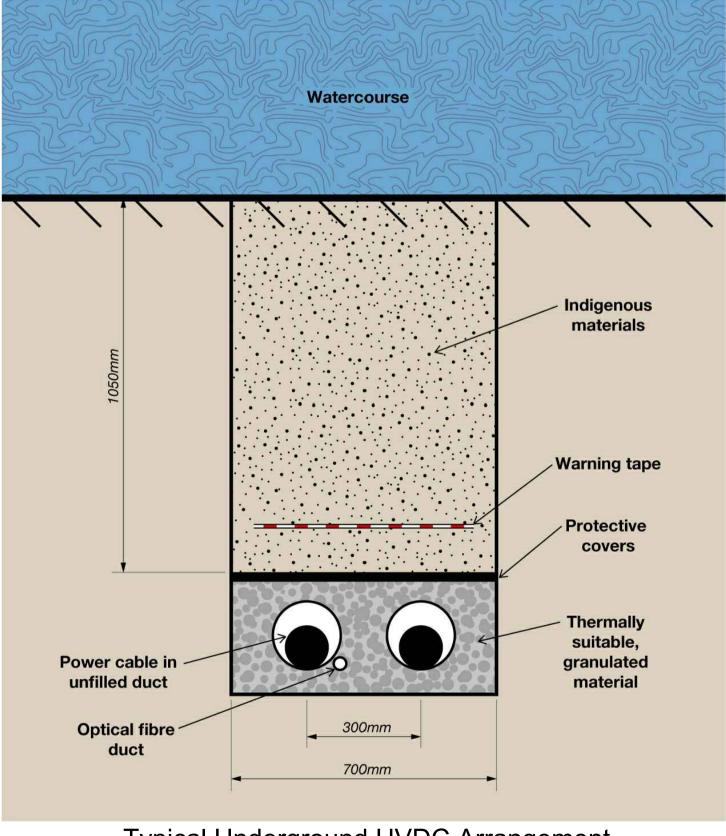

Typical Underground HVDC Arrangement Watercourse Crossing

PL1	13/03/20			
	Issued for Pl			
Rev		Date		
				_

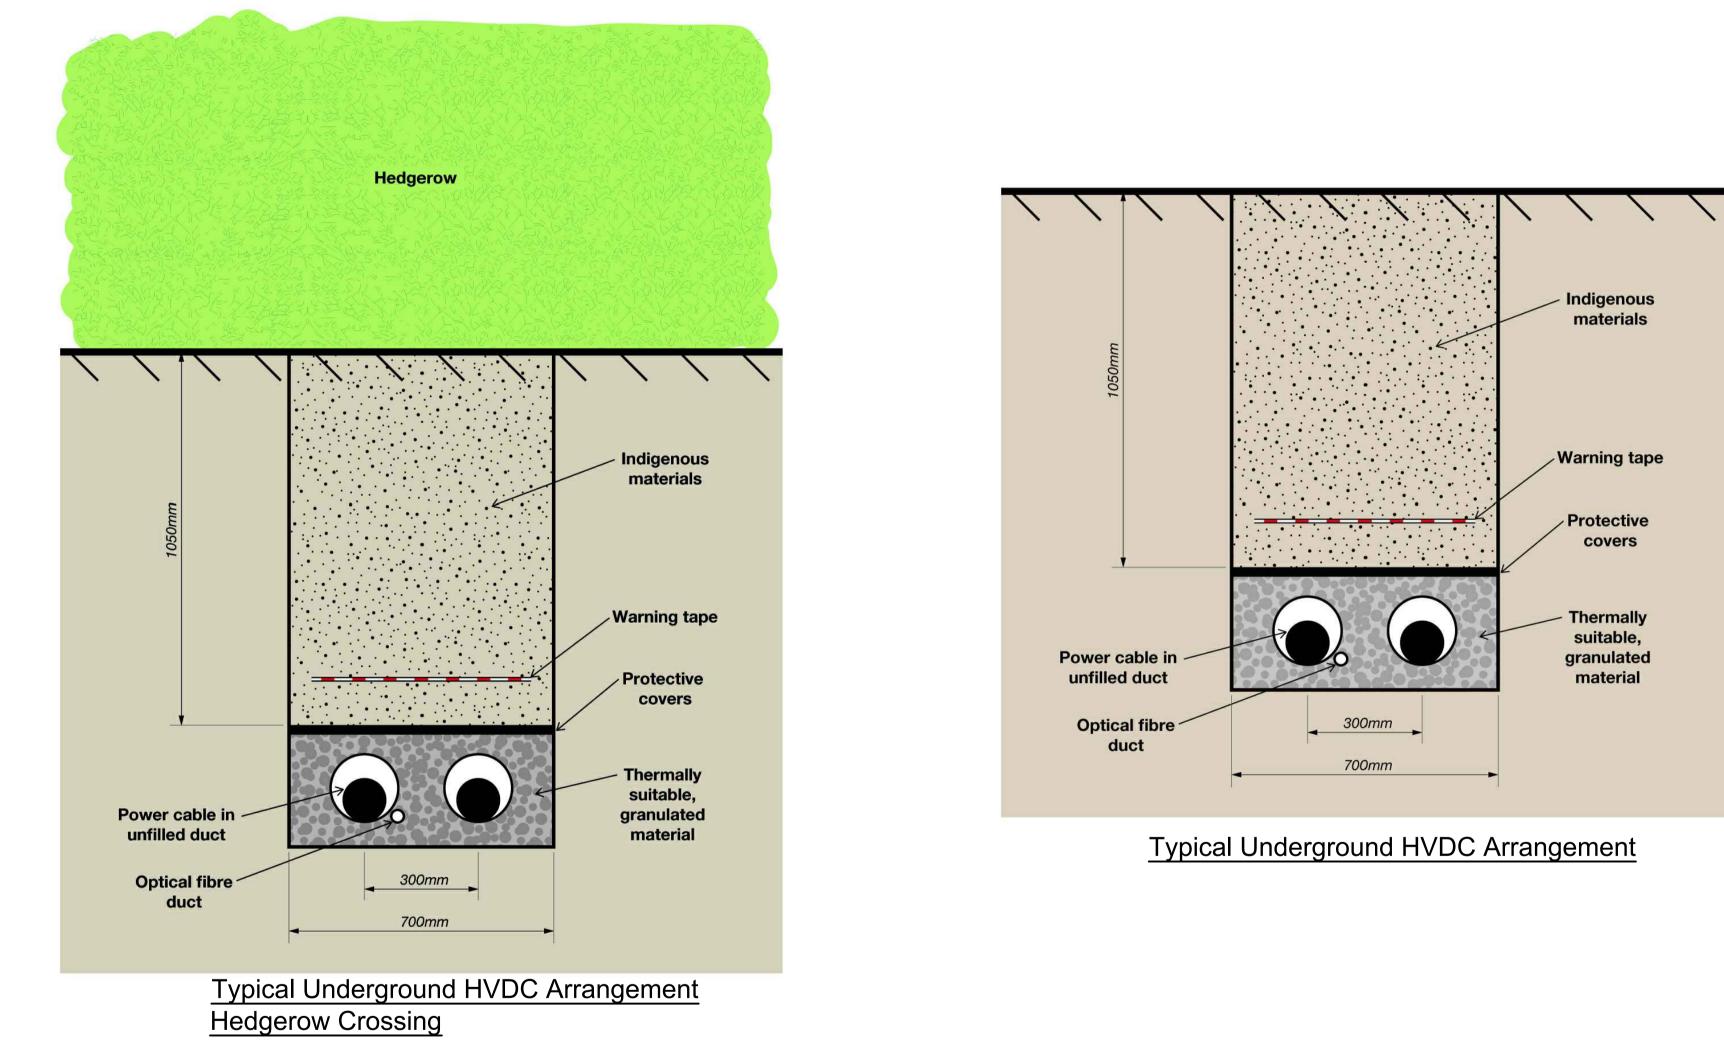

K

J

L

Μ


Ν

0

Р

Н

1

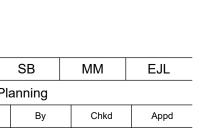





Project Title GreenLink Interconnector

Drawing Title	Scale at A1 1:10	
HV DC Grid Connection	Role	
Cable Trench Details	Suitability Planning	
	Arup Job No	Rev
	246369	PL1
	Name	I
	C-GC-030	