



**Architectural Drawing, Design & Planning
Tullamoy Stradbally Co. Laois**

Mobile: 086 3640366
E-mail: j.kilbride@jkdesign.ie

FAO Laura Grady Lawlor
An Bord Pleanála,
Marlborough Street,
Dublin 1,

Your Case Number: ABP-319970-24

Our Reference: Mark Rochford


Dear Laura

As per your letter dated 31 July 2024, Please find attached 6 copies of the Site Location maps as requested.

Site Location Map 1.2500 – Drawing Ref 2024-585-001

Site Location Map 1.10560 – Drawing Ref 2024-585-002

Hope it meets with your requirement

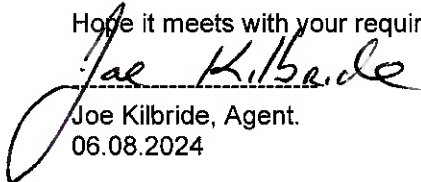

Joe Kilbride, Agent.
06.08.2024

AN BORD PLEANÁLA	
LDG-	_____
ABP-	_____
07 AUG 2024	
Fee: €	_____ Type: _____
Time: <u>9:09</u>	By: <u>R-Post</u>

001.
002.

Case Number: ABP-319970-24

Your Reference: Mark Rochford

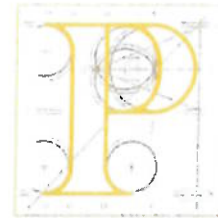

An
Bord
Pleanála

JK Design
Tullamoy
Stradbally
Co. Laois

Date: 31 July 2024

Re: Application for Substitute Consent under Section 177E for agricultural development.
Forest Lower, Mountmellick, Co. Laois.

Dear Sir / Madam,

I have been asked by An Bord Pleanála to refer to the above-mentioned application for substitute consent.

The Board has examined the application and is of the opinion that certain information is necessary for the purpose of enabling it to determine the application.

In accordance with section 132 of the Planning and Development Act 2000 (as amended) you are required to submit, on or before **16th August 2024**, the following document:

- **6 copies of the Site Location Map as set out under Article 227(2)(b) of the Planning and Development Regulations, 2001, as amended.**

If the document is not received before the end of the specified period, the Board will dismiss or otherwise determine the application without further notice to you in accordance with section 133 of the 2000 Act. Your submission in response to this notice must be received by the Board not later than **5.30 p.m. on the date specified above.**

Please quote the above reference number in any further correspondence.

Yours faithfully,



Laura Grady Lawlor
Executive Officer
Direct Line: 01-8737309

SC132 Registered Post

Teil	Tel	(01) 858 8100
Glaao Áitiúil	LoCall	1800 275 175
Facs	Fax	(01) 872 2684
Láithreán Gréasáin	Website	www.pleanala.ie
Ríomhphost	Email	bord@pleanala.ie

64 Sráid Maoilbhríde	64 Marlborough Street
Baile Átha Cliath 1	Dublin 1
D01 V902	D01 V902

AN BORD PLEANÁLA

07 AUG 2024


LTR DATED 11/08/2024 *ist party*

LDG- 24 313970

ABP- 24 313970

Rural PLACE Map

Site at Forest Lower, Mountmellick, Co Laois
For : Mark Rochford
Site outlined in Red and marked 'A'
Total area of Site 3.46 acre / 1.4ha

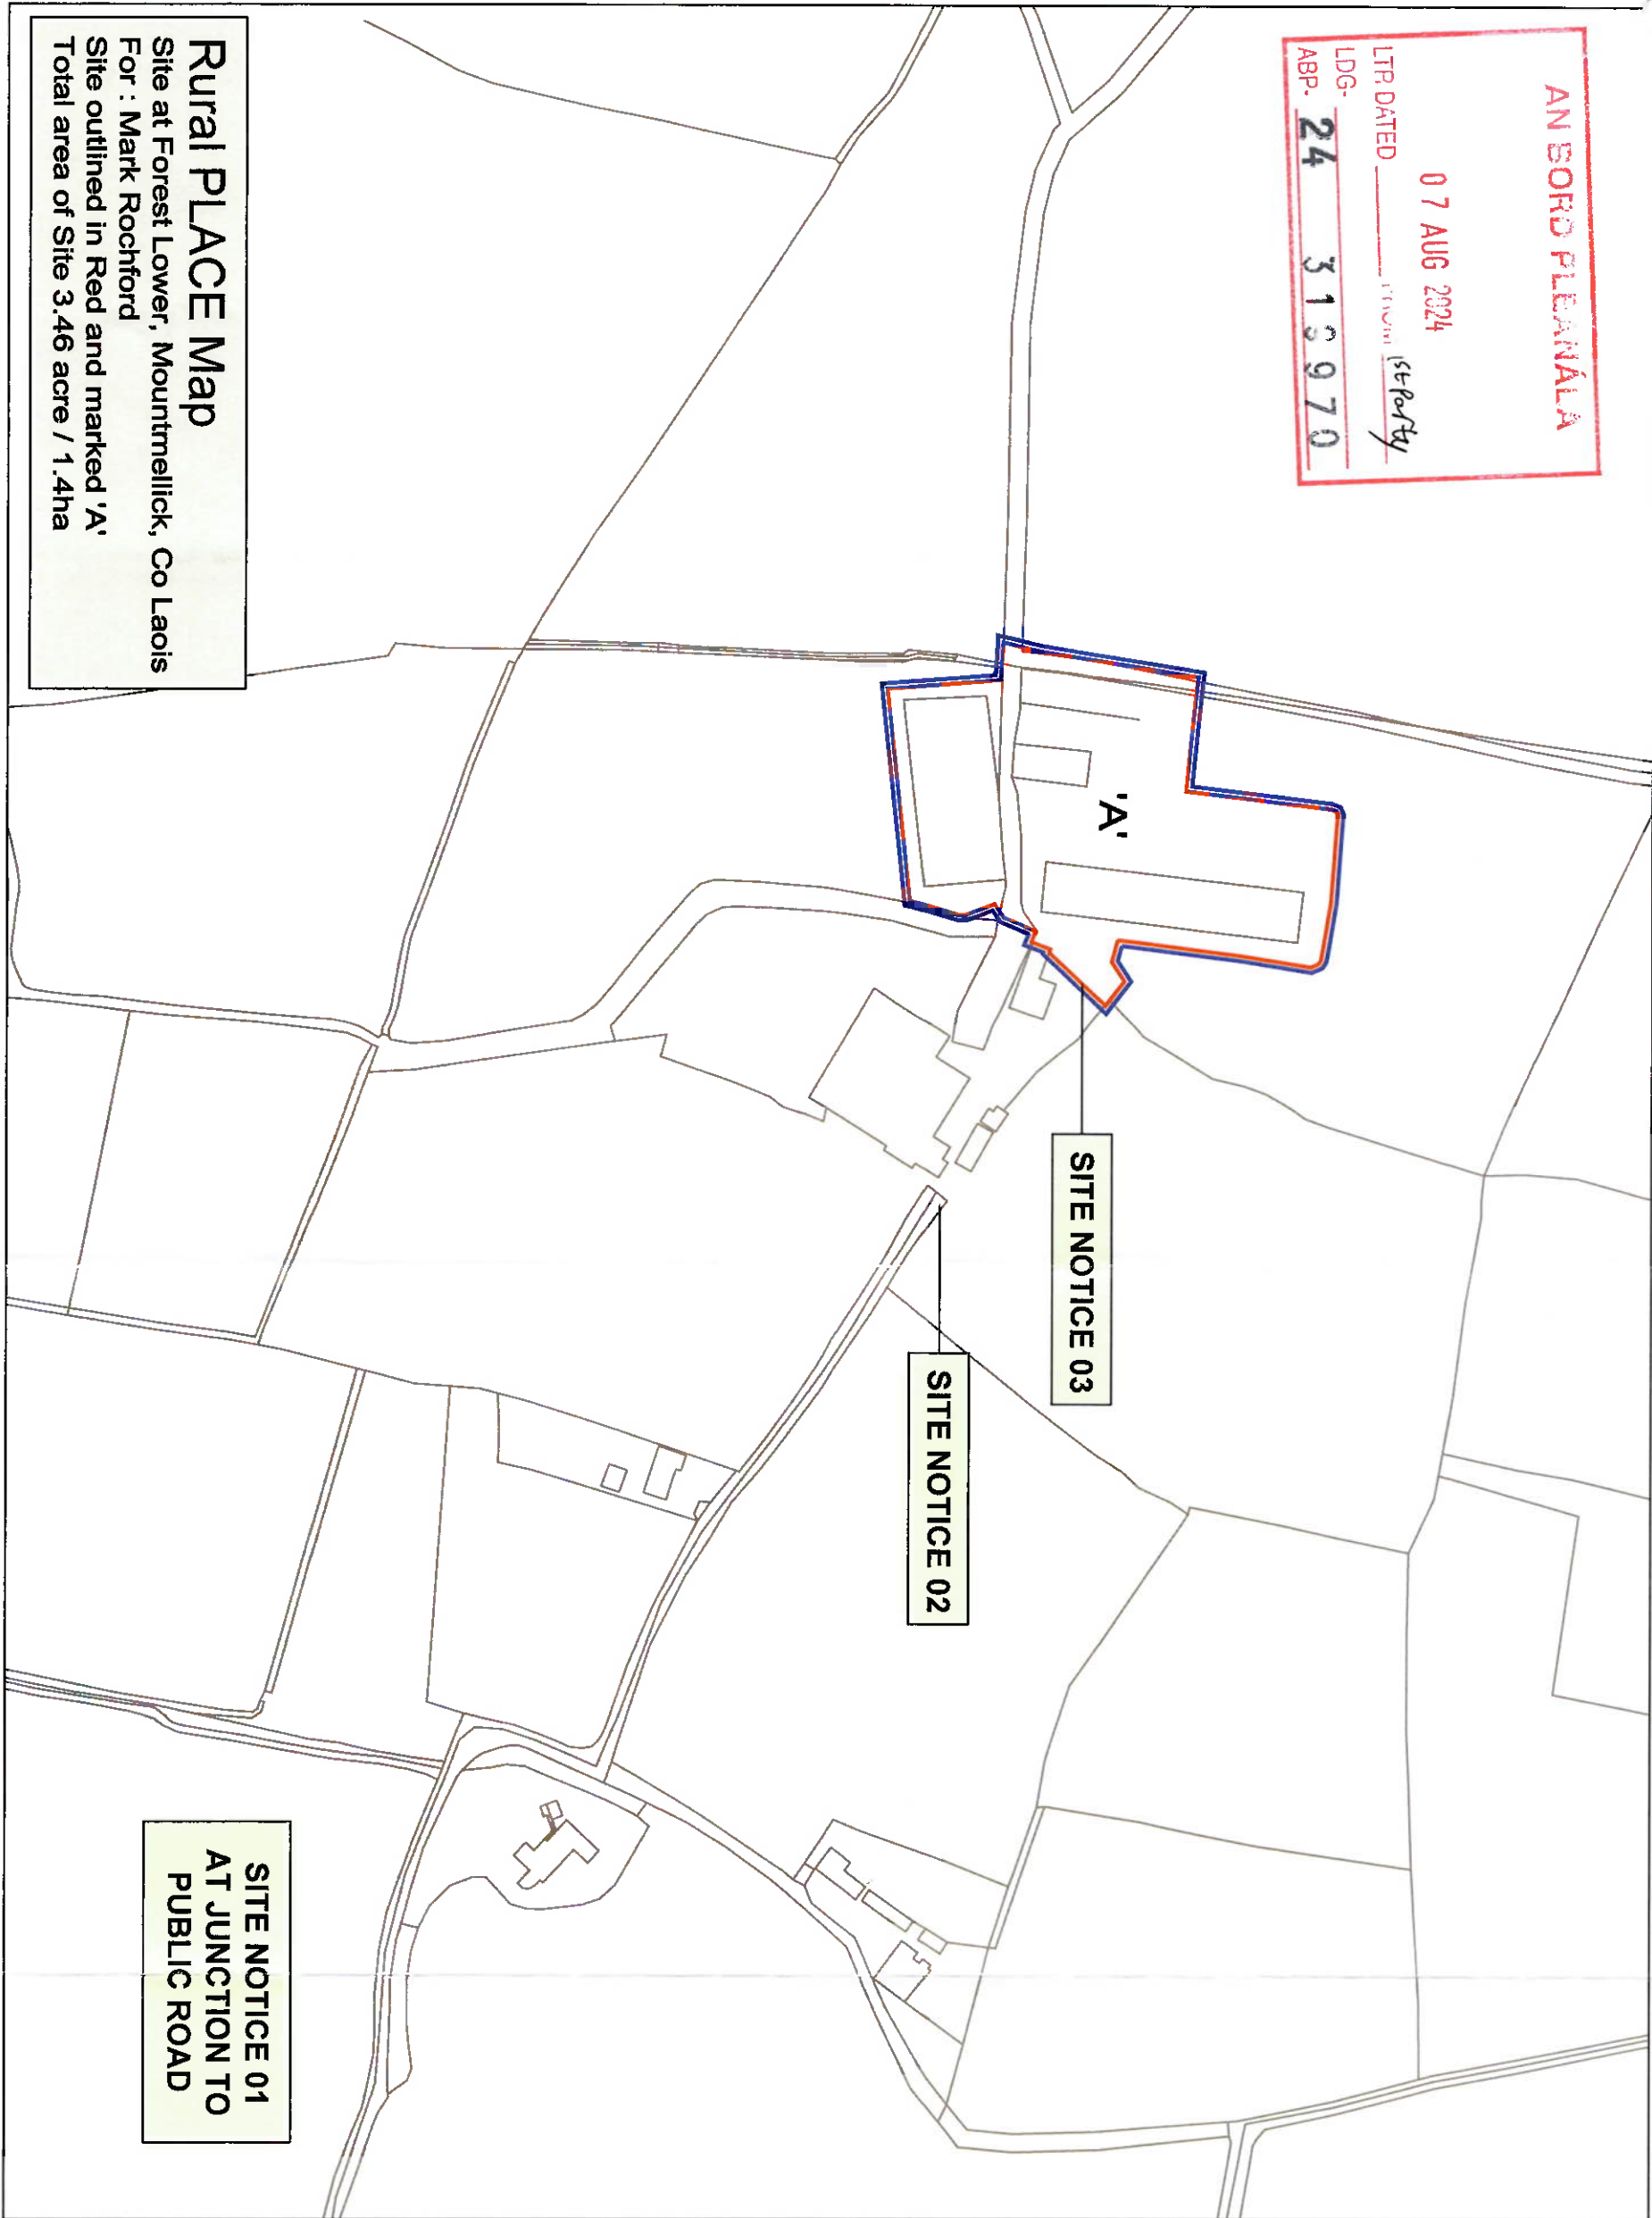

MAP PREPARED BY
JK DESIGN
TULLAMONY
STRADBALLY
CO LAOIS


Scale 1:2500

JK Design
Ordnance Survey Ireland
Licence No. CYAL50251397
Ordnance Survey Ireland
Government of Ireland

Order ID 50298487
22-Oct-2022

ITM Centre Point Co-ordinate
X,Y 644775,709535

LS003, LS004, LS007, LS008
3711-C, 3711

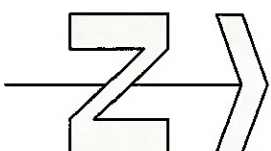

DRAWING 2024-585-001

MAP PREPARED BY
JK DESIGN
TULLAMONY
STRADBALLY
CO LAOIS

Scale 1:10560

JK Design
Ordnance Survey Ireland
Licence No. CYAL50251397
Ordnance Survey Ireland
Government of Ireland


Order ID 50298487
22-Oct-2022

ITM Centre Point Co-ordinate
X,Y 644775,709535

LS003, LS004, LS007, LS008
3711-C, 3711

AN BORD PLEANÁLA

07 AUG 2024
LTR DATED FROM (sk Party)
LDG- 24 319970
ABP.

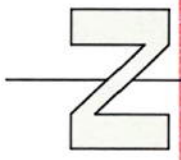

DRAWING 2024-585-002

