



Key Plan at Area O showing Cross Section Locations [1:1000]


- NOTES**
- Verifying Dimensions.**
The contractor shall verify dimensions against such other drawings or site conditions as pertain to this part of the work.
 - Existing Services.**
Any information concerning the location of existing services indicated on this drawing is intended for general guidance only. It shall be the responsibility of the contractor to determine and verify the exact horizontal and vertical alignment of all cables, pipes, etc. (both underground and overhead) before work commences.
 - Issue of Drawings.**
Hard copies, dwf and pdf will form a controlled issue of the drawing. All other formats (dwg, dxf etc.) are deemed to be uncontrolled issue and any work carried out based on these files is at the recipient's own risk. RPS will not accept any responsibility for any errors arising from the use of these files, either by human error or the recipient, listing of on-dimensional measurements, compatibility issues with the recipient's software, and any errors arising when these files are used to aid the recipient's drawing production, or setting out on site.
 - Datum:** Ordnance Datum Malin (unless noted otherwise)
- Ordnance Survey Ireland (acting on behalf of the Government of Ireland):
CHAL5319610
© Ordnance Survey Ireland/Government of Ireland.
- Planning Boundary under this application

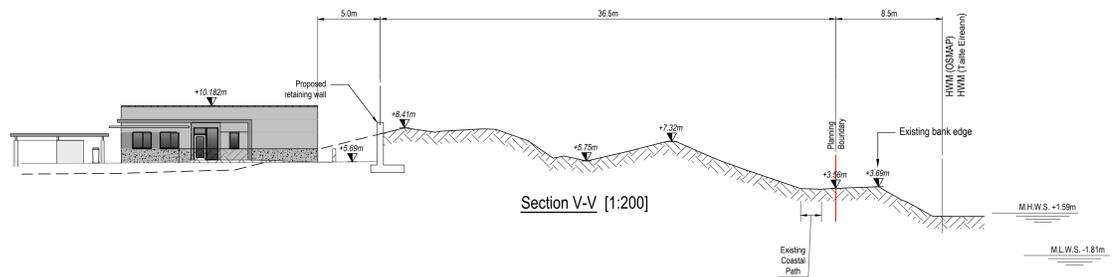


Section V-V [1:200]

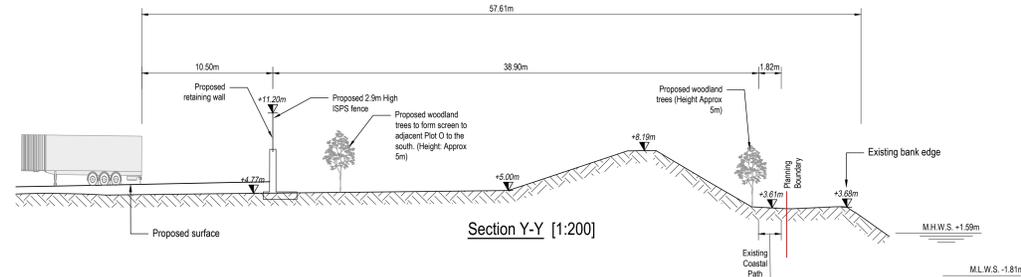


Section Y-Y [1:200]

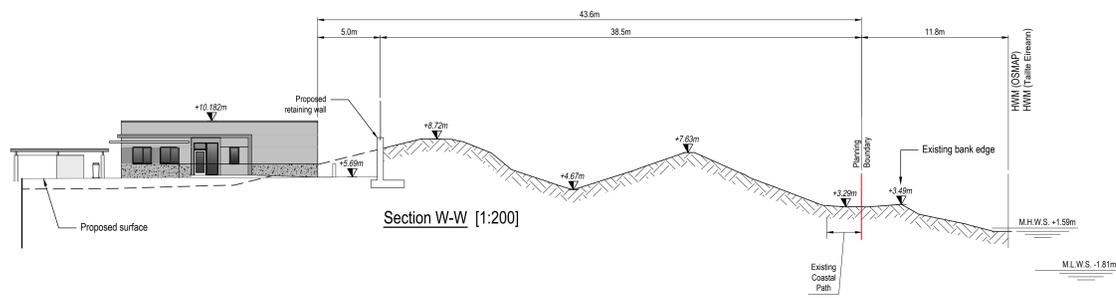


Section W-W [1:200]

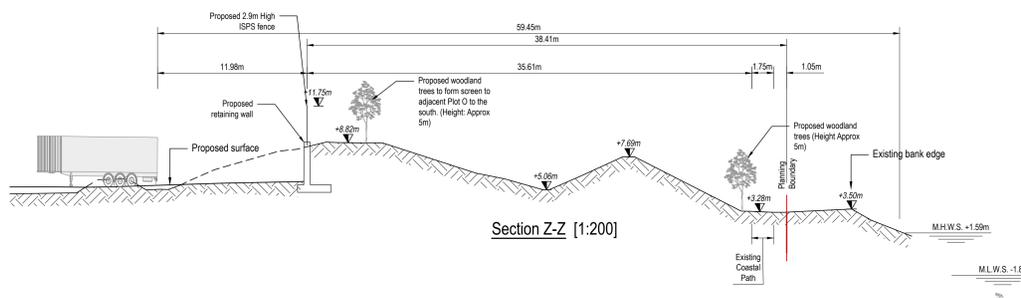

Section Z-Z [1:200]

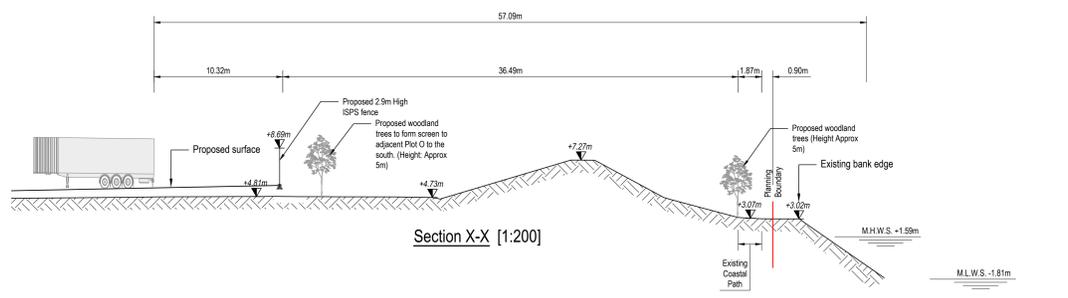

Section X-X [1:200]

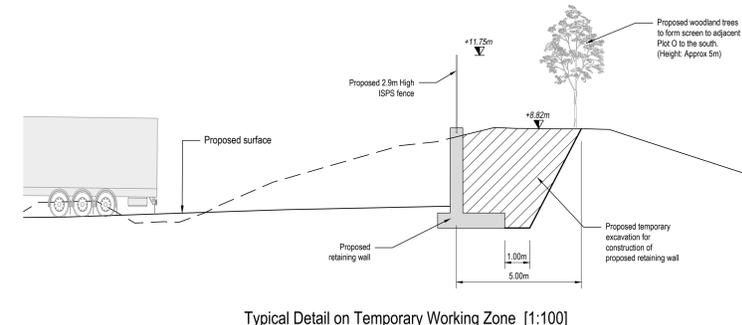

Typical Detail on Temporary Working Zone [1:100]

P02	M.H.S. and M.L.W.S. address.	M.H.	26/06/2025
P01	Issue for Approval	M.H.	26/06/2025
rev	amendments	check	date

Client: Dublin Port Company

Project: Dublin Port 3FM Project

Title: Ro-Ro Terminal Yard (Area O) Additional Planning Sections

Project Number: IBM0842 | Sheet Size: A0 | Drawing Scale: 1:200

Drawing Number: CP1901-3FM-RPS-S45-07-DR-C-0711

Drawn By: M.H. | Status: S4 | Revision: P02

Checked By: M.M.cC. | Approved By: M.M.cC. | Date: 26/06/2025