

FOLIO N^o: 94104496F

Landowner Ref N^o: 7370

AN BORD PLEANÁLA

LDG- LDG-010965-18

ABP- _____

19 DEC 2018 LC

Fee: € 50 Type: Draft

Time: — By: Post

Mincloon,
Clybaun Rd,
Rahoon,
Galway,
15/12/18.

Ref N^o: 302848

To Whom It may Concern,

I would like to make a submission regarding the Galway N^o City Ring Road.

For the following reasons:


1. The height of the Motorway.
 2. Its sown outside the boundary of our property.
 3. No access to the house where 4 generations of family came out of including myself. I live two fields away.
 4. Noise levels and excess water coming off the motorway during bad weather etc.
 5. The land around us is rezoned for future housing development both sides of the road where you have it already serviced with water + sewer drainage.
 6. The outer Ring Road will severely devalue the house
- Kind Regards

Sainte Colyire Greaney
Joseph Greaney

P.T.O →

and Prohibit Future development.

Please Find enclosed map of the location that
is effecting us.

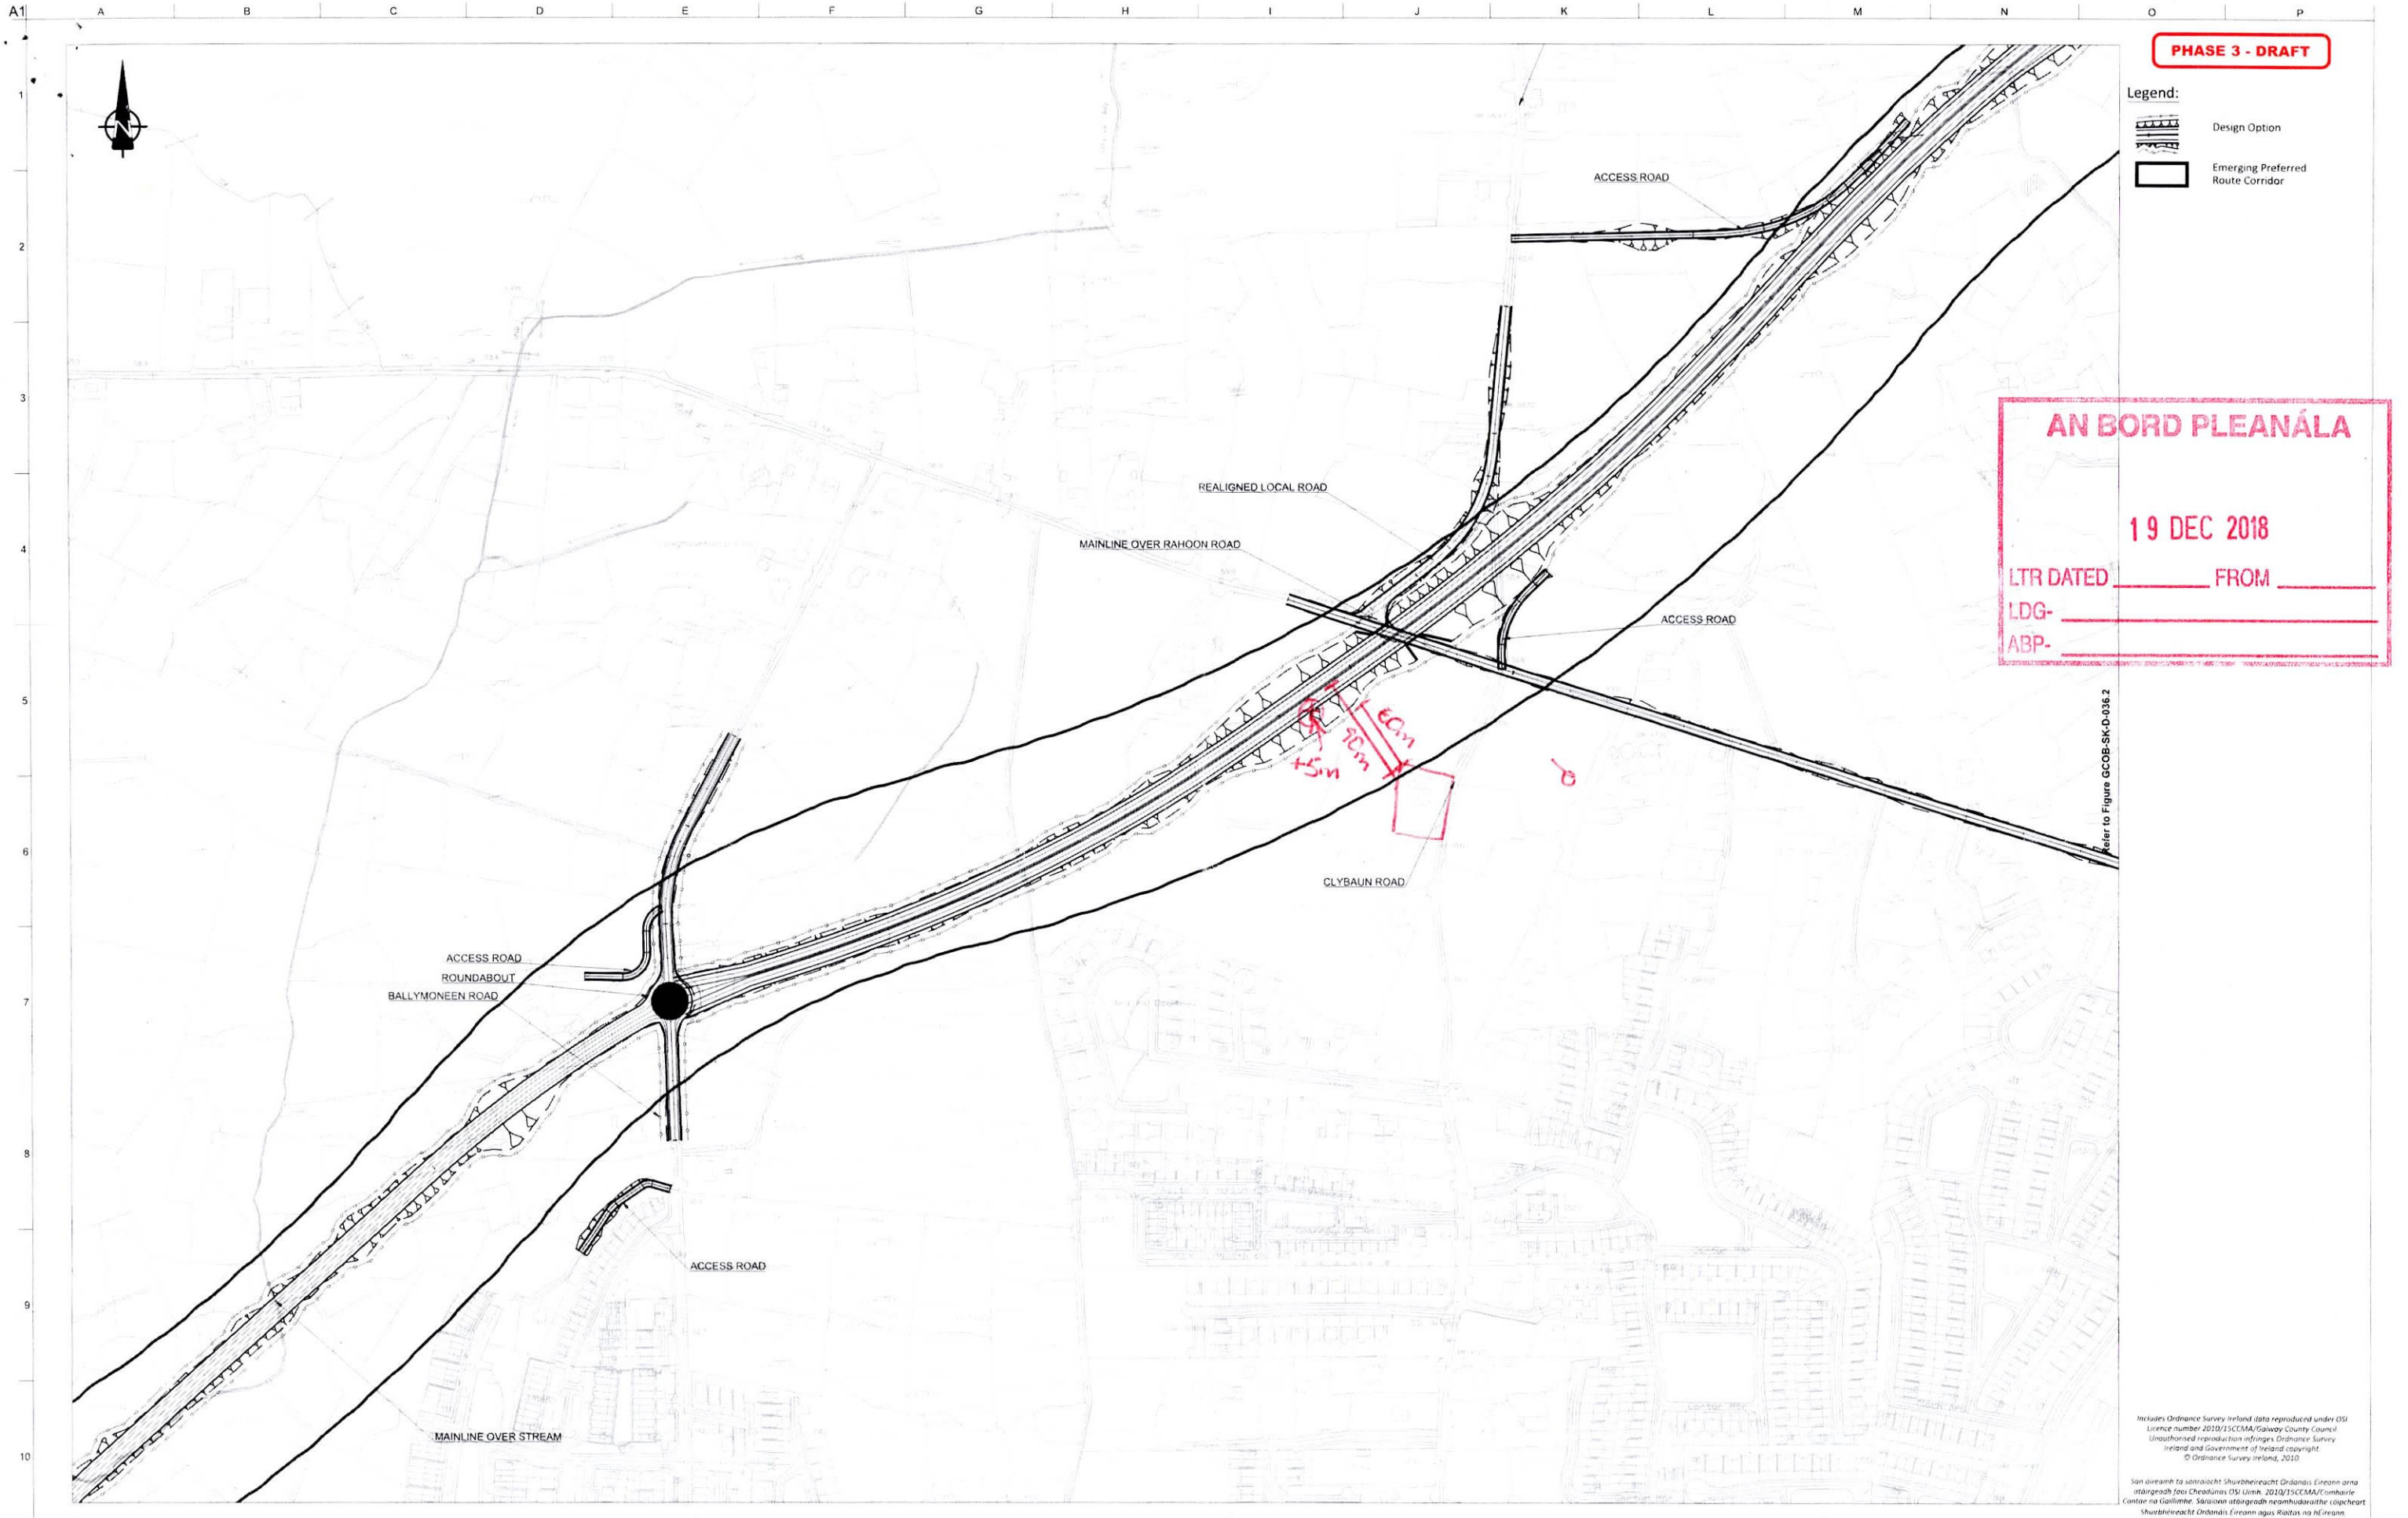

PHASE 3 - DRAFT

Legend:
Design Option
Emerging Preferred Route Corridor

AN BORD PLEANÁLA

19 DEC 2018

LTR DATED FROM
LDG-
ABP-

Includes Ordnance Survey Ireland data reproduced under OSI Licence number 2010/15CCMA/Galway County Council. Unauthorised reproduction infringes Ordnance Survey Ireland and Government of Ireland copyright. © Ordnance Survey Ireland, 2010.
San áireamh faoi sárleacht Shúilneacht Ordánais Éireann arna atáirgeadh faoi Cheadúnas OSI Uimh. 2010/15CCMA/Galway County Council. Cúirt na Gaillimhe. Sárleacht atáirgeadh neamhdhárthaí coisheart Shúilneacht Ordánais Éireann agus Rialtas na hÉireann. © Shúilneacht Ordánais Éireann, 2010.

Disclaimer Note:
The corridor shown is the Emerging Preferred Route Corridor only and is subject to change. More detailed assessments, ongoing studies and the information received from the public may result in changes to parts, or all of the Emerging Preferred Route Corridor. Any changes to the Emerging Preferred Route Corridor may affect the other information.
Nóta Seanta:
Is é an chonair atá léirithe ná an Chonair Bhealaigh is Dealraithi a Roghnófar, d'fheadfaí athraithe teacht air. Is mar thoradh ar mheasúnaithe níos monchuinn, ar staidéar leanúnach agus ar eolas ón bpobal go ndéanfar athruithe go dtí an chonair Bhealaigh is Dealraithi a Roghnófar ina iomláine nó go dtí chuid dó. D'fheadfaidh tionchar a bheith ag aon athraithe ar an Chonair Bhealaigh is Dealraithi a Roghnófar ar eolas eile.



Consultant
ARUP
Corporate House
City East Business Park
Ballybnt, Galway, Ireland.
Tel +353 (0)91 466675
www.N6GalwayCity.ie
www.arup.ie

Job Title
N6 Galway City Transport Project
Scale
1:2500 @ A1
Date
September 2015

Issue	Date	By	Chkd	Appd
1	10/09/2015	GOD	HK	EMC

Drawing Title
Ballymoneen to Moycullen Road
Design Option B
Sheet 1 of 3 - Plan
Drawing Status
For Information
Job No
233985-00
Drawing No
GCOB-SK-D-036.1
Issue
11