


# SITE LAYOUT @ SCALE 1:500

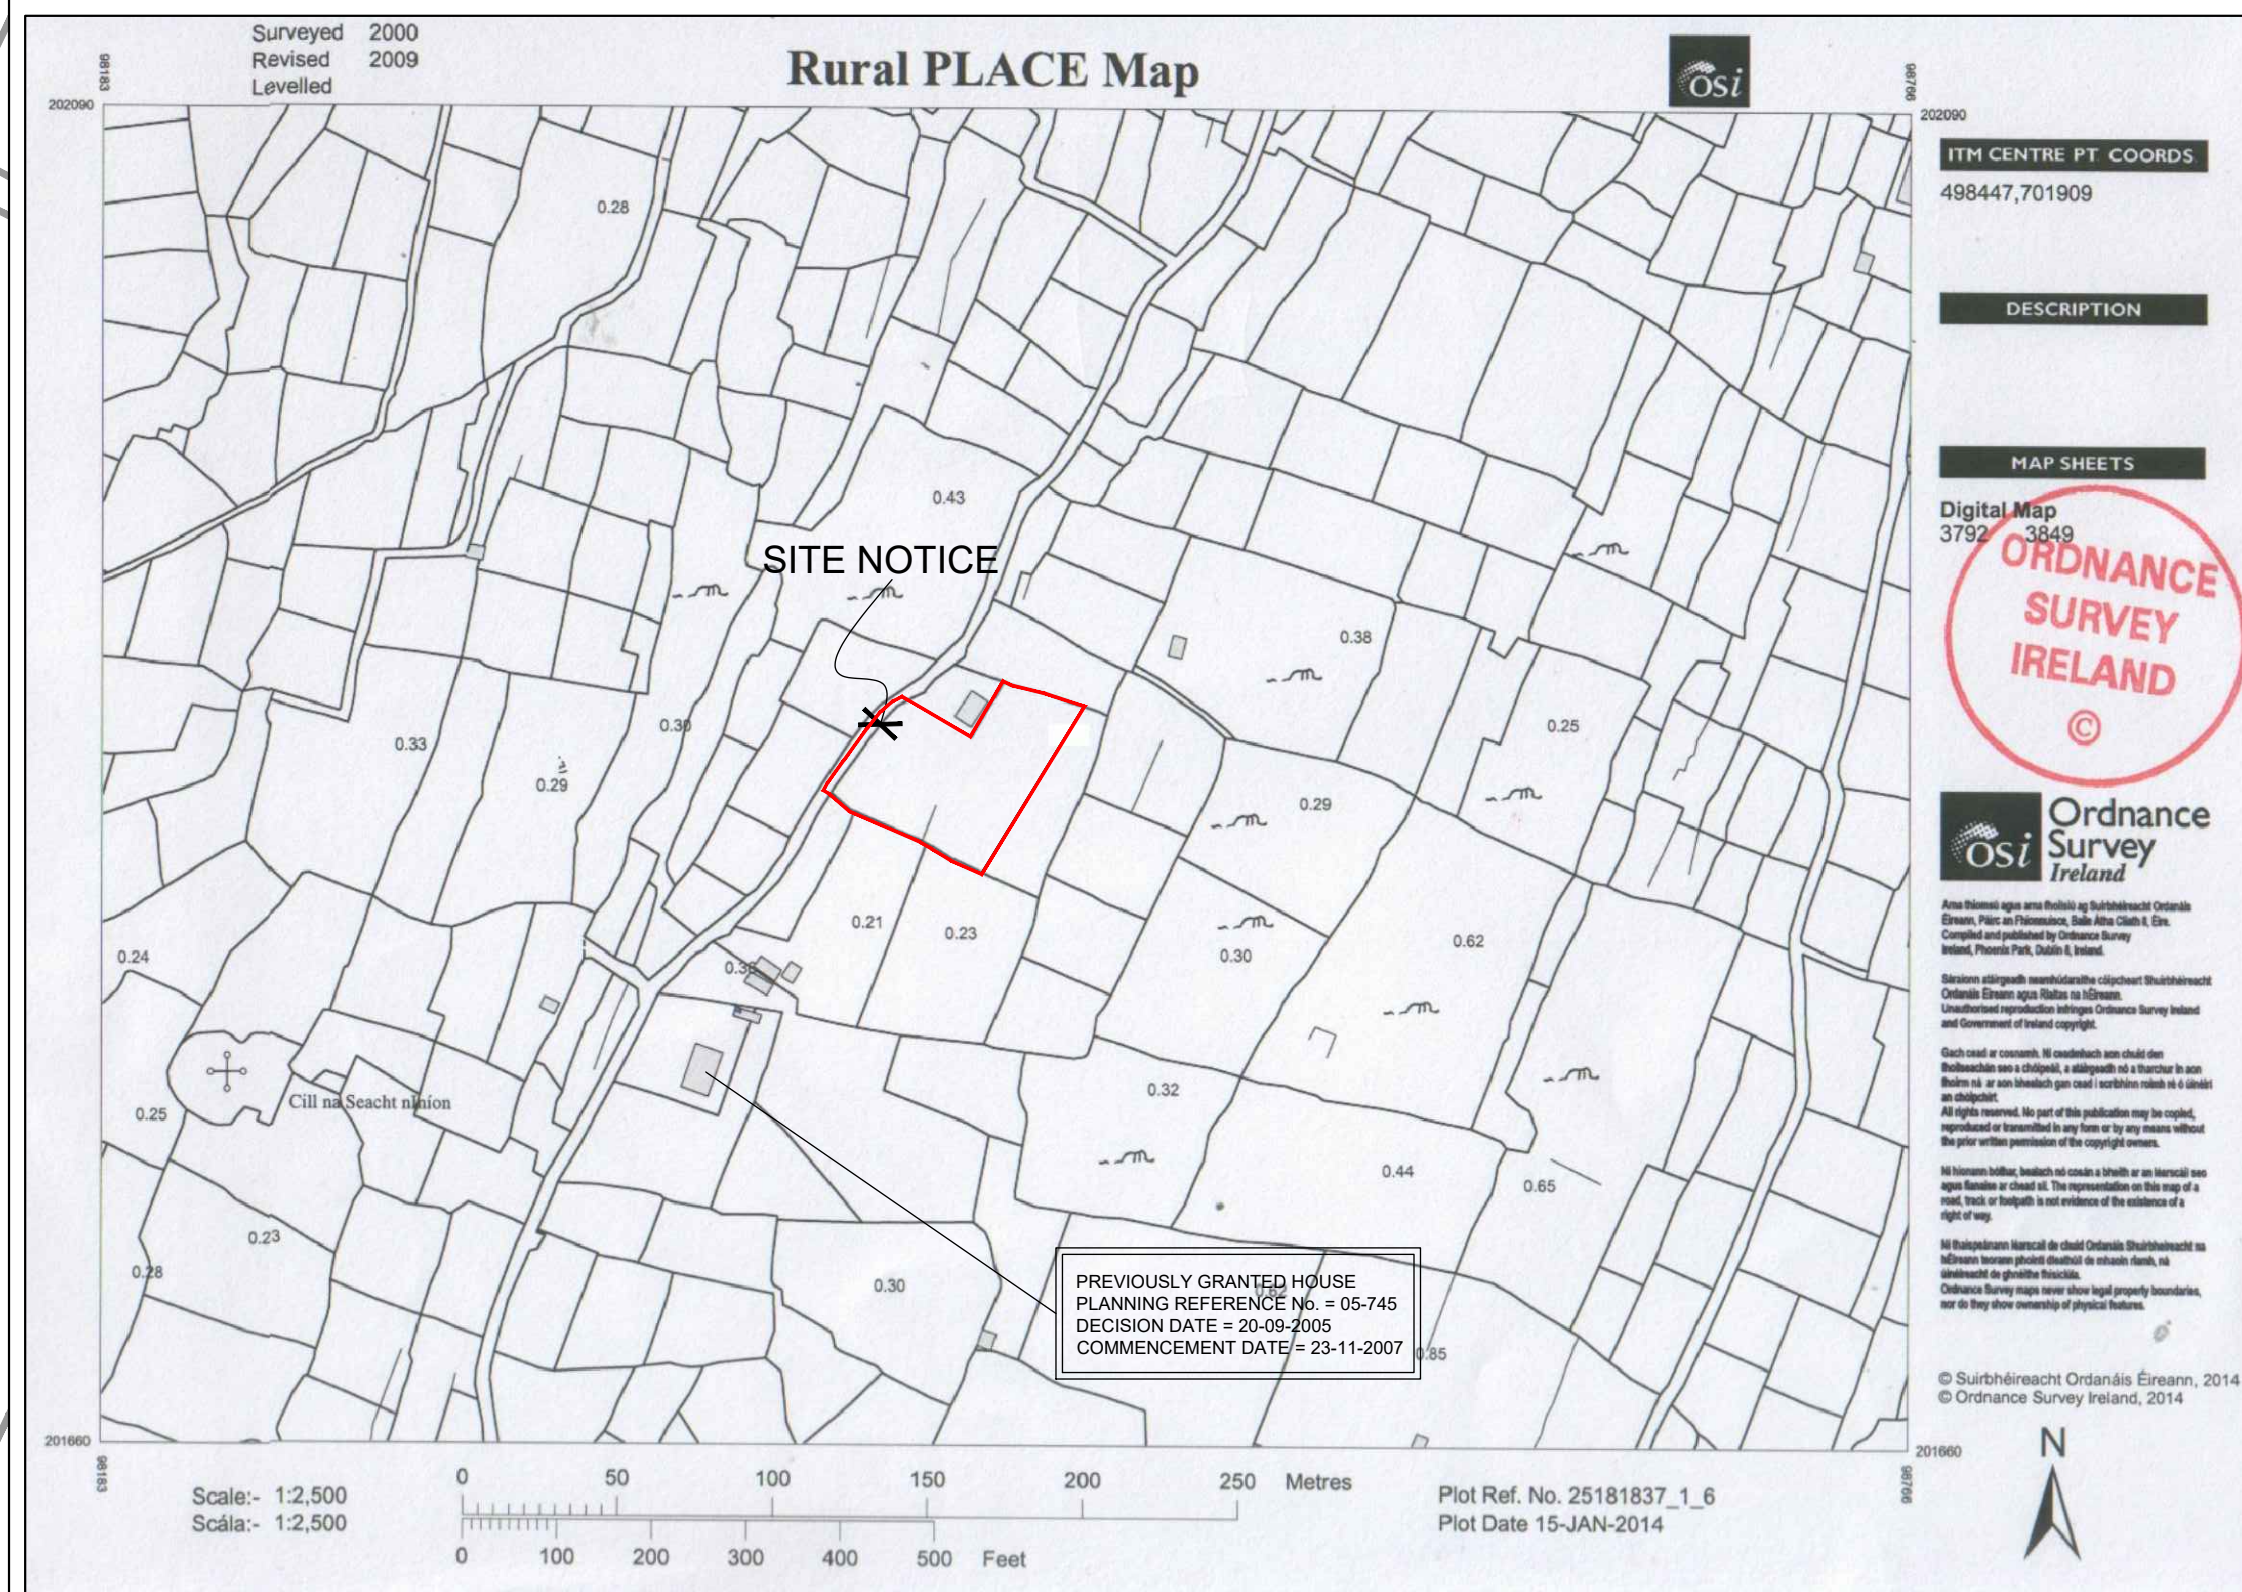

## SITE LOCATION MAP @ SCALE 1:2500

OS LICENCE NUMBER  
AR0109820

OS No. 3792 &amp; 3849

<div>NOTES:</div> <div>DO NOT SCALE, USE ONLY FIGURED DIMENSIONS WHICH SHOULD BE CHECKED ON SITE BEFORE WORK COMMENCES.</div> <div>ALL WORK TO BE CARRIED OUT IN ACCORDANCE WITH THE LATEST BUILDING REGULATIONS.</div> <div>REFER TO STRUCTURAL ENGINEERS DRAWINGS AND SPECIFICATION FOR ALL STRUCTURAL WORK.</div> <div>THIS DRAWING IS COPYRIGHT.</div>	NO.:	REVISIONS:	DATE:	H		<div>LEGEND:</div>	<div><div><div><div>O'FLYNN ARCHITECTS, LOWER EYRE STREET, NEWBRIDGE, CO. KILDARE.</div><div><div><div><div>RIAI</div><div>Registered Member</div><div>2020</div></div></div></div><div><div><div><div><div></div><div>O'FLYNN ARCHITECTS</div><div>OFA</div><div>ESTABLISHED 1992</div></div></div><div><div>TEL: 045 433400 FAX: 045 440024 EMAIL: info@oflynnarchitects.ie</div></div></div></div></div></div></div>	<div><div>O'FLYNN ARCHITECTS, LOWER EYRE STREET, NEWBRIDGE, CO. KILDARE.</div></div>	<div><div><div><div>RIAI</div><div>Registered Member</div><div>2020</div></div></div></div>	PROJECT: RETENTION OF THE CHANGE OF HOUSE TYPE @ FURMINA VILLAGE INISHEER, ARAN ISLANDS, CO. GALWAY.	
	TITLE: SITE LAYOUT PLAN & SITE LOCATION										
	CLIENT: OLIVE FAHERTY (NEE FLAHERTY)										
	STAGE: PLANNING										
	PROJECT NO.: 2018-094 (2019)										
	DRG. NO.: PA-001										
	SCALE: 1: 500 & 1:2500										
	DRAWN: DAMIAN O'FLYNN										
DATE: AUGUST 2020											
CHECKED: DAMIAN O'FLYNN											