
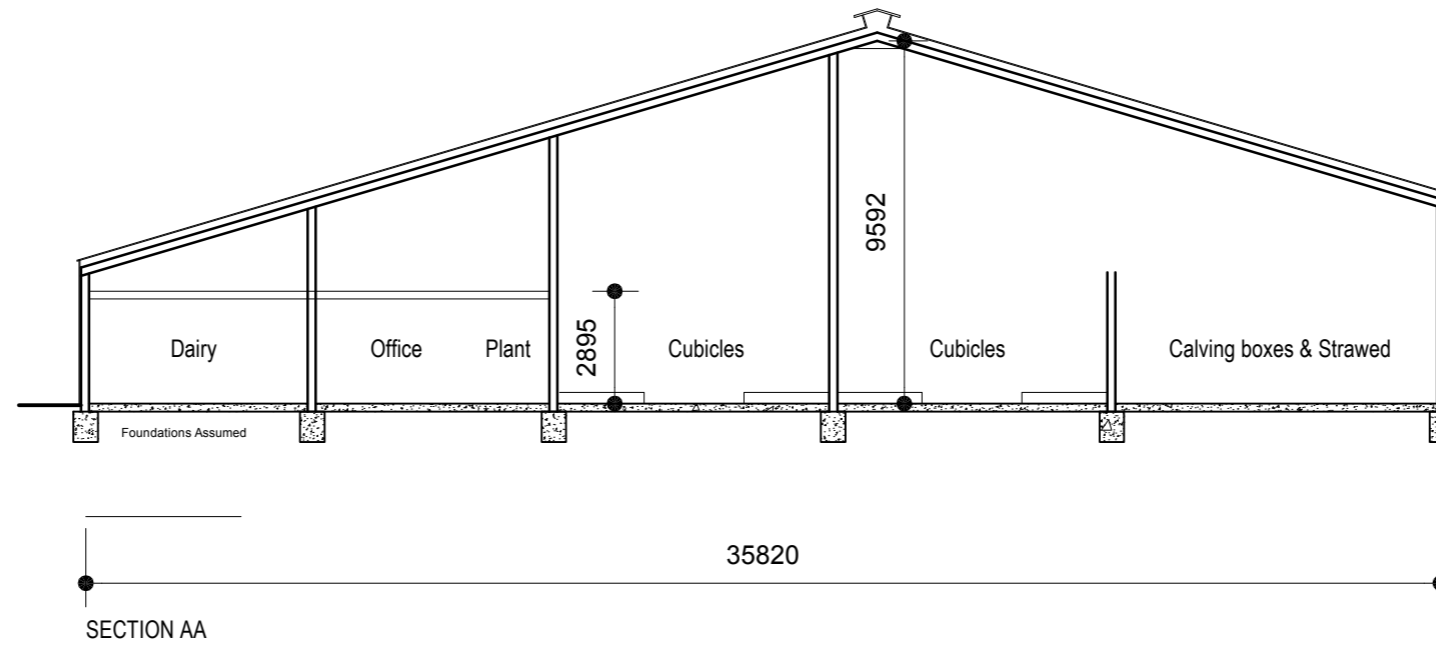


# EXISTING SECTION AA & BB

ELEVATIONS 1-200

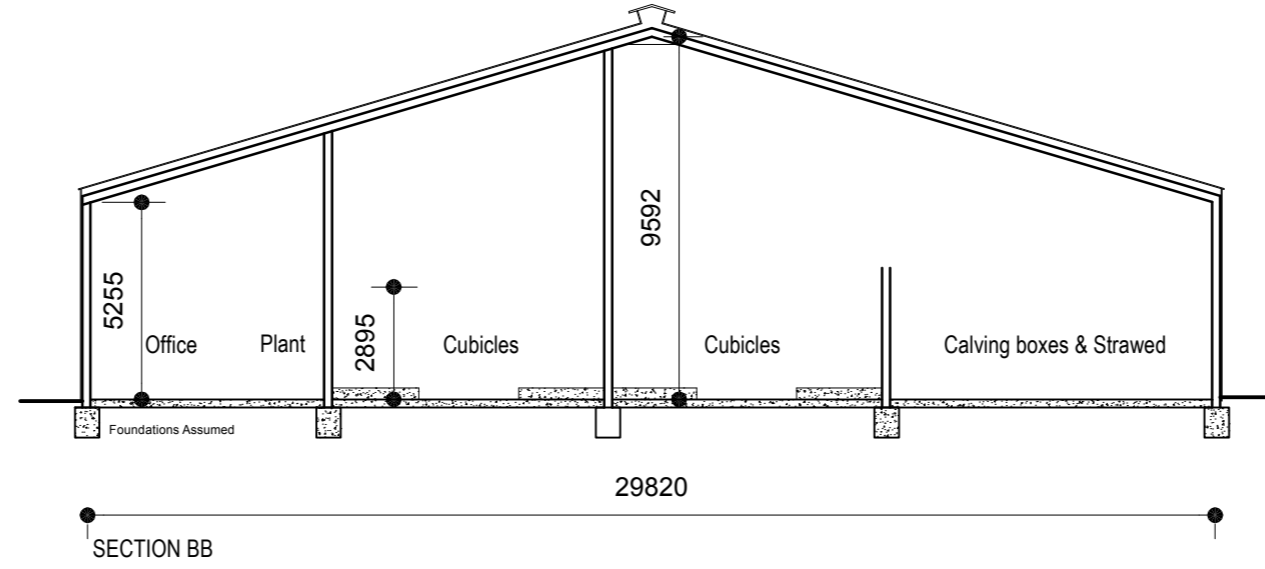

Translucent sheeting to S102

30mm gap between sheeting is recommended for animals

Roof cladding on roof purlins fixed to U.B with steel cleats.

32 Profile cladding, fixed to cladding rails

Mass concrete walls to be constructed

200x150mm Aluminium Gutter

Name: Mr. Patick Lalor  
 Project: Retention Agricultural Shed  
 Location: Grennan Td., Attanagh, Co. Laois

Drawing Title: Proposed Section AA & BB  
 Date: Feb 2022  
 Drawing No.: 391-RT-02  
 Scale: 1:200 Area: As shown

Barnes Nolan & Associates Ltd.  
 Survey - Design - Planning - Project Management  
 Old Farm House, Knockalane, Coolcullen, Co. Kilkenny  
 The Walk, Kinnitty, Birr, Co. Offaly.  
 Ph: 087-2928220 056-7759808  
 Email: jennydesign79@gmail.com

THESE DRAWINGS ARE FOR PLANNING PERMISSION PURPOSES ONLY.  
 ALL WORKS SHOULD BE CARRIED OUT IN ACCORDANCE WITH THE CURRENT BUILDING REGULATIONS.