


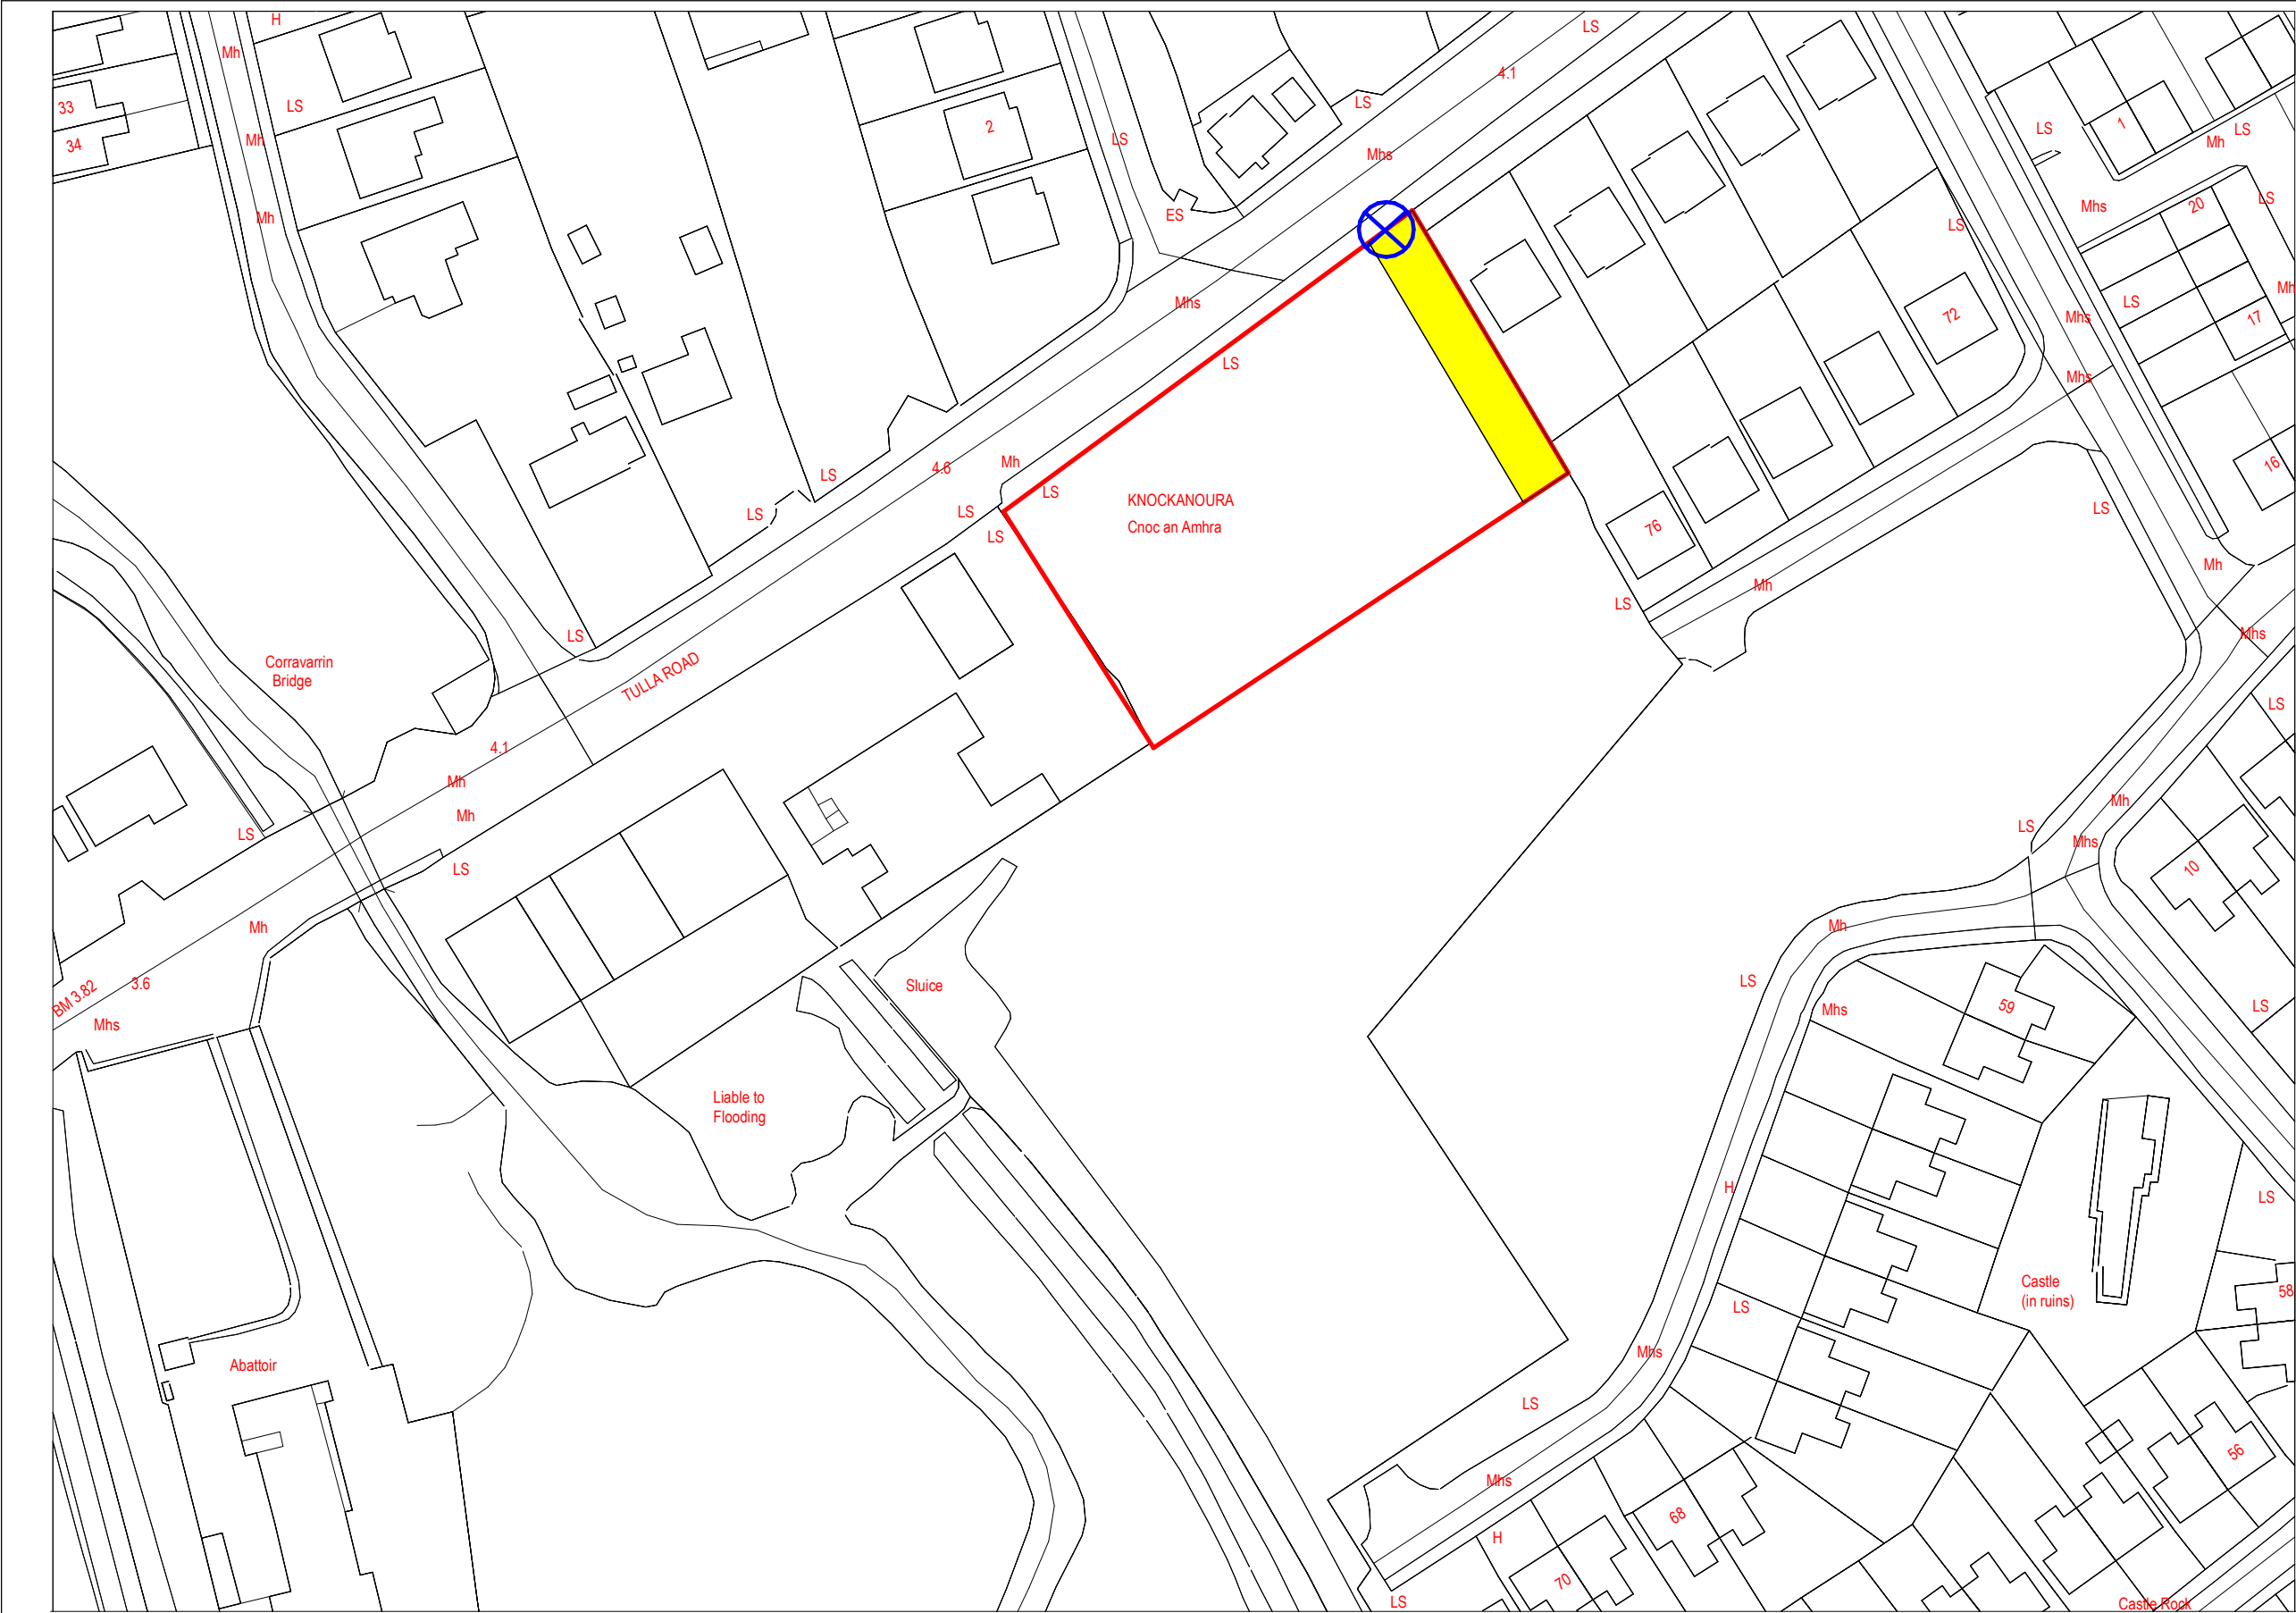

Description: =====
Historic 6" Latest Edition

Publisher / Source: =====
Ordnance Survey Ireland (OSi)

Data Source / Reference: =====
CE034
Revision Date =
Survey Date = 31-Dec-1895
Levelled Date = 31-Dec-1921

CE033
Revision Date =
Survey Date =
Levelled Date = 31-Dec-1921

File Format: =====
Tagged Image File Format (TIFF)

File Name: =====
R_50237781_1.tif

Clip Extent / Area of Interest (AOI): =====
LLX,LLY= 531217.0,675959.0
LRX,LRX= 538227.0,675959.0
ULX,ULY= 531217.0,681153.0
URX,URY= 538227.0,681153.0

Projection / Spatial Reference: =====
IRENET95_Irish_Transverse_Mercator

Centre Point Coordinates: =====
X,Y = 534722.0,678556.0

Data Extraction Date: =====
06-Dec-2021

Product Version: =====
1.3

License / Copyright: =====
Ordnance Survey Ireland 'Terms of Use' apply.
Please visit 'www.osi.ie/about/terms-conditions'.

© Ordnance Survey Ireland, 2021

Compiled and published by Ordnance Survey Ireland, Phoenix Park, Dublin 8, Ireland.

Unauthorised reproduction infringes Ordnance Survey Ireland and Government of Ireland copyright.

All rights reserved. No part of this publication may be copied, reproduced or transmitted in any form or by any means without the prior written permission of the copyright owners.

The representation on this map of a road, track or footpath is not evidence of the existence of a right of way.

Ordnance Survey maps never show legal property boundaries, nor do they show ownership of physical features.

© Suirbhéireacht Ordanáis Éireann, 2021

Arna thionsú agus arna fhoilsiú ag Suirbhéireacht Ordanáis Éireann, Páirc an Fhionnuisce, Baile Átha Cliath 8, Éire.

Sáralonn atáirgeadh neamhúdairthe cóipcheart Shuirbhéireacht Ordanáis Éireann agus Rialtas na hÉireann.

Gach cead ar cosnamh. Ní ceadmhach aon chuid den fhoilseachán seo a chóipeáil, a atáirgeadh nó a tharchur in aon fhoirm ná ar bhealach gan cead i scríbhinn roimh ré ó úinéirí an chóipchirt.

Ní hionann bóthar, bealach nó cosán a bheith ar an léarscáil seo agus fianaise ar chead sli.


Ní thaispeánann léarscail de chuid Ordanáis Shuirbhéireacht na hÉireann teorann phointí dleathúil de mhaoin riamh, ná úinéireacht de ghnéithe fhisiciúla.

Notes:
DO NOT SCALE FROM THIS DRAWING. USE FIGURED DIMENSIONS IN ALL CASES. VERIFY DIMENSIONS ON SITE AND REPORT ANY DISCREPANCIES TO THE ARCHITECTS IMMEDIATELY. THIS DRAWING TO BE READ IN CONJUNCTION WITH THE ARCHITECTS SPECIFICATION. © THIS DRAWING IS COPYRIGHT AND MAY ONLY BE REPRODUCED WITH THE ARCHITECTS PERMISSION.

P01	2021.12.07	HA	Issued for Planning
REV	DATE	DRN	ISSUE

Drawing Notes:

PLANNING LEGEND	
SYMBOL	DESCRIPTION
	SITE BOUNDARY
	8M WIDE RIGHT OF WAY
	DENOTES LOCATION OF SITE NOTICE

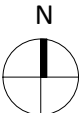

PLANNING			
JOB Tulla Road, Ennis, Co. Clare			
CLIENT Valley Healthcare Fund			
DRAWING Site Location Map			
DATE	07.12.2021	SCALE	1:1000 @ A3
DRN.	HA	CHECKED	P O'Brien



Reddy Architecture + Urbanism
Cork Office,
Douglas Business Centre, Carrigaline Road, Douglas, Co. Cork
T: +353 (0)21 4362922
W: www.reddyarchitecture.com
E: cork@reddyarchitecture.com

DWG NO. P18-250C-RAU-XX-XX-DR-A-1001

REVISION P01