




Path: \\gpc\p\external\office\Bourne\ES&C\ADD5\Hudson Brothers Ltd\PHILIPSTOWN99\_PROJECTS\2017\7028 - PLANNING DRAWINGS\001\02\_PRODUCTION\DWG1 | File Name: 013-16\_SITE STRUCTURES.dwg

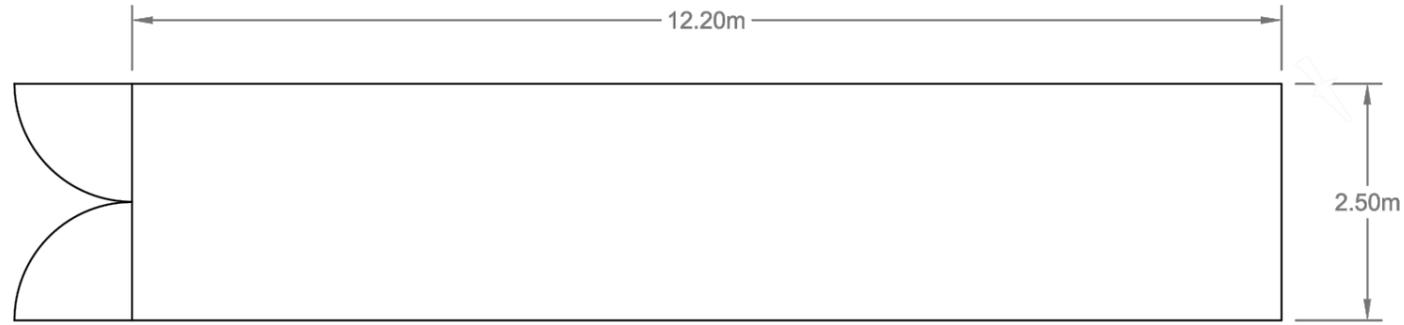


SHIPPING CONTAINER (GENERATOR / POWER HOUSE PLAN)

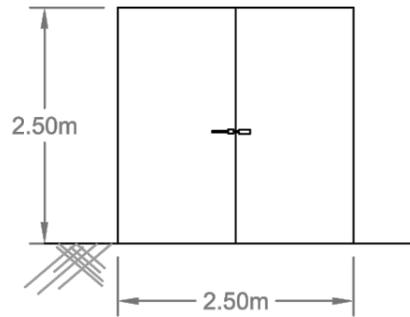


WEST FACING ELEVATION

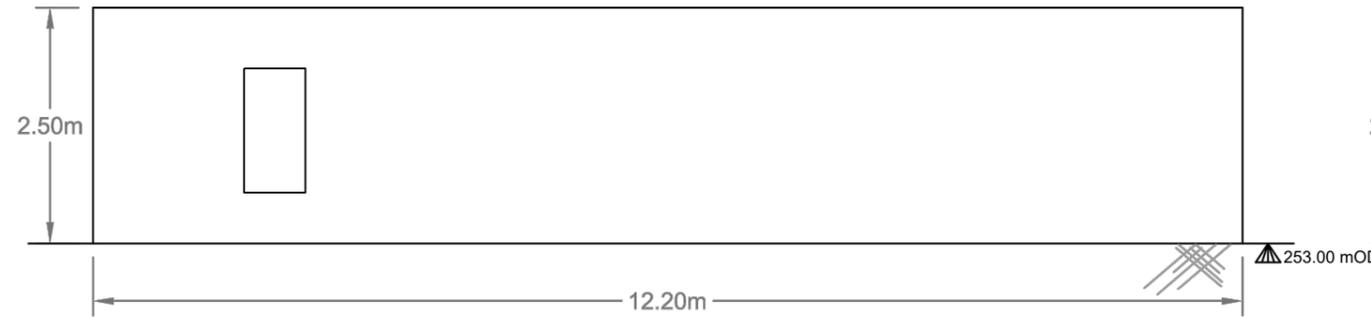

NORTH FACING SECTION

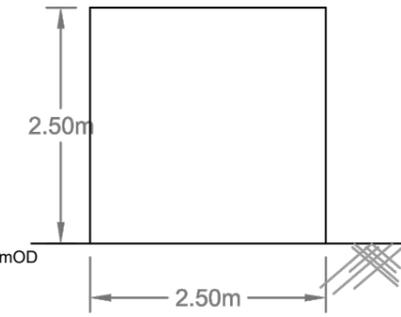

EAST FACING ELEVATION

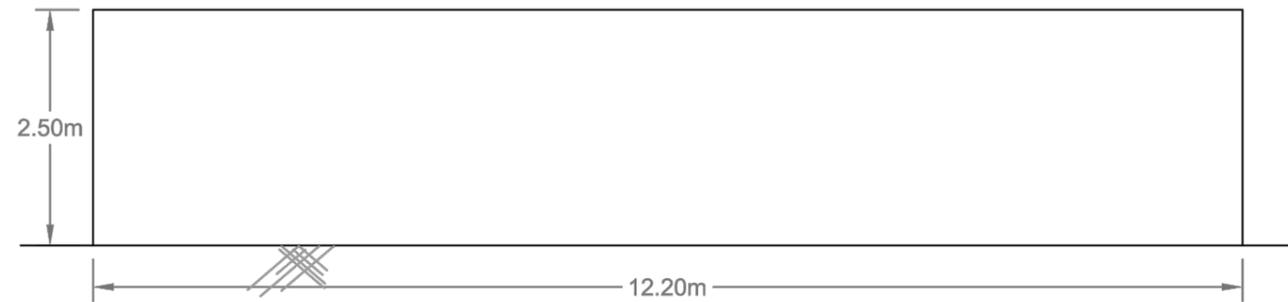

SOUTH FACING ELEVATION



CLIENT  
HUDSON BROTHERS LTD

PROJECT  
SUBSTITUTE CONSENT APPLICATION -  
HUDSON BROTHERS LTD

CONSULTANT



YYYY-MM-DD	2024-02-06
PREPARED	KMG
DESIGN	ECS
REVIEW	KMG
APPROVED	KMG

TITLE  
**SHIPPING CONTAINER (GENERATOR / POWER HOUSE)**

PROJECT No.	DRAWING No.	Rev.	SCALE
40000328	16	A	1:75 A3

25 mm IF THIS MEASUREMENT DOES NOT MATCH WHAT IS SHOWN, THE SHEET SIZE HAS BEEN MODIFIED FROM: ISO A3