




Plan on Walls
Scale 1:50

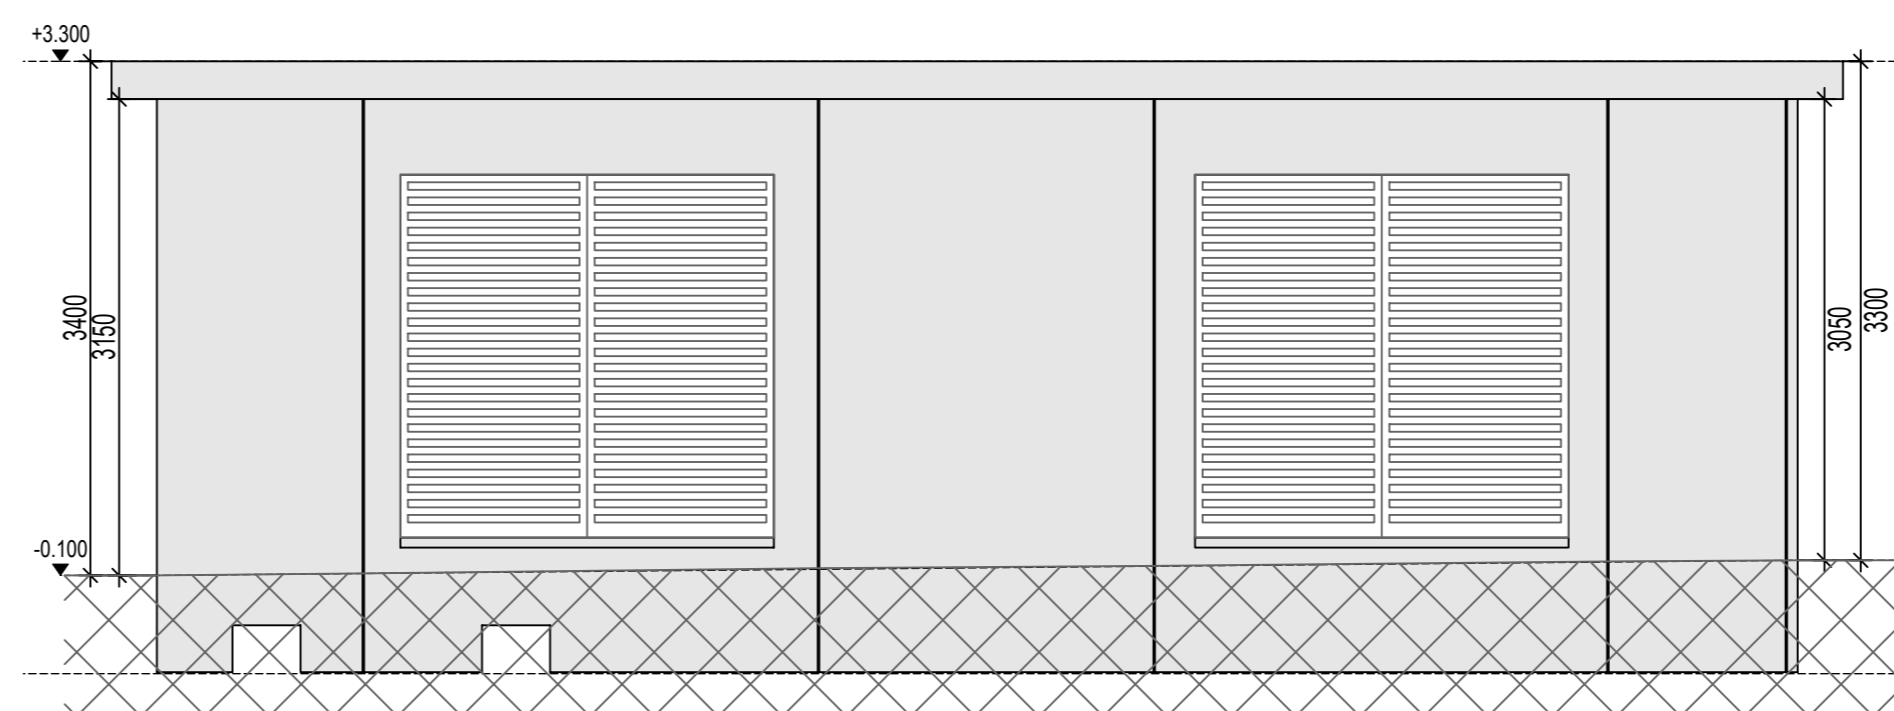


Elevation A
Scale 1:50

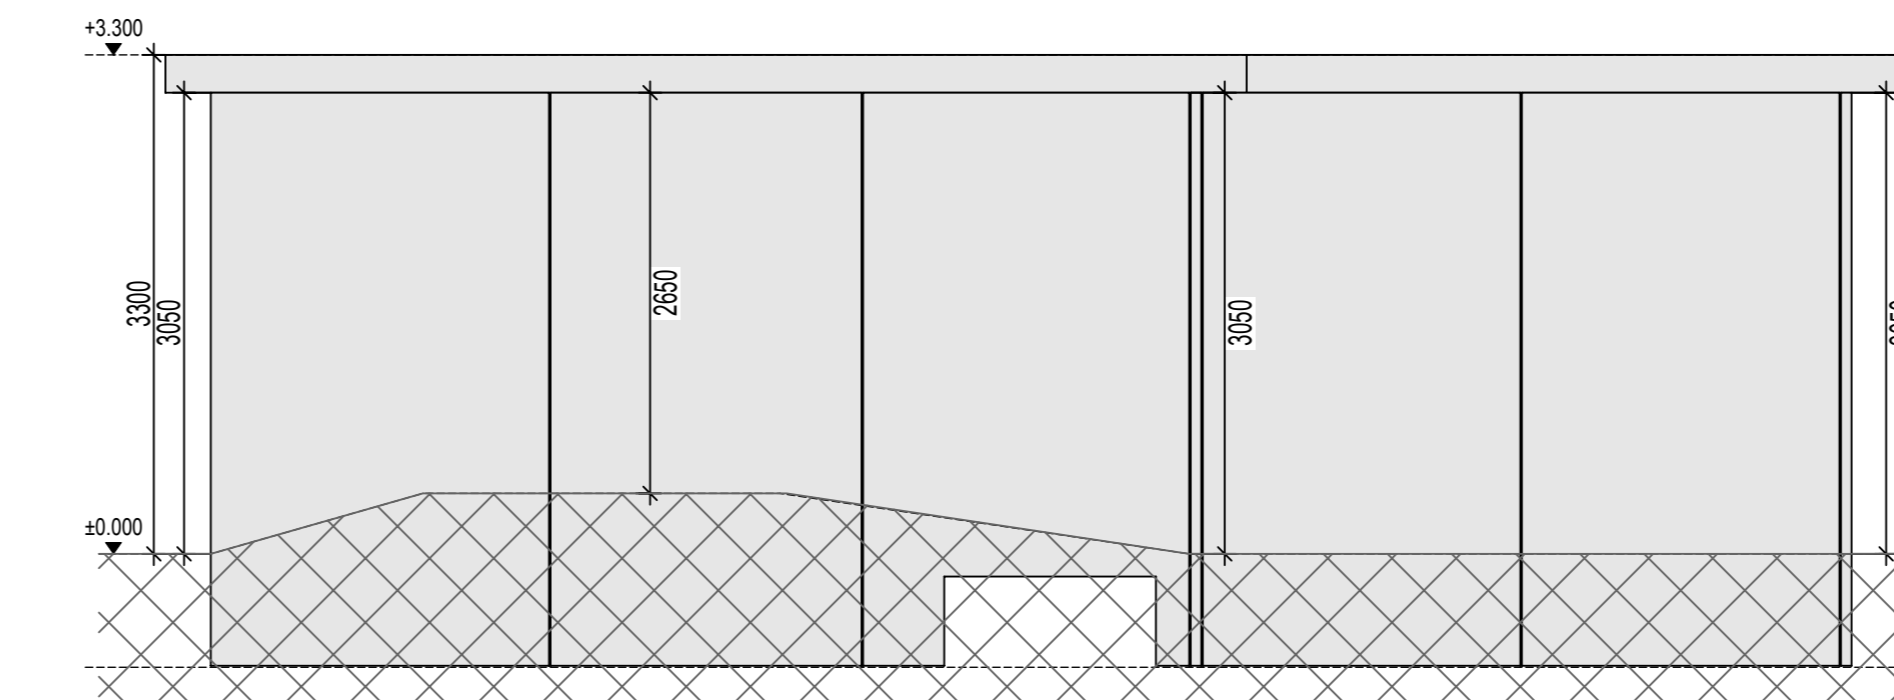


Elevation C
Scale 1:50

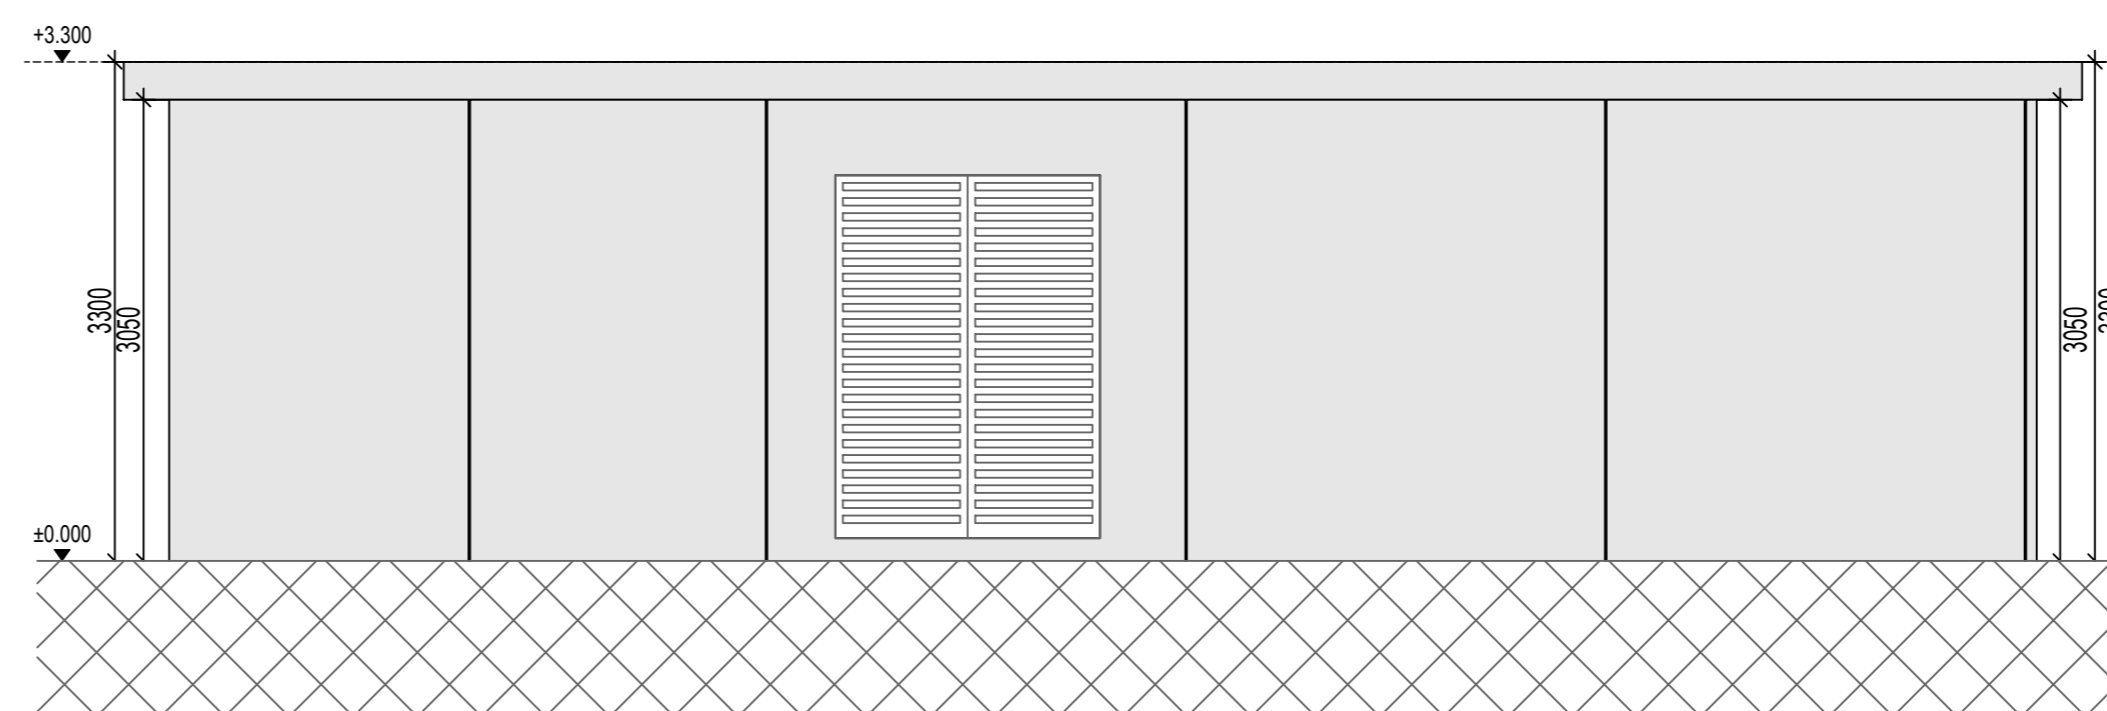


Elevation B
Scale 1:50

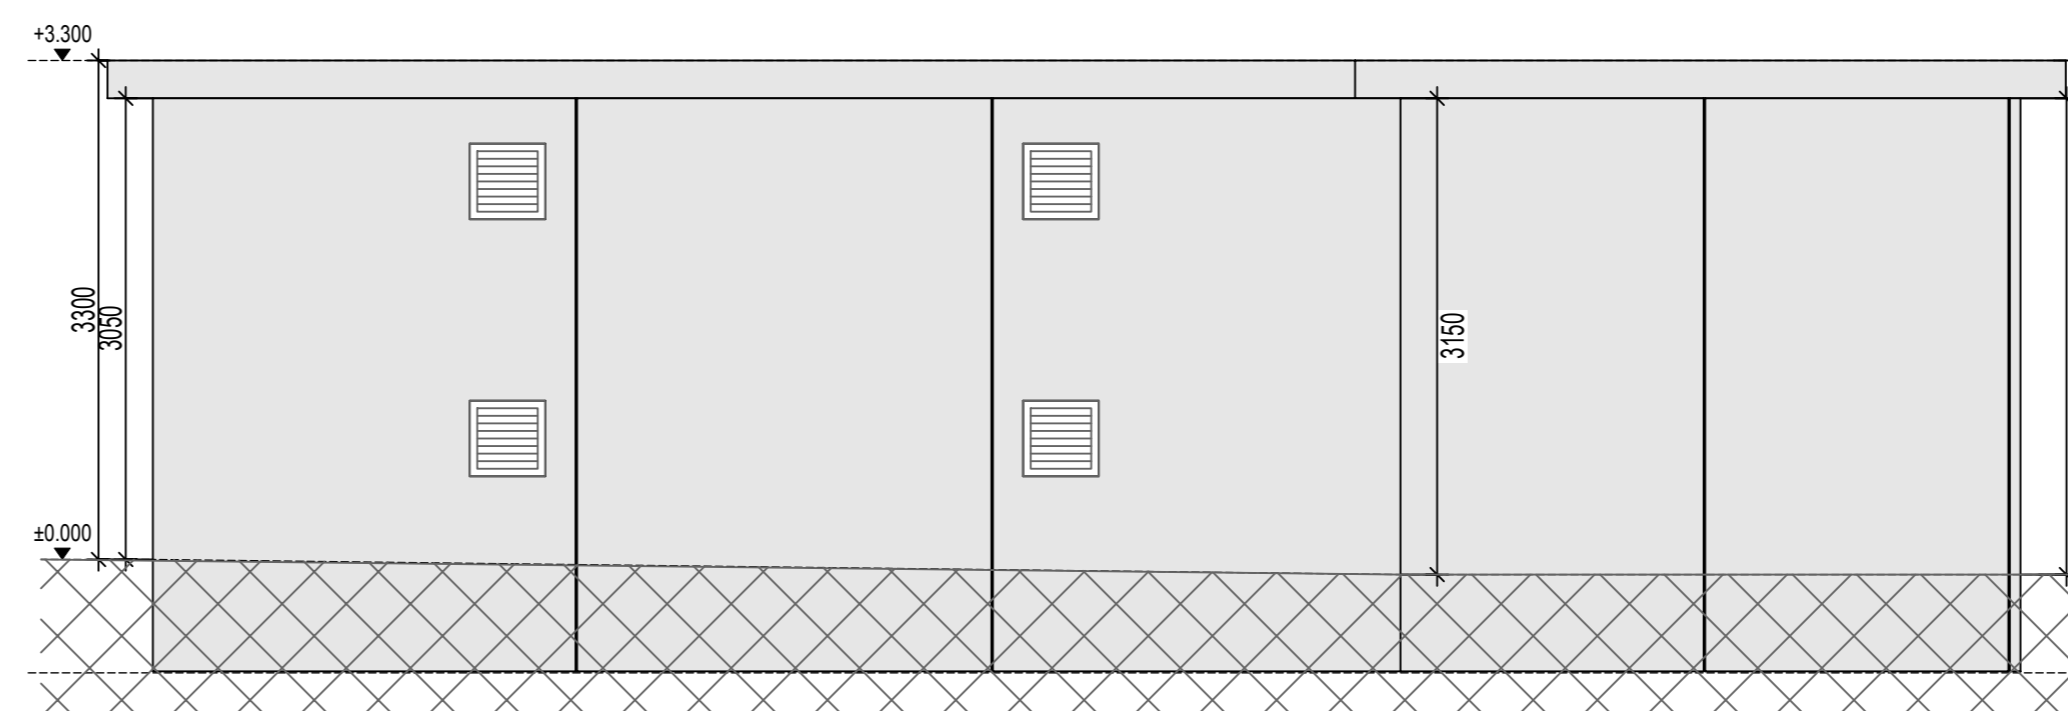


Elevation D
Scale 1:50

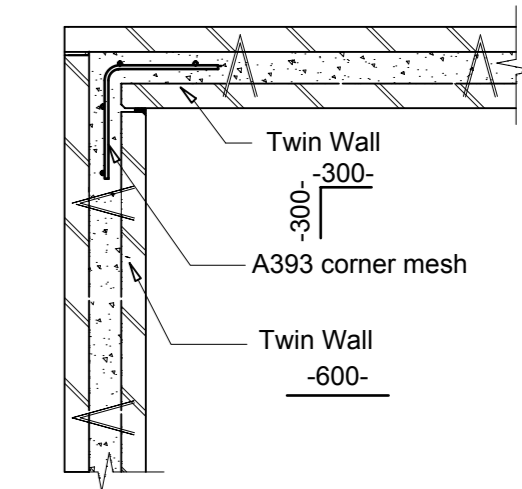


Detail A - Twin Wall Corner Detail
Scale 1:20

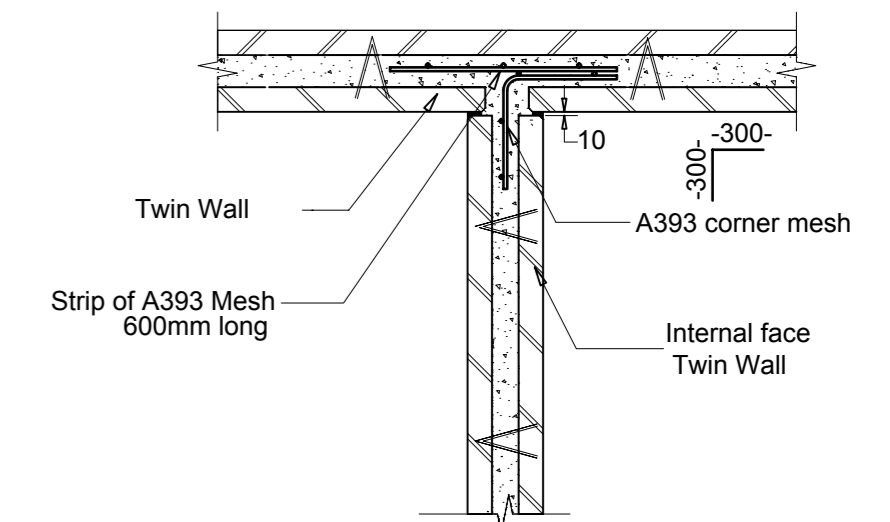


Detail B - Twin Wall T-Junction Detail
Scale 1:20

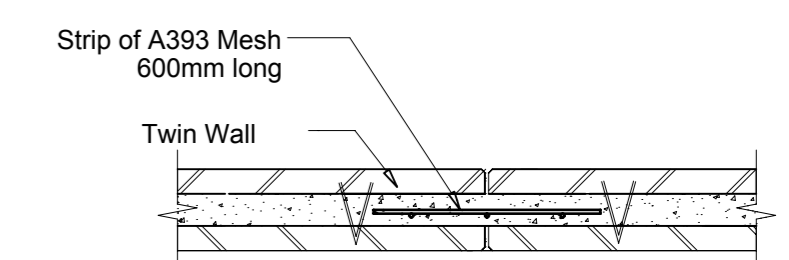

Detail C - Twin Wall Joint Detail
Scale 1:20

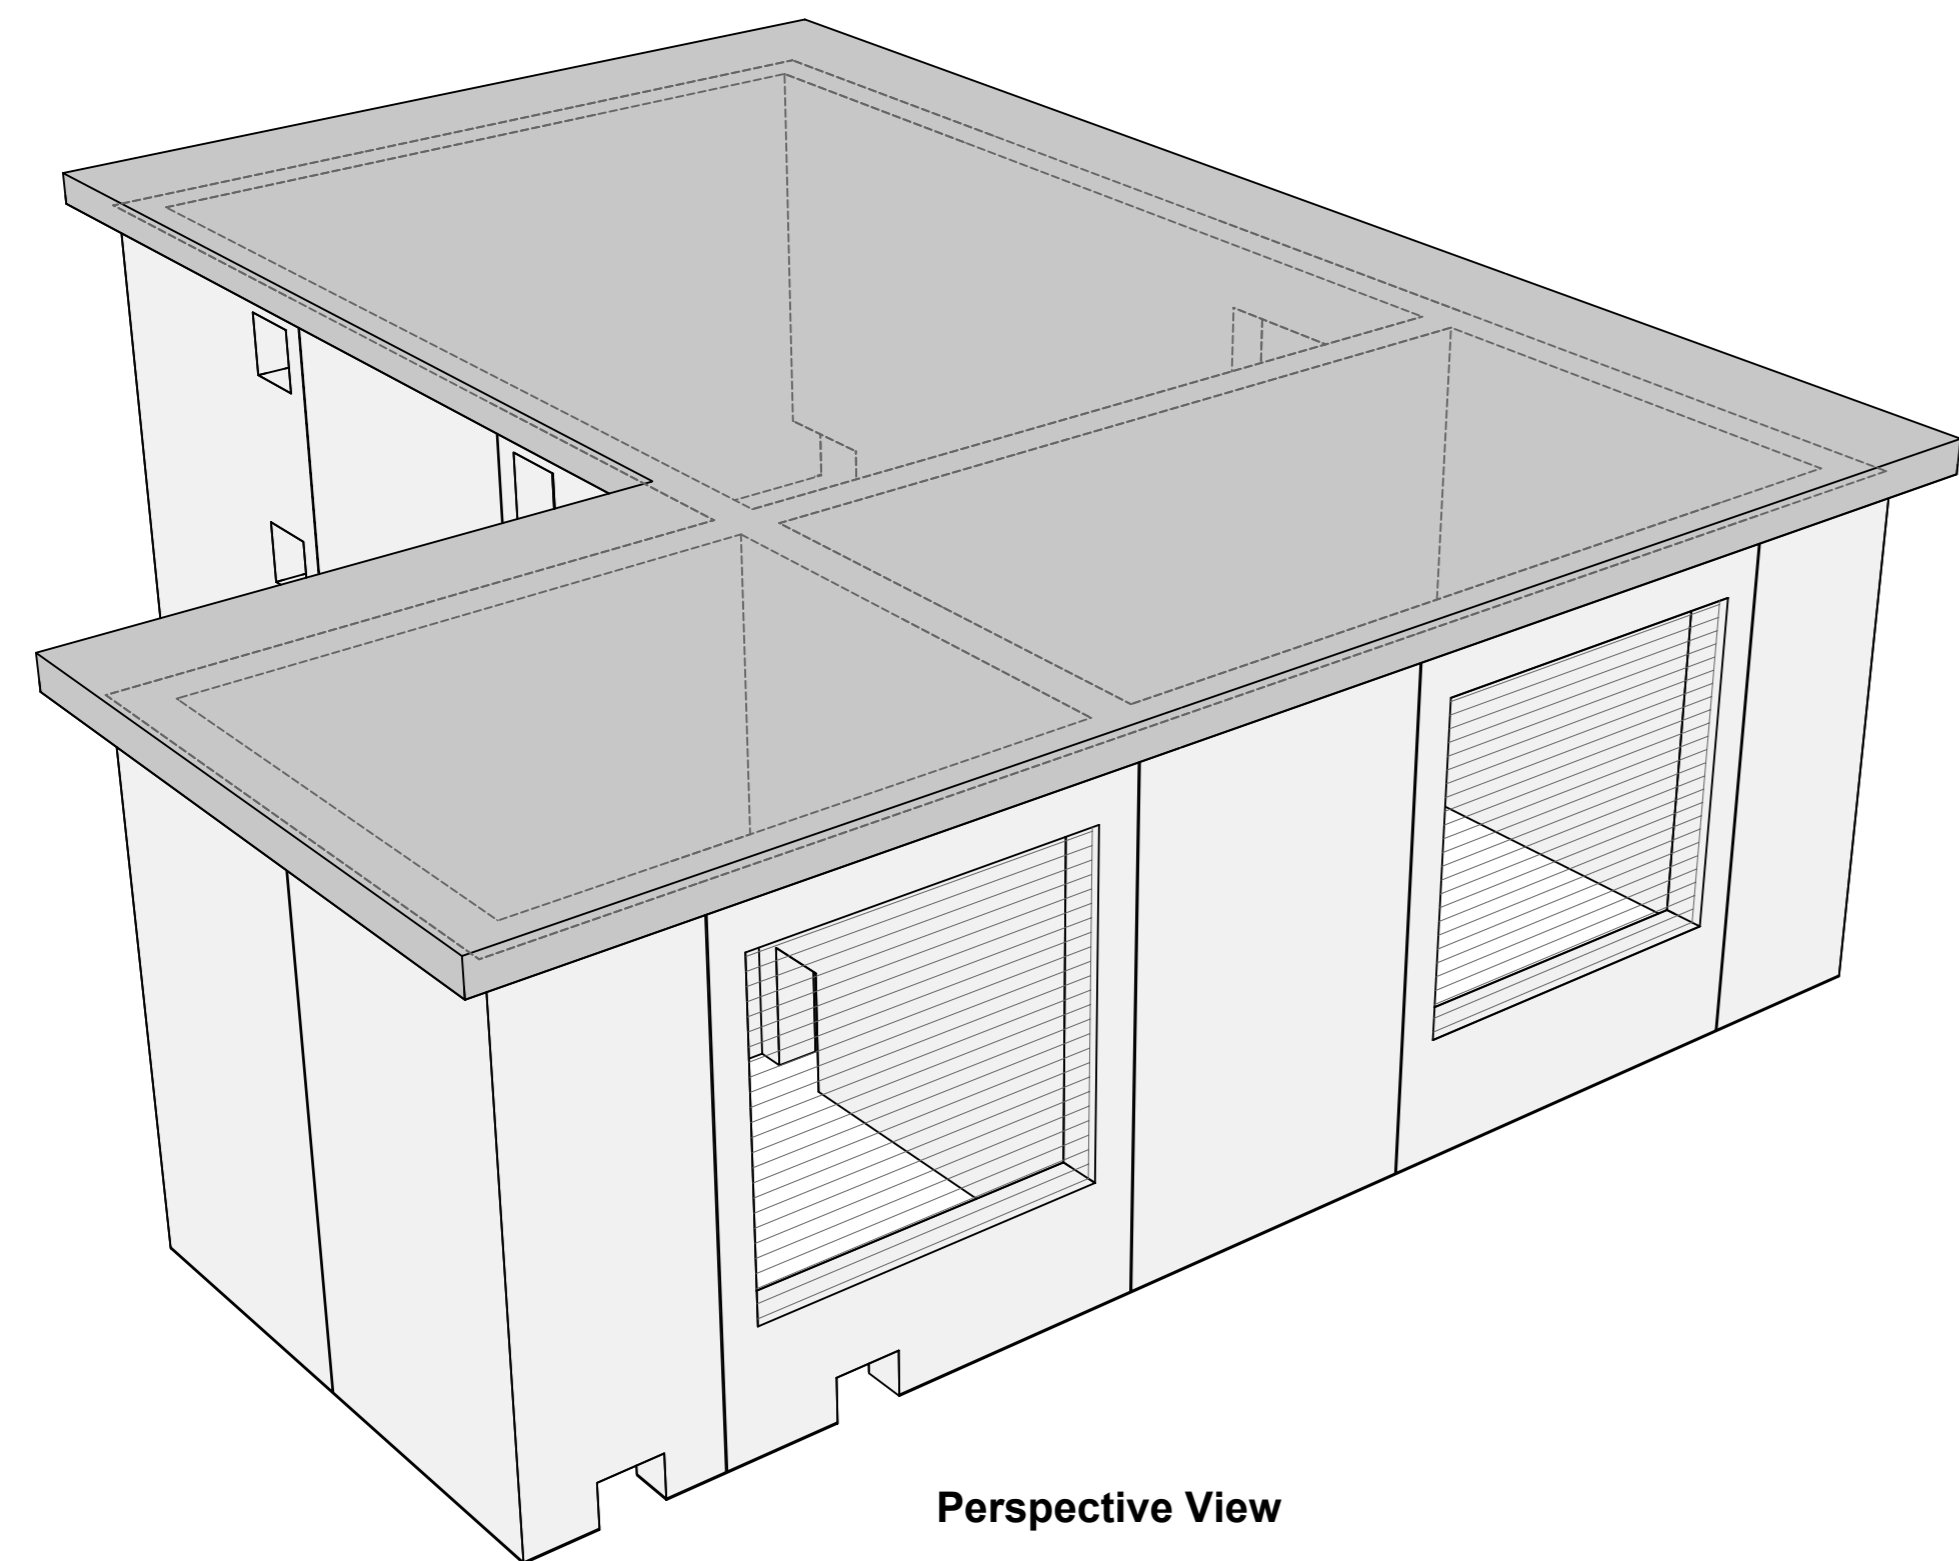

Perspective View

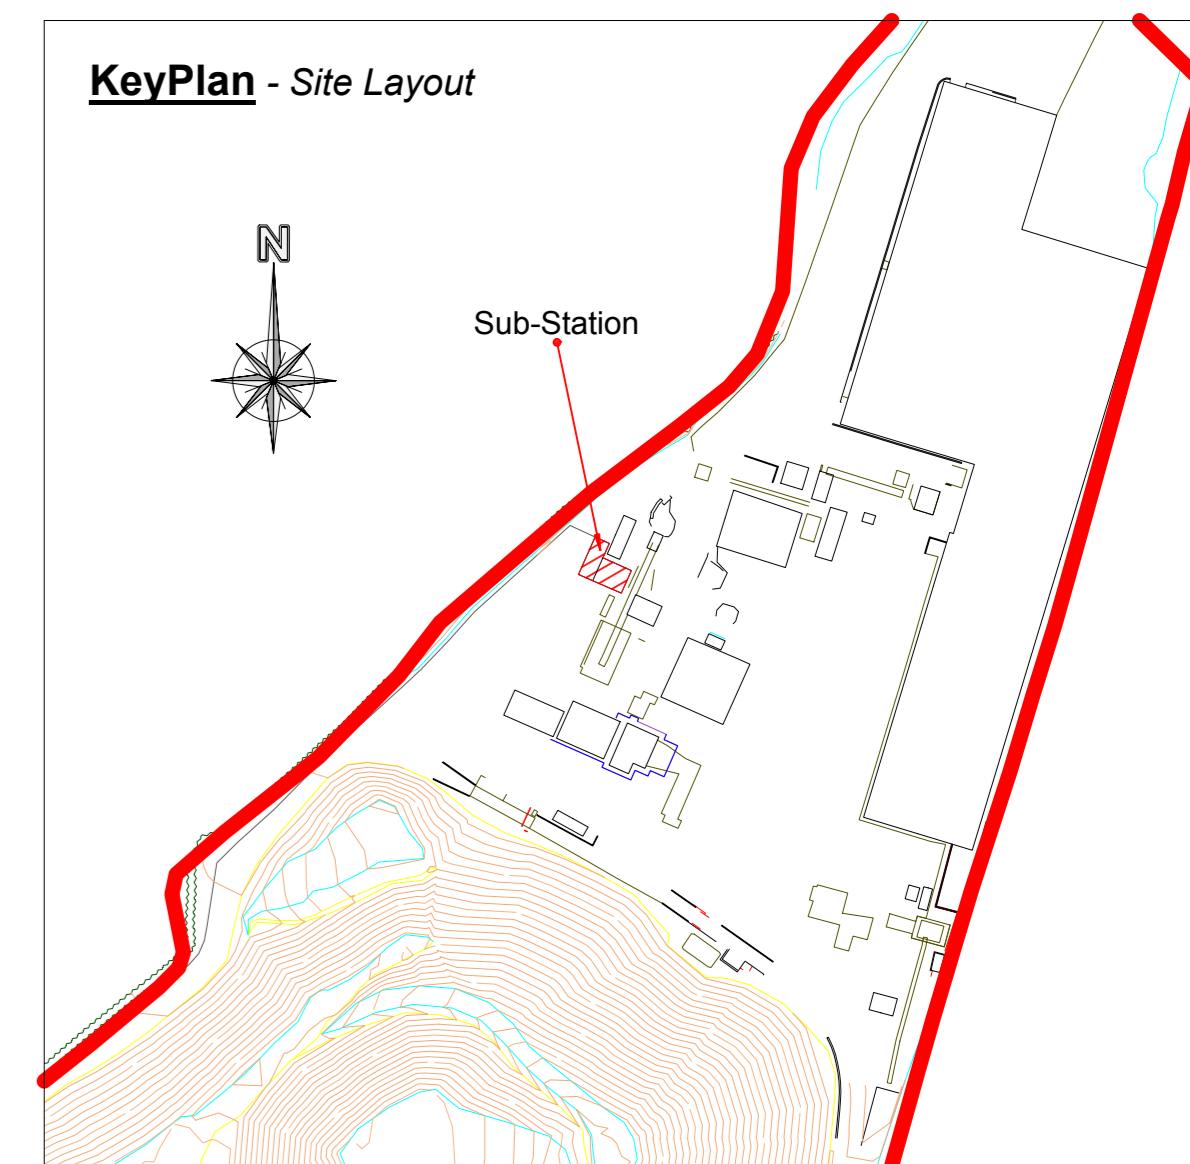

P1 28/03/19 Issued for planning purposes		TM
Rev. Date	Amendment	by
 KEEGAN QUARRIES CONCRETE, STONE & PRE-CAST PRODUCTS Tramore, Rathmolyon, Co. Meath • Phone: 046-9555-116 • Fax: 046-9560-917 • Email: info@keeganquarries.com		
Client:	Keegan Precast Ltd.	
Project:	Electrical Sub-Station	
Level:	Ground Level +0.000	
Contents:	Plan & Elevations	
Format: A1	Scale: 1:50	Drawing No: KEE-15224-PL-102
Drawn by: TM	Checked by: JOB	Date: Dec 20 16
H/W = 594 / 841 (0.50m ²)		Rev: P1
		(Rev0 - Allplan 2016)