


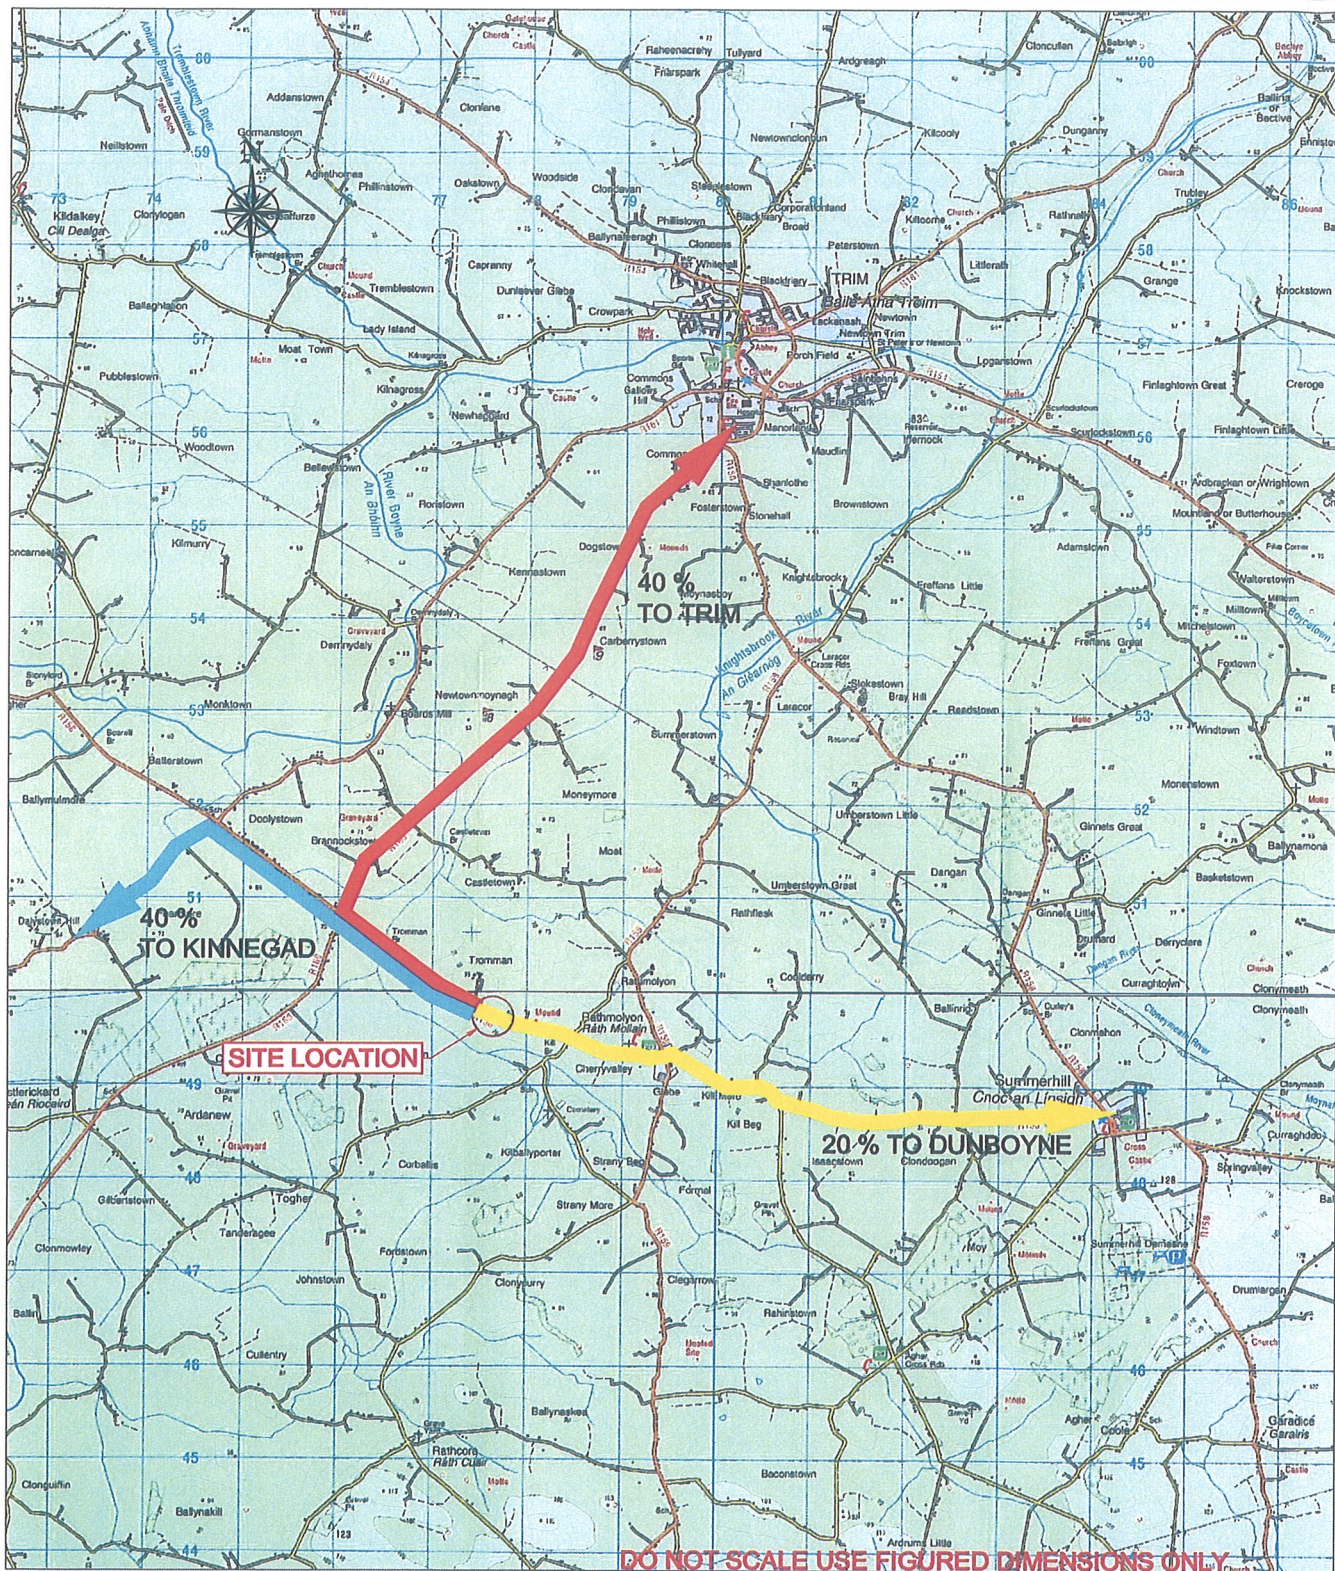

**Roughan &
O'Donovan**

Consulting Engineers
Arena House, Arena Road,
Sandyford, Dublin 18.
Tel: +353 1 2940800, Fax: +353 1 2940820
e-mail: info@rod.ie
www.roughanodonovan.com

Project Title

TRAMMON QUARRY

Drawing Title

HAUL ROUTES

Date	NOV '06	Scale	NTS	CAD File	06140.02	Project No.	06.140
Drawn	JOR	Checked	RMR	Approved	SMG	Drawing No.	Fig. 12.1
						Rev.	-

- 1 BOUNDARY TREATMENT AT ENTRANCES TO BE SET BACK FROM EDGE TO ACCOMMODATE SIGHT.
- 2 REFER TO LANDSCAPING AND VISUAL SECTION FOR DETAILS OF BOUNDARY TREATMENT.



PHOTO 1 - VIEW TO RIGHT FROM EXISTING ACCESS



PHOTO 2 - VIEW TO LEFT FROM EXISTING ACCESS

[illegible]

**Roughan &
O'Donovan**
Consulting Engineers
Civil - Structural - Transportation - Environmental

**Arena House, Arena Road,
Sandyford, Dublin 18.
Tel : +353 1 294 0800
Fax : +353 1 294 0820
e-mail : Info@rod.ie
www.roughanodonovan.com**

Project Title				
TRAMMON QUARRY				
Drawing Title				
PROPOSED ACCESS - LAYOUT & SIGHTLINES				
Drawn:	JOR	Job No:	06.140	Drawing No:
Scale:	1:500 (A1)	Date:	NOVEMBER '08	Fig 12.2

Ordnance Survey Ireland Licence No EN 0006508
© Ordnance Survey Ireland and Government of Ireland.

DO NOT SCALE USE FIGURED DIMENSIONS ONLY