


Rural Place Map
1:10560

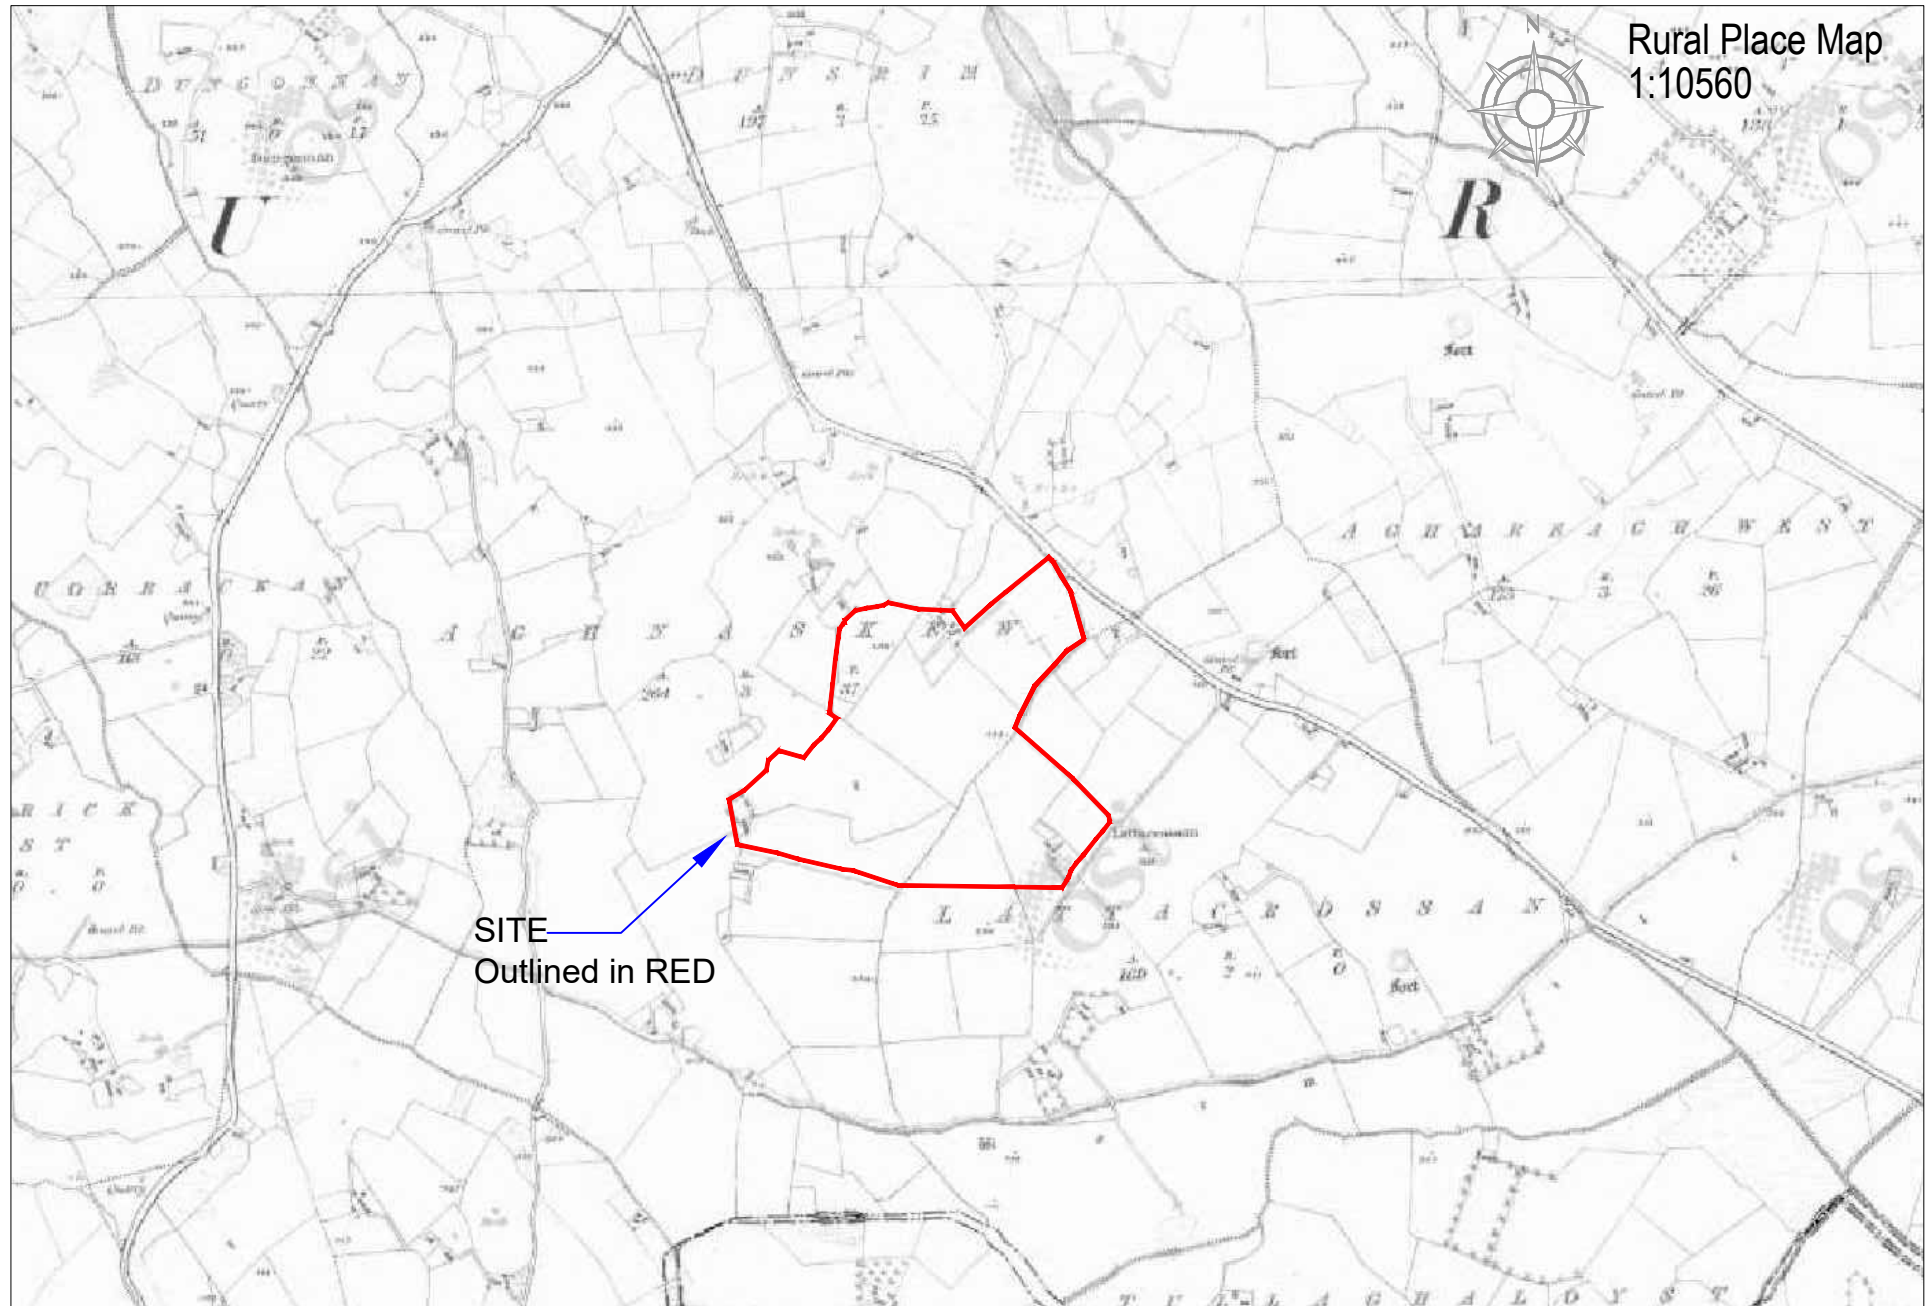

SITE
Outlined in RED

Planning Application for Extension to
and Existing Quarry Located at
Aghnakew, Scotshouse, Clones
Co. Monaghan. Drawing No PP-100-00



Includes Ordnance Survey Data Reproduced Under Licence OSI
No EN 0075821 Peter Bolger Consulting. Unauthorised Reproduction
Infringes Ordnance Survey Ireland and Government Of Ireland Copyright.



PETER BOLGER CONSULTING LTD
CONSULTING ENGINEERS

Newton House, Bachelors Walk, Bagenstown, Co. Carlow
Phone: (059) 9158003 Email: info@pbcconsulting.ie