


SITE LAYOUT PLAN
SCALE 1:1000

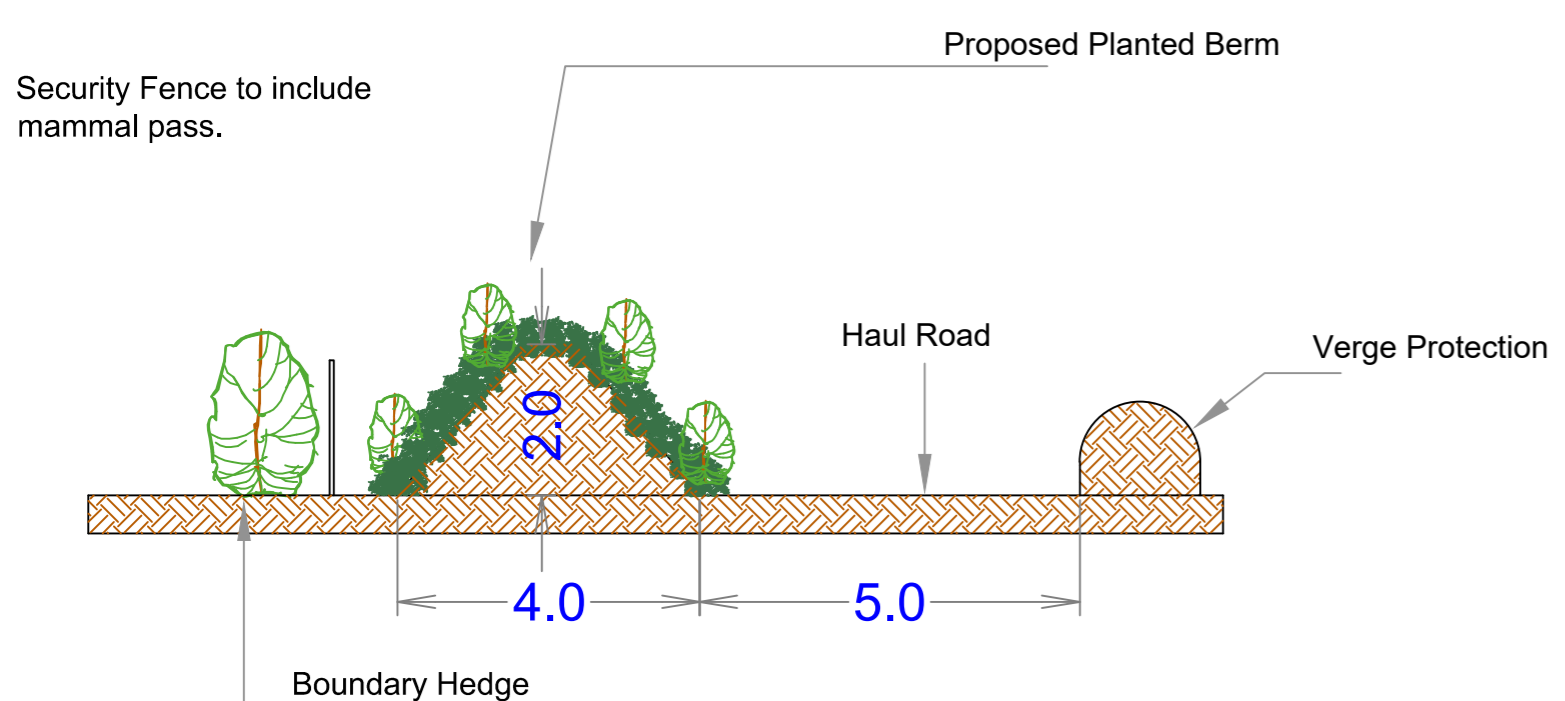

TYPICAL BERM DETAIL
SCALE 1:100

DRAWING LEGEND		
Ownership / Consent Boundary	Plant and Infrastructure	Restored To Agriculture Use
Application Area Area 14.6ha	Water	bench 'planted/recolonised'
Over Head Powerlines	Planted Berm Surround	Haul Road Surround
	Edge Protection	Rock Face

EARTH SCIENCE PARTNERSHIP
CONSULTING ENGINEERS GEOLOGISTS & ENVIRONMENTAL SCIENTISTS

Tonranny Westport, Co Mayo
tel: +353(0)98 28999 fax: +353(0)98 24727
e-mail: earthsciencepartnership@gmail.com
Ordnance Survey Ireland Copyright Licence No CYAL50313507

Client: Paddy Connolly of Scotshouse Quarry Ltd.

Project: Planning Application for Extension to and Existing Quarry Located at Aghnakew, Scotshouse, Clones Co. Monaghan.

Title: Proposed Site Layout Map & Details

Drawn By: Sean O'Donnell

Checked By: Patrick O'Donnell

Scale: As shown Date: July 2023

Job No: EI 196 Rev: 0

Drawing No: PP-110-01