


This drawing and any design hereon is the copyright of the Consultants and must not be reproduced without their written consent.
All drawings remain the property of the Consultants.
Figured dimension only to be taken from this drawing.
Consultants to be informed immediately of any discrepancies before work proceeds.

COLOUR DRAWING





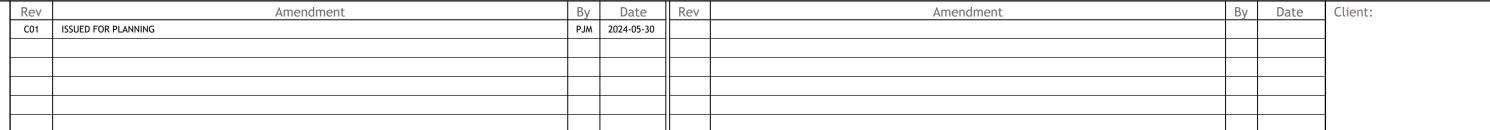



Project: O'CARROLL HAULAGE & CRANE HIRE LTD RETENTION PLANNING				
PROPOSED DRAINAGE DETAILS - SHEET 1				
Drawn:	Date drawn:	Technician Check:	Engineer Check:	Approved:
PJ Mulcahy	2024-05-08	PJ Mulcahy	J Bailey	Donal Gallery
Project No:	Model Ref:		Drawing Status:	
231279	231279-PUNCH-XX-XX-M2-C-0501		A0 (Planning)	
Scale @ A1:	Document No:			Revision No:
NOT TO SCALE	231279-PUNCH-XX-XX-DR-C-0501			C01