



BE COMPACTED WHEN PLACED.

PROPOSED PERIMETER DETAIL SCALE 1:20

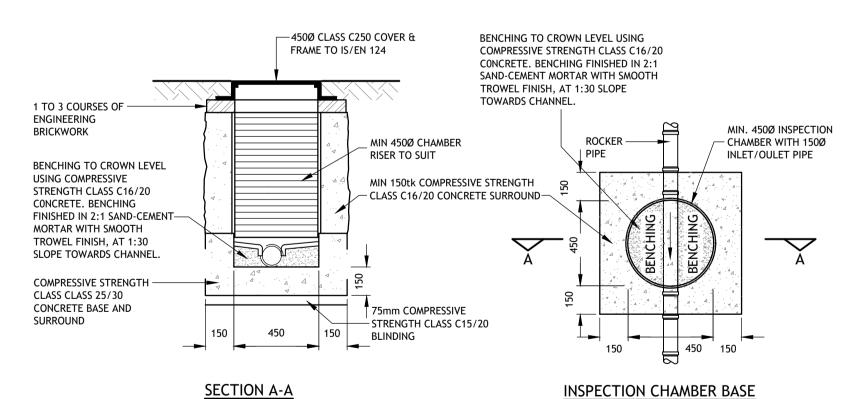

PRIVATE MANHOLE UP TO 1.0m DEEP

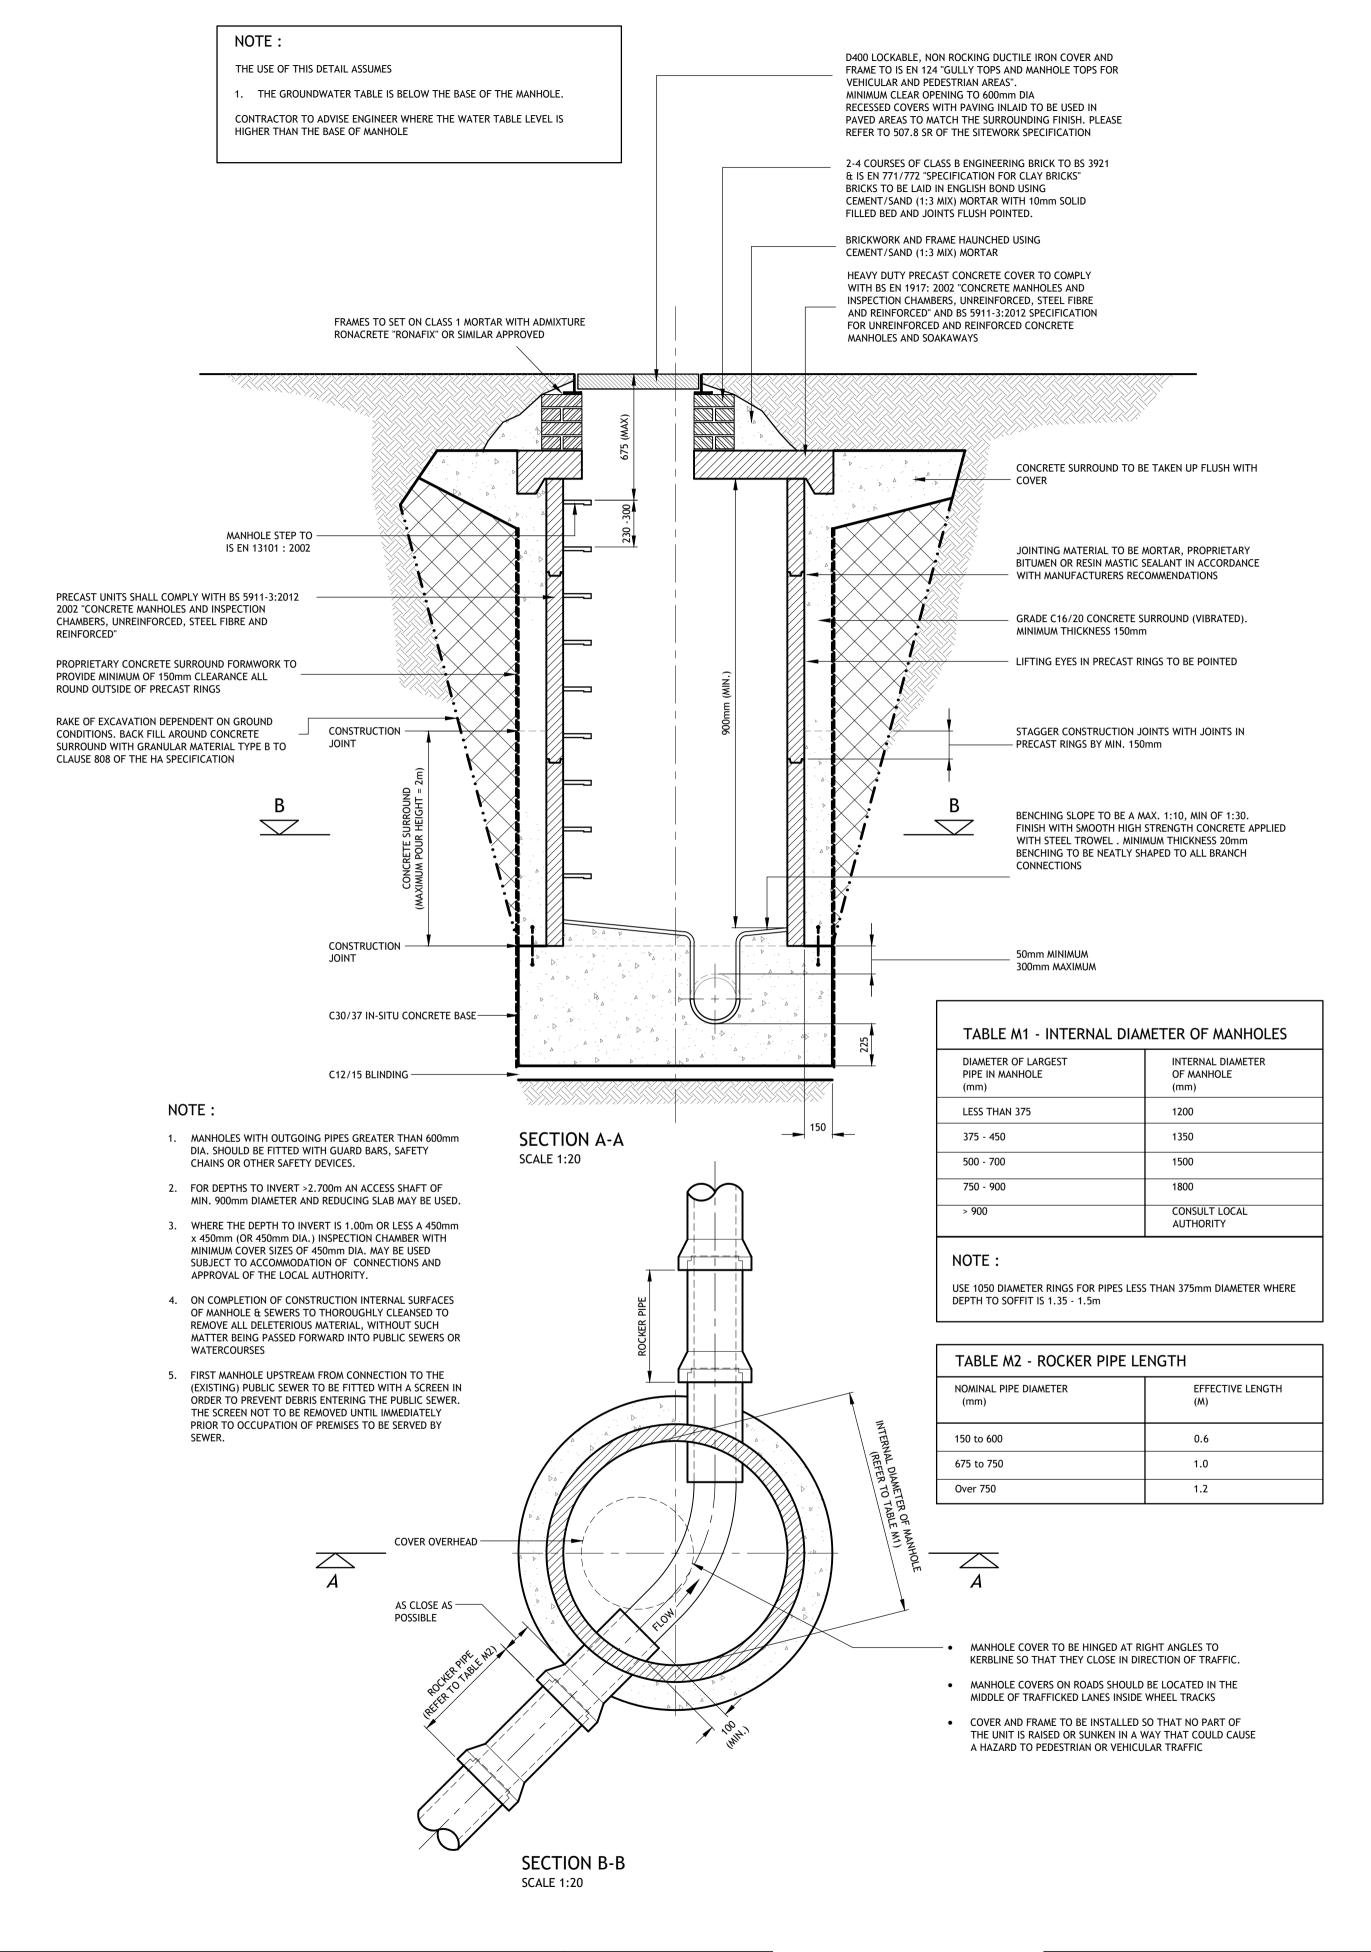

© PUNCH Consulting Engineers

This drawing and any design hereon is the copyright of the Consultants and must not be reproduced without their written consent. All drawings remain the property of the Consultants. Figured dimension only to be taken from this drawing. Consultants to be informed immediately of any discrepancies before COLOUR DRAWING









1 [Rev	Amendment	Ву	Date	Rev	Amendment	Ву	Date	Client:
	C01	ISSUED FOR PLANNING	РЈМ	2024-05-30					
							i		
1 [\cap		1



w punchconsulting.com

Project:											
O'CARROLL HAULAGE & CRANE HIRE LTD RETENTION PLANNING											
PROPOSED DRAINAGE DETAILS - SHEET 2											
Drawn:	Date drawn:	Technician Check:	Engineer Check:	Approved:							
PJ Mulcahy	2024-05-08	PJ Mulcahy	J Bailey	Donal Gallery							
Project No:	Model Ref:		Drawing Status:								
231279	231279-PUNCH-	XX-XX-M2-C-0502	A0 (Planning)								
Scale @ A1:	Document No:	Document No: 231279-PUNCH-XX-XX-DR-C-0502									
As Shown	C01										