

# SITE LOCATION MAP

Notes:  
All measurements heights, areas, levels, and constructional details to be checked and verified by the contractor and Architect/Engineer prior to commencement of any works or agreements  
Do not scale any drawing. Work to figured dimensions only

ORDNANCE SURVEY IRELAND (OSI)

DATA SOURCE / REFERENCE:



RN040  
RN042  
RN043  
LD021  
LD025

PROJECTION / SPATIAL REFERENCE:

IRENET95\_IRISH\_TRANSVERSE\_MERCATOR

CENTRE POINT COORDINATES:

X, Y = 601187.5881, 759729.5176

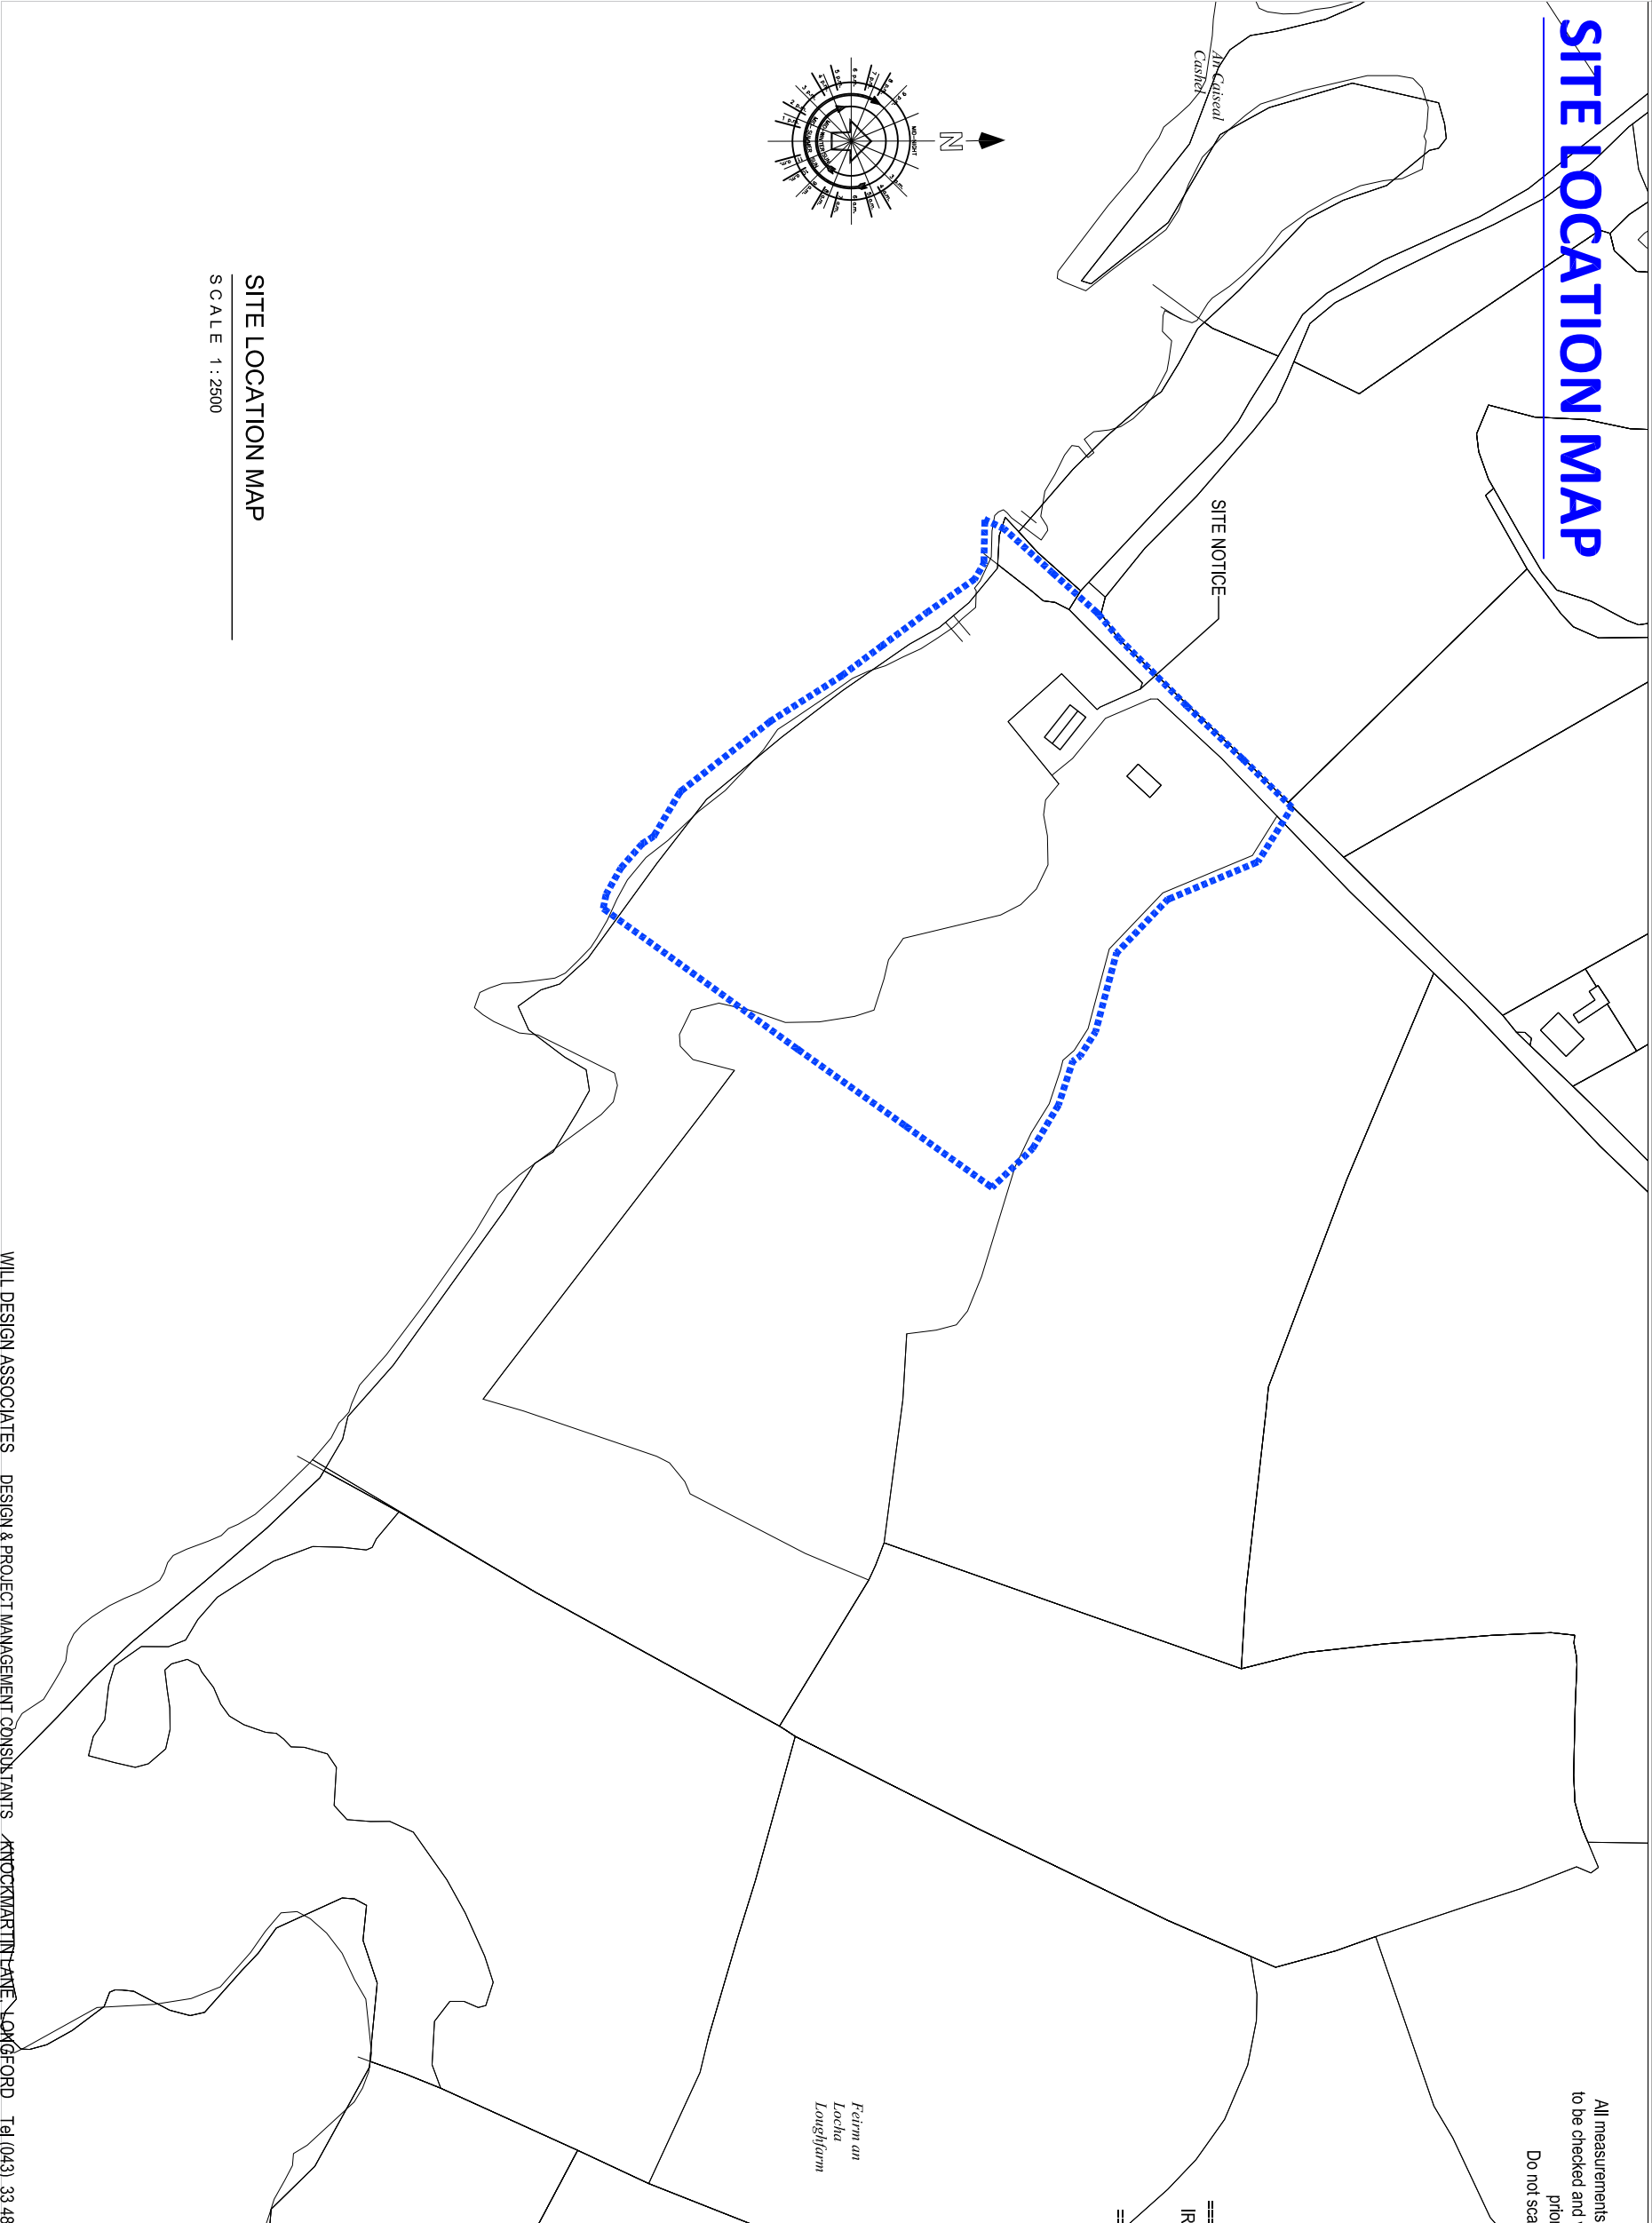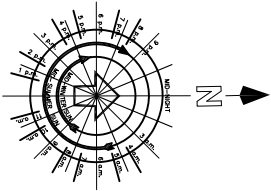

SITE LOCATION MAP  
SCALE 1 : 2500

Copyright and ownership of this drawing is vested in OA Design Ltd via Will Design Associates whose written prior consent is required for its use, reproduction or for publication to any third party. All rights reserved by the law of copyright and by international copyright conventions are reserved to OA Design Ltd and may be protected by court proceedings for damages and/or injunctions and costs.

A3

WILL DESIGN ASSOCIATES   DESIGN & PROJECT MANAGEMENT CONSULTANTS   ANNOCKMARTIN LANE, LONGFORD   Tel (043) 33 48 551   Mbl (086) 875 36 15   bqaline@gmail.com

PROJECT	SUBSTITUTE CONSENT UPGRADE OF EXISTING DWELLING INCLUDING: 1. RE-FENCING OF LANDS, 2. WIDENING OF EXISTING ENTRANCE GATE, 3. RESURFACING OF EXISTING DRIVEWAY 4. REPAIRS TO HARBOUR WITHIN SAC AND PNHA AT CASHEL, NEWTOWNCASHEL, CO. LONGFORD FOR MR. JOE SHEAHAN	DATE	SCALE	REV.	JOB NO.	DRWG NO.
		06.09.23	1:2500'		21102	P01
		DRWG TITLE:				
		SITE LOCATION MAP				

