

LEGEND

FENCING PART OF SUBSTITUTE CONSENT APPLICATION

 SPECIAL AREA FOR CONSERVATION

KY 17068

MEASUREMENTS

RED LINE


X - Y = 610m

Z - W = 93m

TOTAL = 703m



SCALE: 1:2,500 @ A3

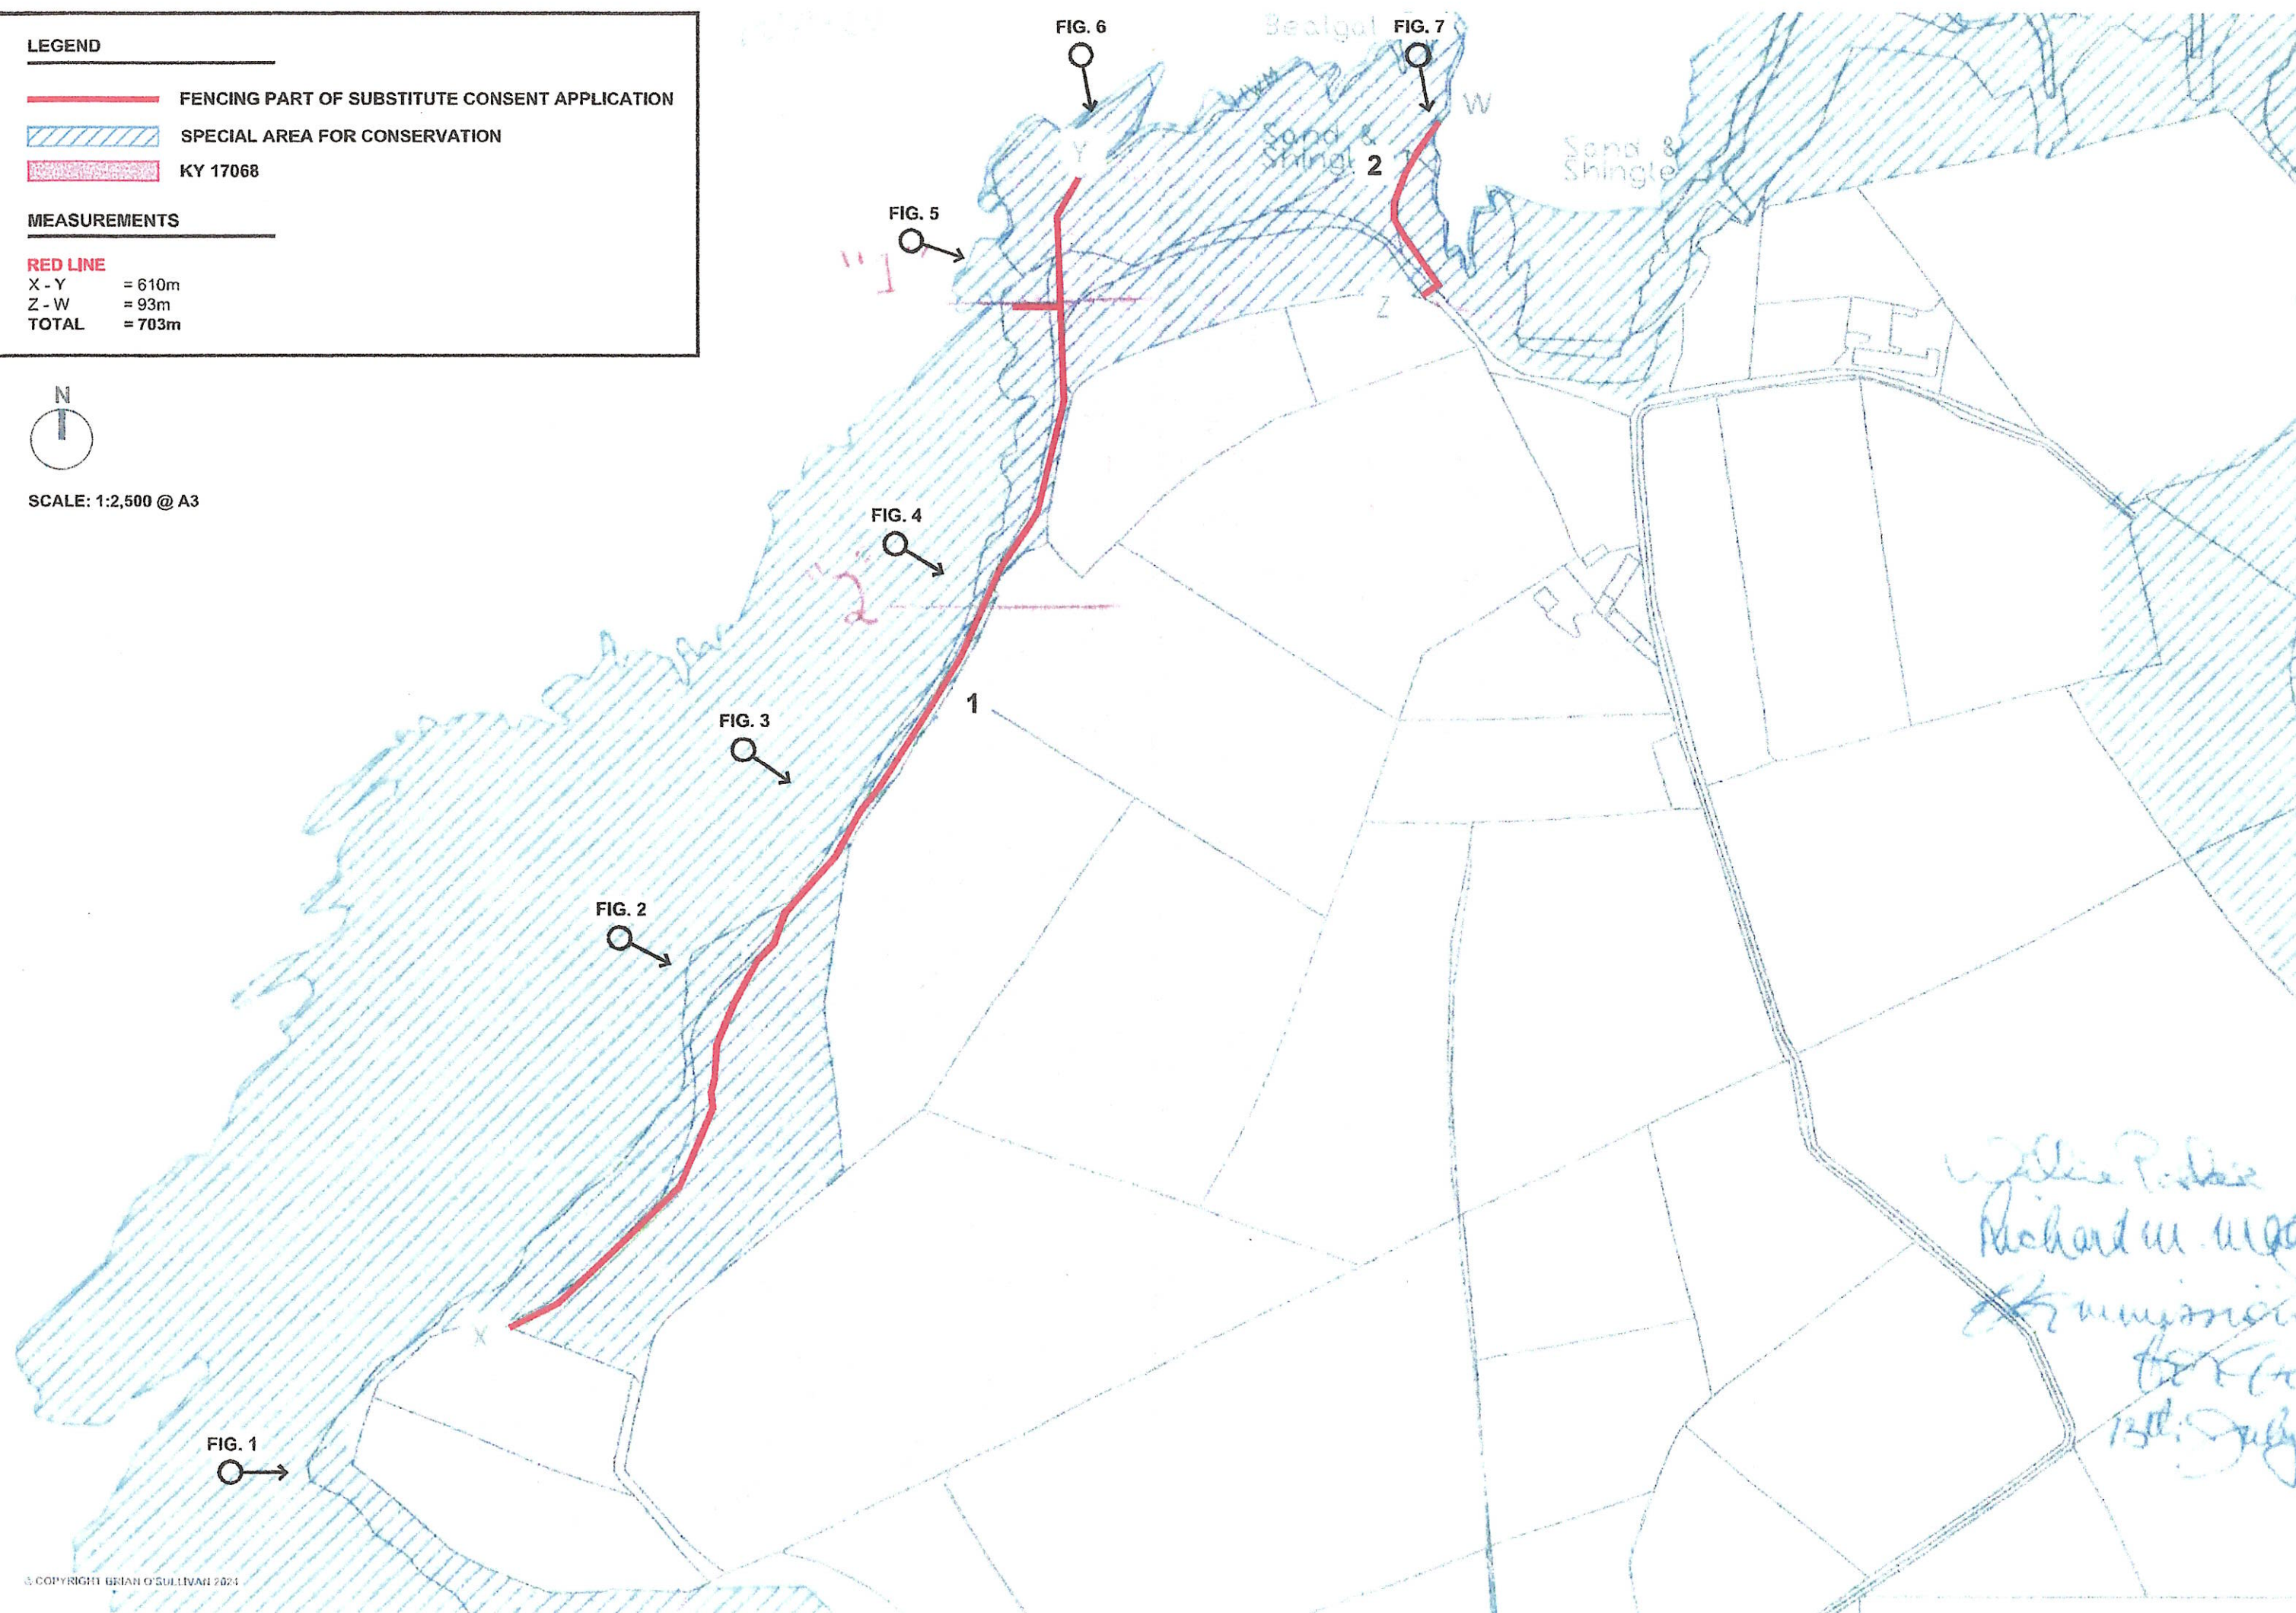

William Parker
Richard M. Mearns
Commissioner
13th July



Y

1

START OF ENFORCEMENT
LINE ON MAP

X



MEASUREMENTS
X - Y = 610m
FENCE TYPE
TYPE A = 1135m

FIG. 1

KERRY COUNTY COUNCIL -V- JOHN PATRICK MURPHY



1:5000
FENCING PART OF SUBSISTENCE
AT 1:5000


MEASUREMENTS
X-Y = 610m
FENCE TYPES
TYPE A X-Y (355M)
TYPE B 1-Y (255M)

FIG. 2

KERRY COUNTY COUNCIL -V- JOHN PATRICK MURPHY



1

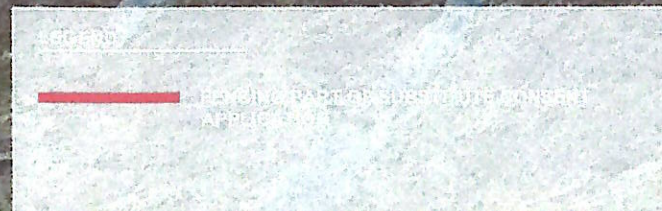

MEASUREMENTS	
X - Y = 610m	
FENCE TYPES	
TYPE A	X - Y (355M)
TYPE B	1 - Y (255M)

FIG. 3

KERRY COUNTY COUNCIL -V- JOHN PATRICK MURPHY



LEGEND

— FENCE LINE OF SUBSTITUTE CONSENT APPLICATION

MEASUREMENTS	
X - Y = 610m	
FENCE TYPES	
TYPE A:	X - Y (355M)
TYPE B:	1 - Y (255M)

FIG. 4

KERRY COUNTY COUNCIL -V- JOHN PATRICK MURPHY



LEGEND

— FENCING PART OF SUBSTITUTE CONSENT APPLICATION

MEASUREMENTS

X - Y = 610m

FENCE TYPES

TYPE B: 1 - Y (255M)

FIG. 5

KERRY COUNTY COUNCIL -V- JOHN PATRICK MURPHY

LEGEND

 FENCING PART OF SUBSTITUTE CONSENT APPLICATION

MEASUREMENTS


X - Y = 610m

FENCE TYPES

TYPE B: 1 - Y (255M)

KERRY COUNTY COUNCIL -V- JOHN PATRICK MURPHY

FIG. 6

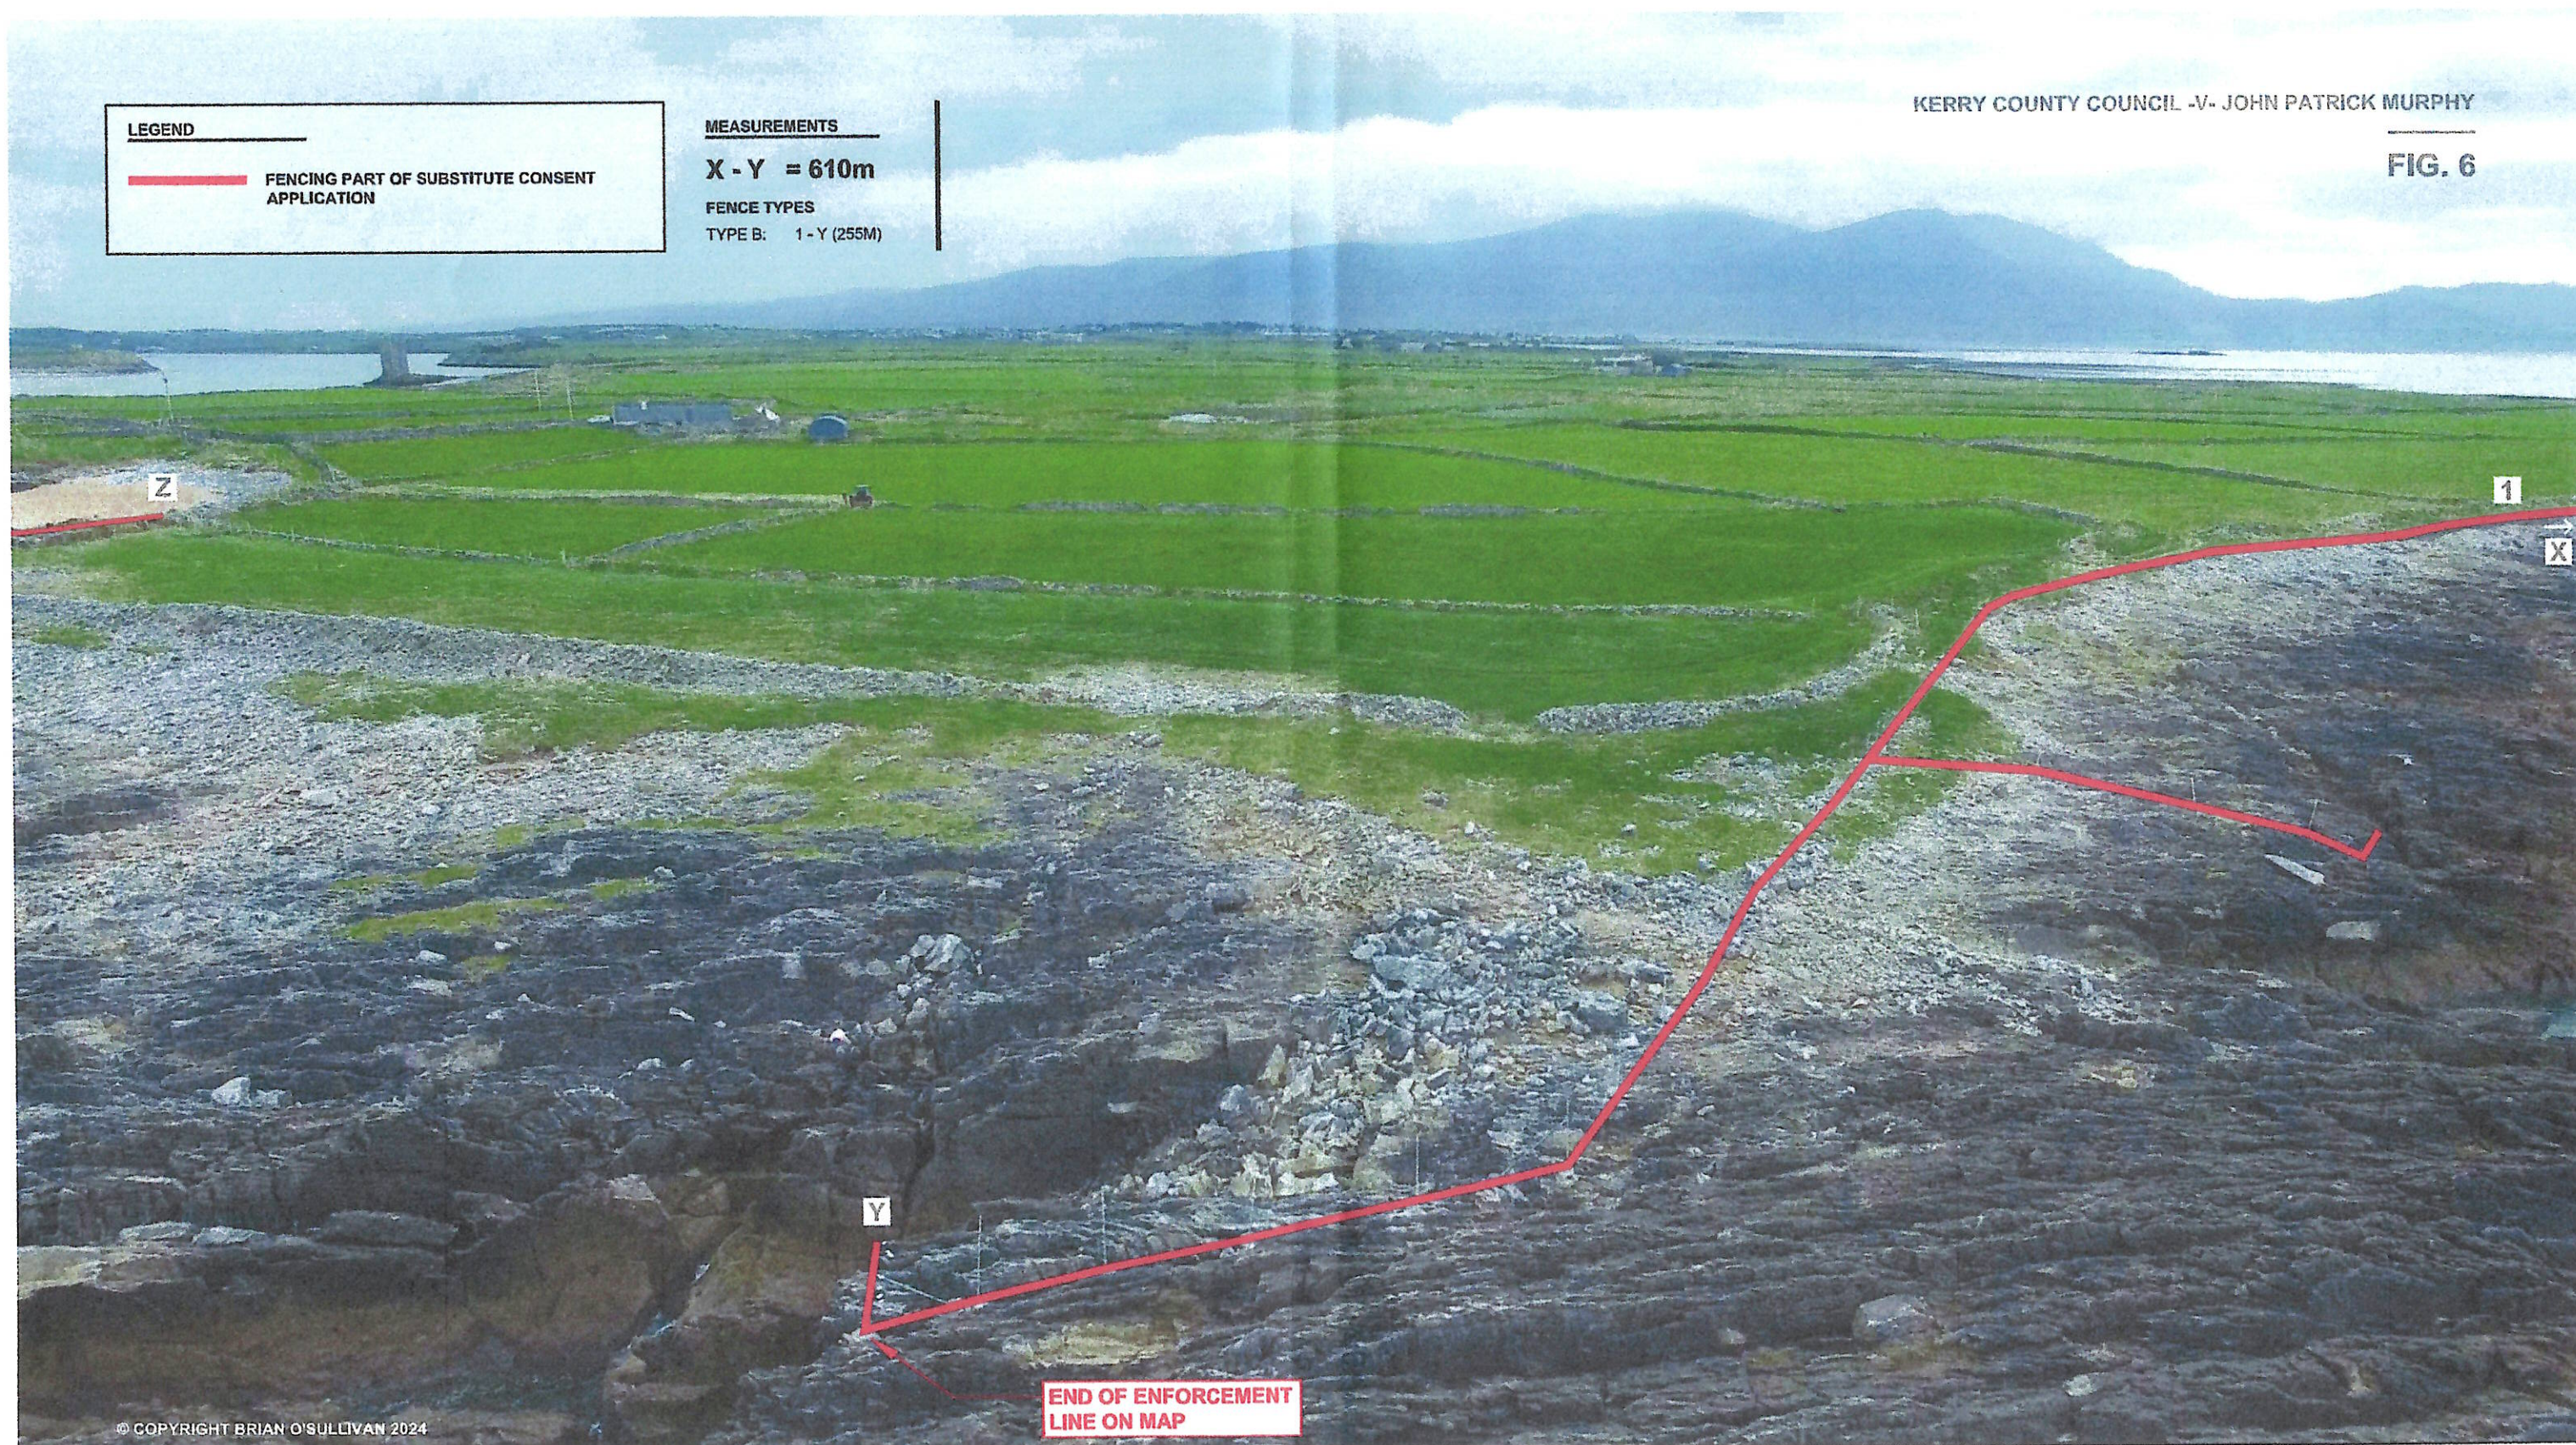

LEGEND

 FENCING PART OF SUBSTITUTE CONSENT APPLICATION

MEASUREMENTS

Z - W = 93m

FENCE TYPES

TYPE E: Z - 2 (63M)
TYPE C: 2 - W (30M)

KERRY COUNTY COUNCIL -V- JOHN PATRICK MURPHY

FIG. 7

