
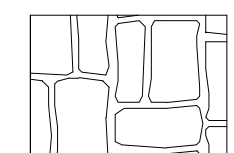
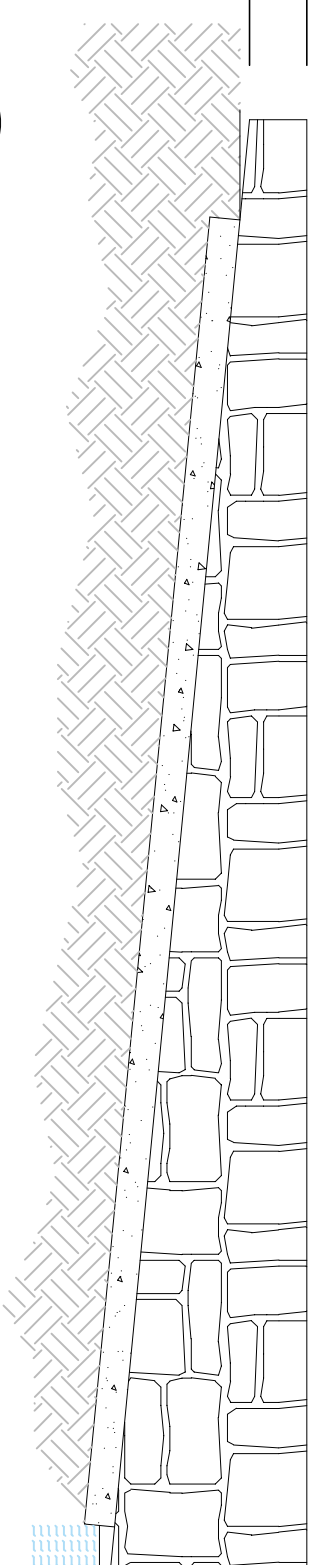



Elevation c
scale 1:25

Elevation
scale 1:25

Elevation c
scale 1:25

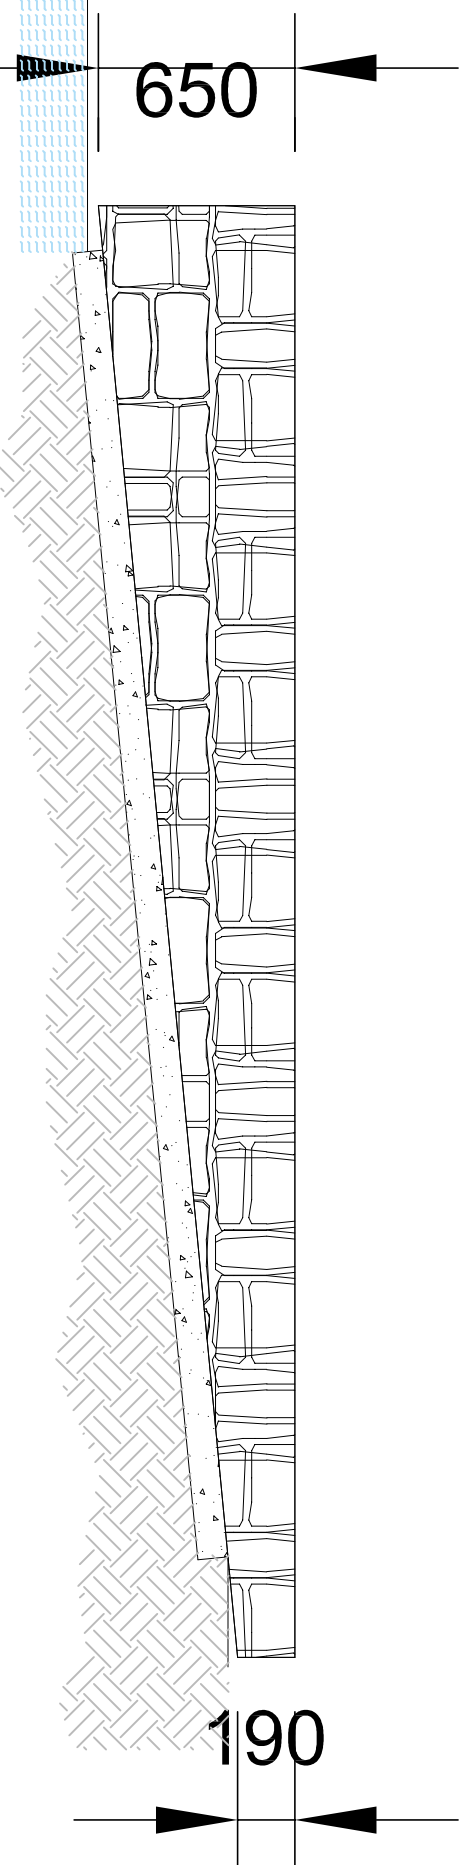


Elevation c
scale 1:25

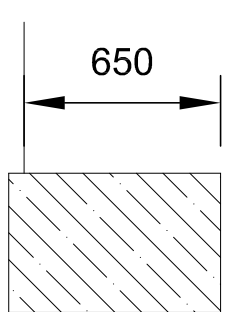


Section of
scale 1:25




Elevation c
scale 1:50

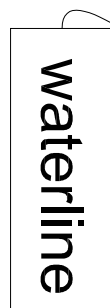



Elevation c
scale 1:50

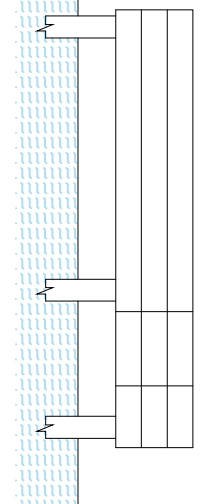

Elevation c
scale 1:50

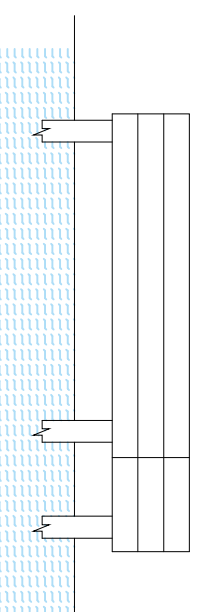

Elevation of
scale 1:50

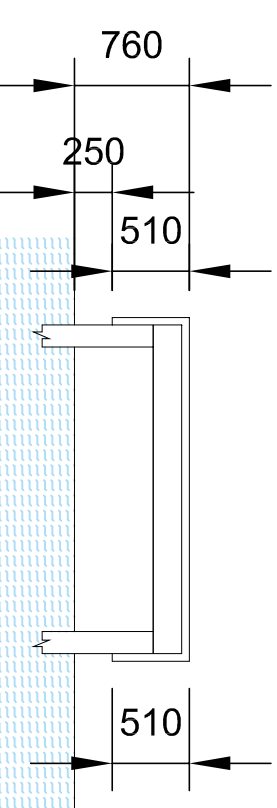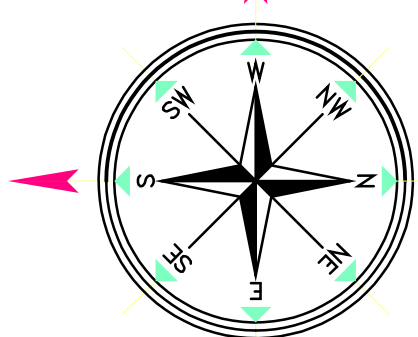Section - Je
scale 1:50

Plan of Je
scale 1:50

