


# SITE LOCATION MAP

SITE outlined in red 2.7 ha  
LANDHOLDING outlined in BLUE 2.95 ha

## Substitute Consent map

Map prepared by  
mike lyons  
lyons designs  
architectural services  
ballyneety  
co. limerick

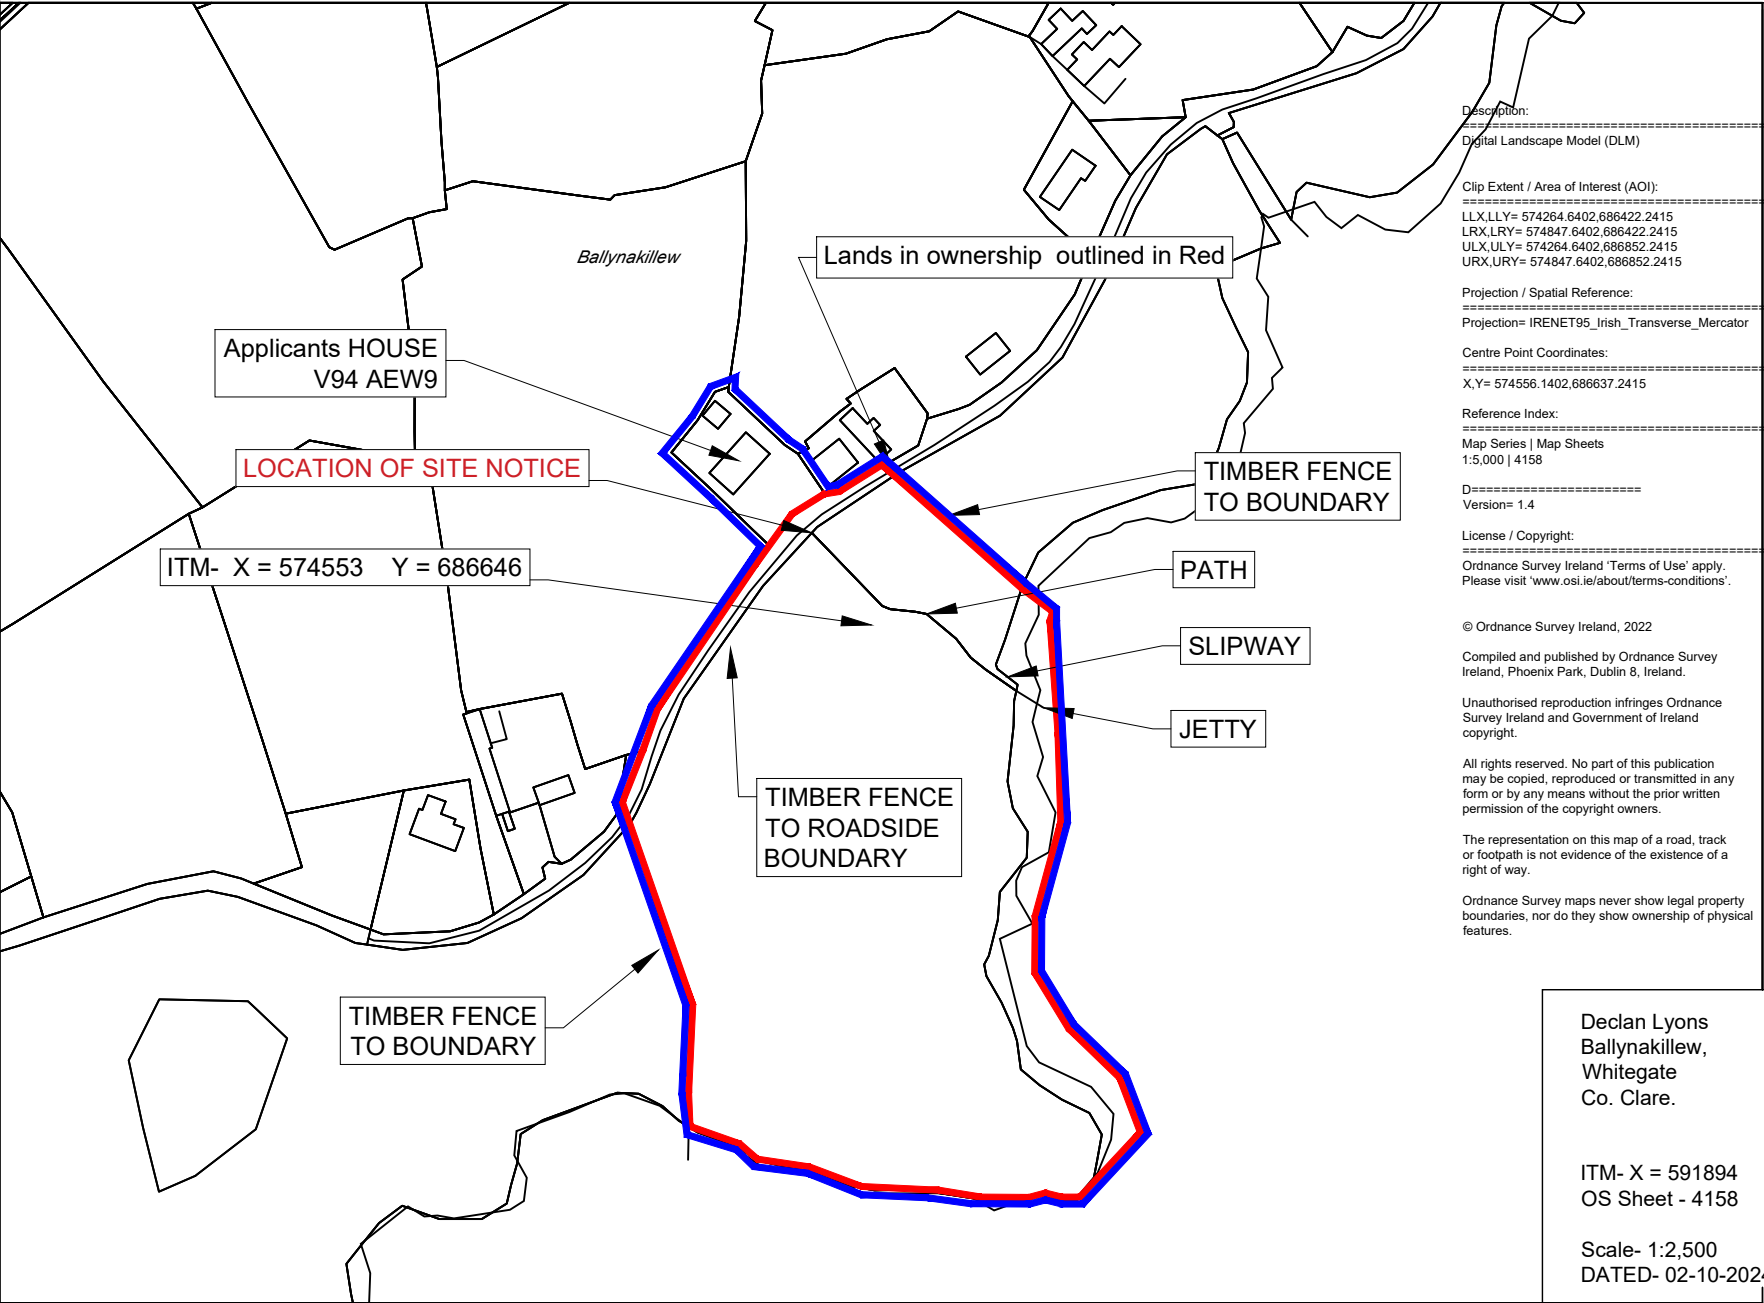

Description:  
Digital Landscape Model (DLM)  
Clip Extent / Area of Interest (AOI):  
LLX,LLY= 574264.6402,686422.2415  
LRX,LRX= 574847.6402,686422.2415  
ULX,ULY= 574264.6402,686852.2415  
URX,URY= 574847.6402,686852.2415  
Projection / Spatial Reference:  
Projection= IRENET95\_Irish\_Transverse\_Mercator  
Centre Point Coordinates:  
X,Y= 574556.1402,686637.2415  
Reference Index:  
Map Series | Map Sheets  
1:5,000 | 4158  
D=  
Version= 1.4  
License / Copyright:  
Ordnance Survey Ireland 'Terms of Use' apply.  
Please visit 'www.osi.ie/about/terms-conditions'.

© Ordnance Survey Ireland, 2022  
Compiled and published by Ordnance Survey  
Ireland, Phoenix Park, Dublin 8, Ireland.  
Unauthorised reproduction infringes Ordnance  
Survey Ireland and Government of Ireland  
copyright.  
All rights reserved. No part of this publication  
may be copied, reproduced or transmitted in any  
form or by any means without the prior written  
permission of the copyright owners.  
The representation on this map of a road, track  
or footpath is not evidence of the existence of a  
right of way.  
Ordnance Survey maps never show legal property  
boundaries, nor do they show ownership of physical  
features.



OSi License no 50305915

Declan Lyons  
Ballynakillew,  
Whitegate  
Co. Clare.

ITM- X = 591894 Y = 644962  
OS Sheet - 4158

Scale- 1:2,500  
DATED- 02-10-2024