



# SITE LAYOUT UNDER SECTION 37L OF THE PLANNING ACT 2000

## Scale 1:250

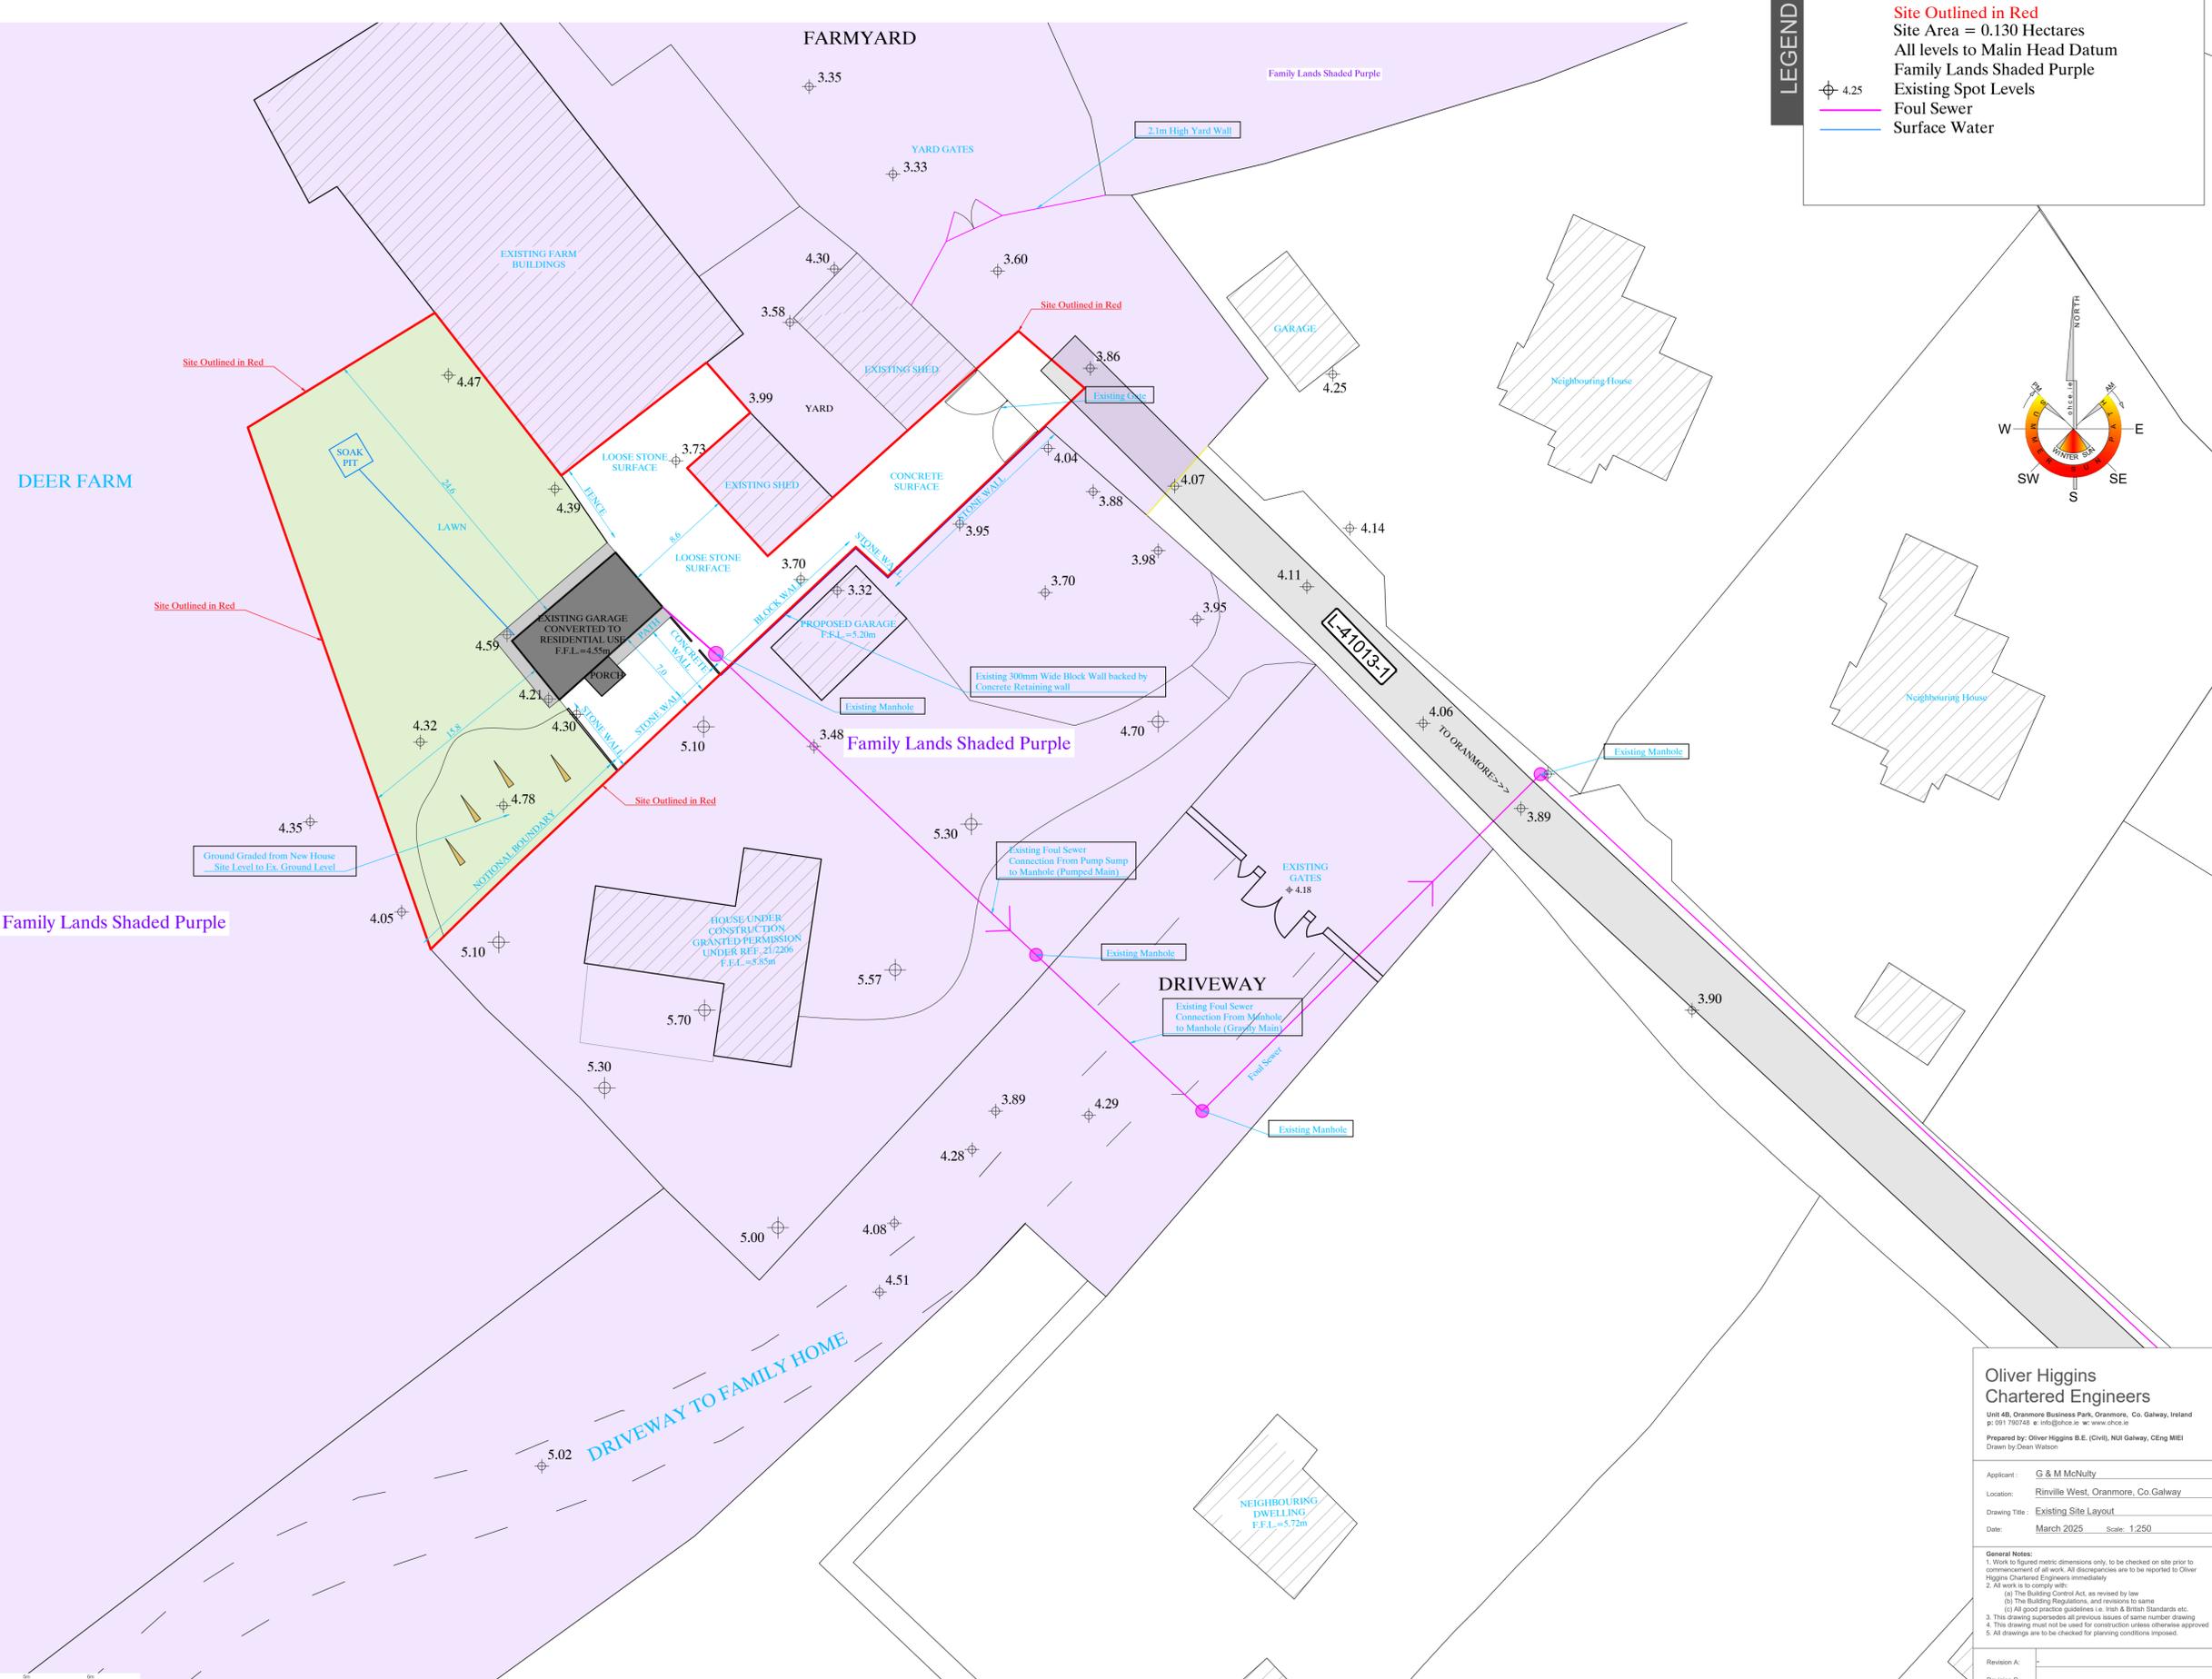

**LEGEND**

- Site Outlined in Red
- Site Area = 0.130 Hectares
- All levels to Malin Head Datum
- Family Lands Shaded Purple
- Existing Spot Levels
- Foul Sewer
- Surface Water

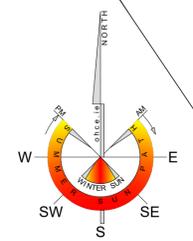

**Oliver Higgins Chartered Engineers**  
 Unit 4B, Oranmore Business Park, Oranmore, Co. Galway, Ireland  
 P: 091 750748 | E: info@ohce.ie | W: www.ohce.ie  
 Prepared by: Oliver Higgins B.E. (CIVIL), NUI Galway, CEng MIEI  
 Drawn by: Dean Watson

Applicant: G & M McNulty  
 Location: Rinville West, Oranmore, Co. Galway  
 Drawing Title: Existing Site Layout  
 Date: March 2025 Scale: 1:250

**General Notes:**  
 1. Work to figured metric dimensions only, to be checked on site prior to commencement of all work. All discrepancies are to be reported to Oliver Higgins Chartered Engineers immediately.  
 2. All work is to comply with:  
 (a) The Building Control Act, as revised by law  
 (b) The Building Regulations, and revisions to same  
 (c) All good practice guidelines i.e. Irish & British Standards etc.  
 3. This drawing supersedes all previous issues of same number/drawing.  
 4. This drawing must not be used for construction unless otherwise approved.  
 5. All drawings are to be checked for planning conditions imposed.

Revision A: \_\_\_\_\_  
 Revision B: \_\_\_\_\_