


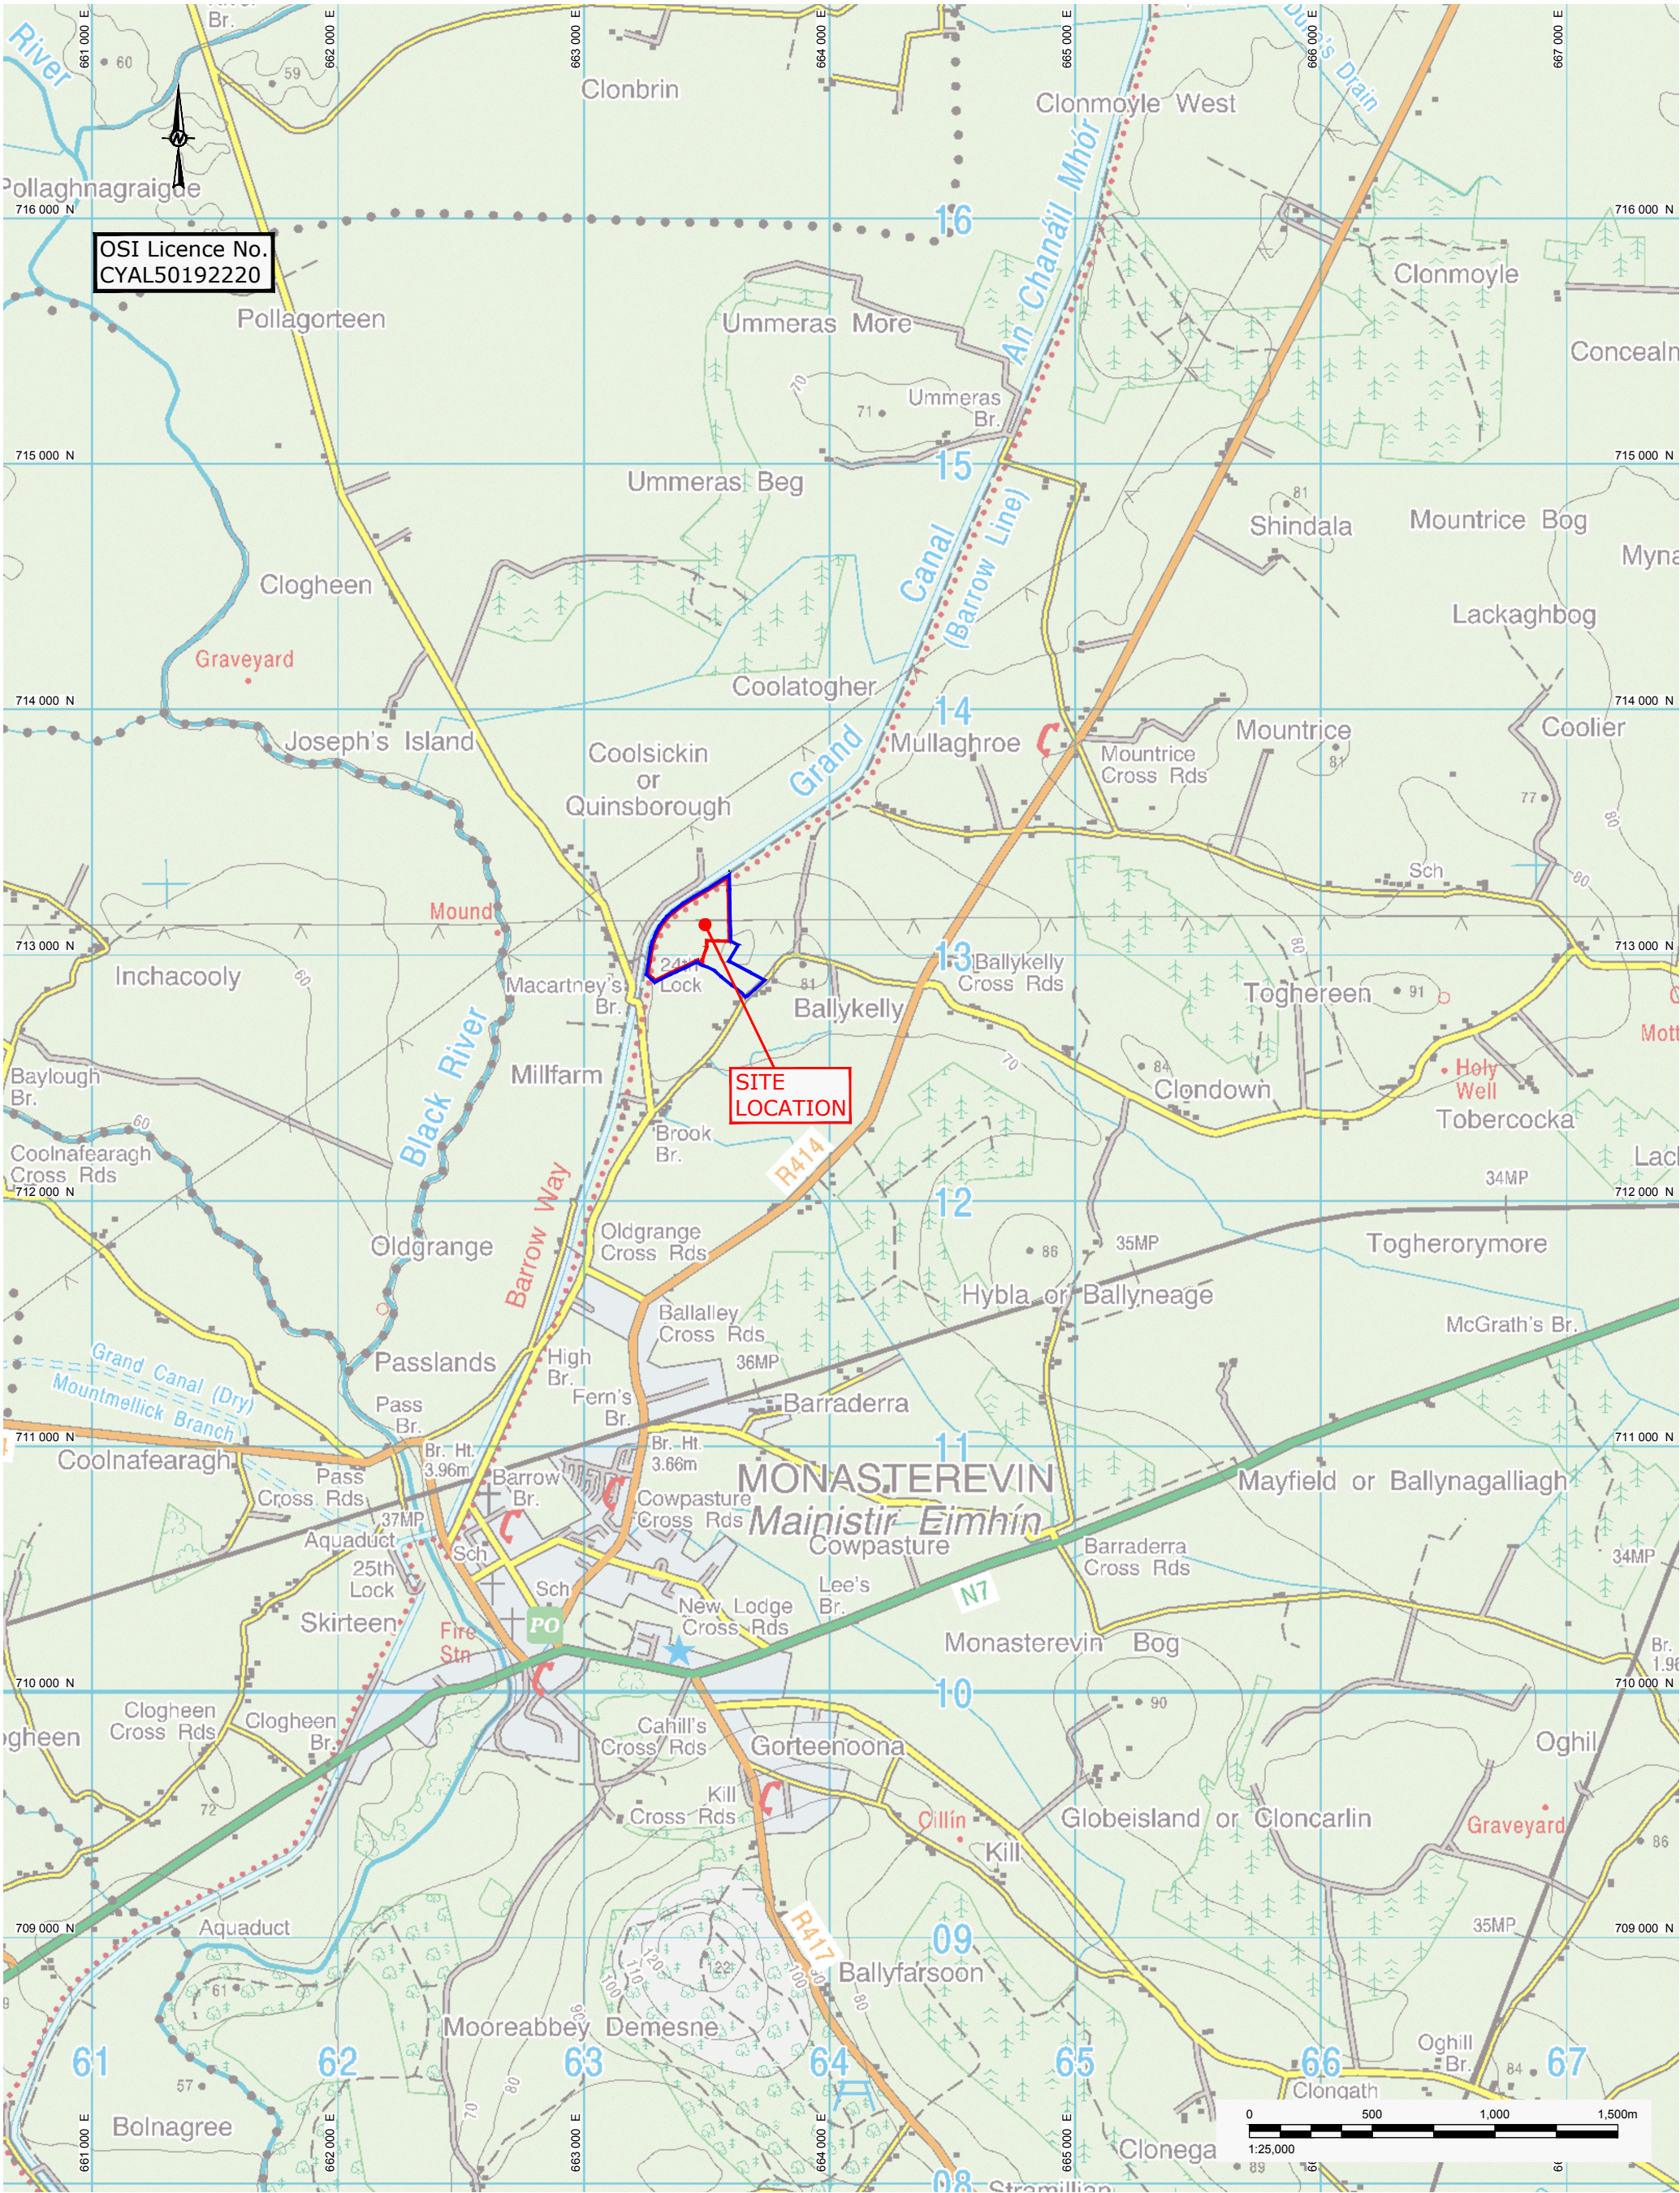

LEGEND:

- APPLICATION BOUNDARY
- LANDS UNDER CONTROL OF APPLICANT

CLIENT	
BISON QUARRIES LTD	
CONSULTANT	
wsp	
YYYY-MM-DD	2024-Dec-03
PREPARED	BVV
DESIGN	POB
REVIEW	RT
APPROVED	RT

PROJECT

QUARRY RESTORATION, COOLSICKEN,
MONASTEREVIN, Co. KILDARE.

TITLE

SITE LOCATION - Regional

PROJECT No.	DRAWING No.	Rev.	SCALE
IE40000205	01	A	1:25,000 A3