


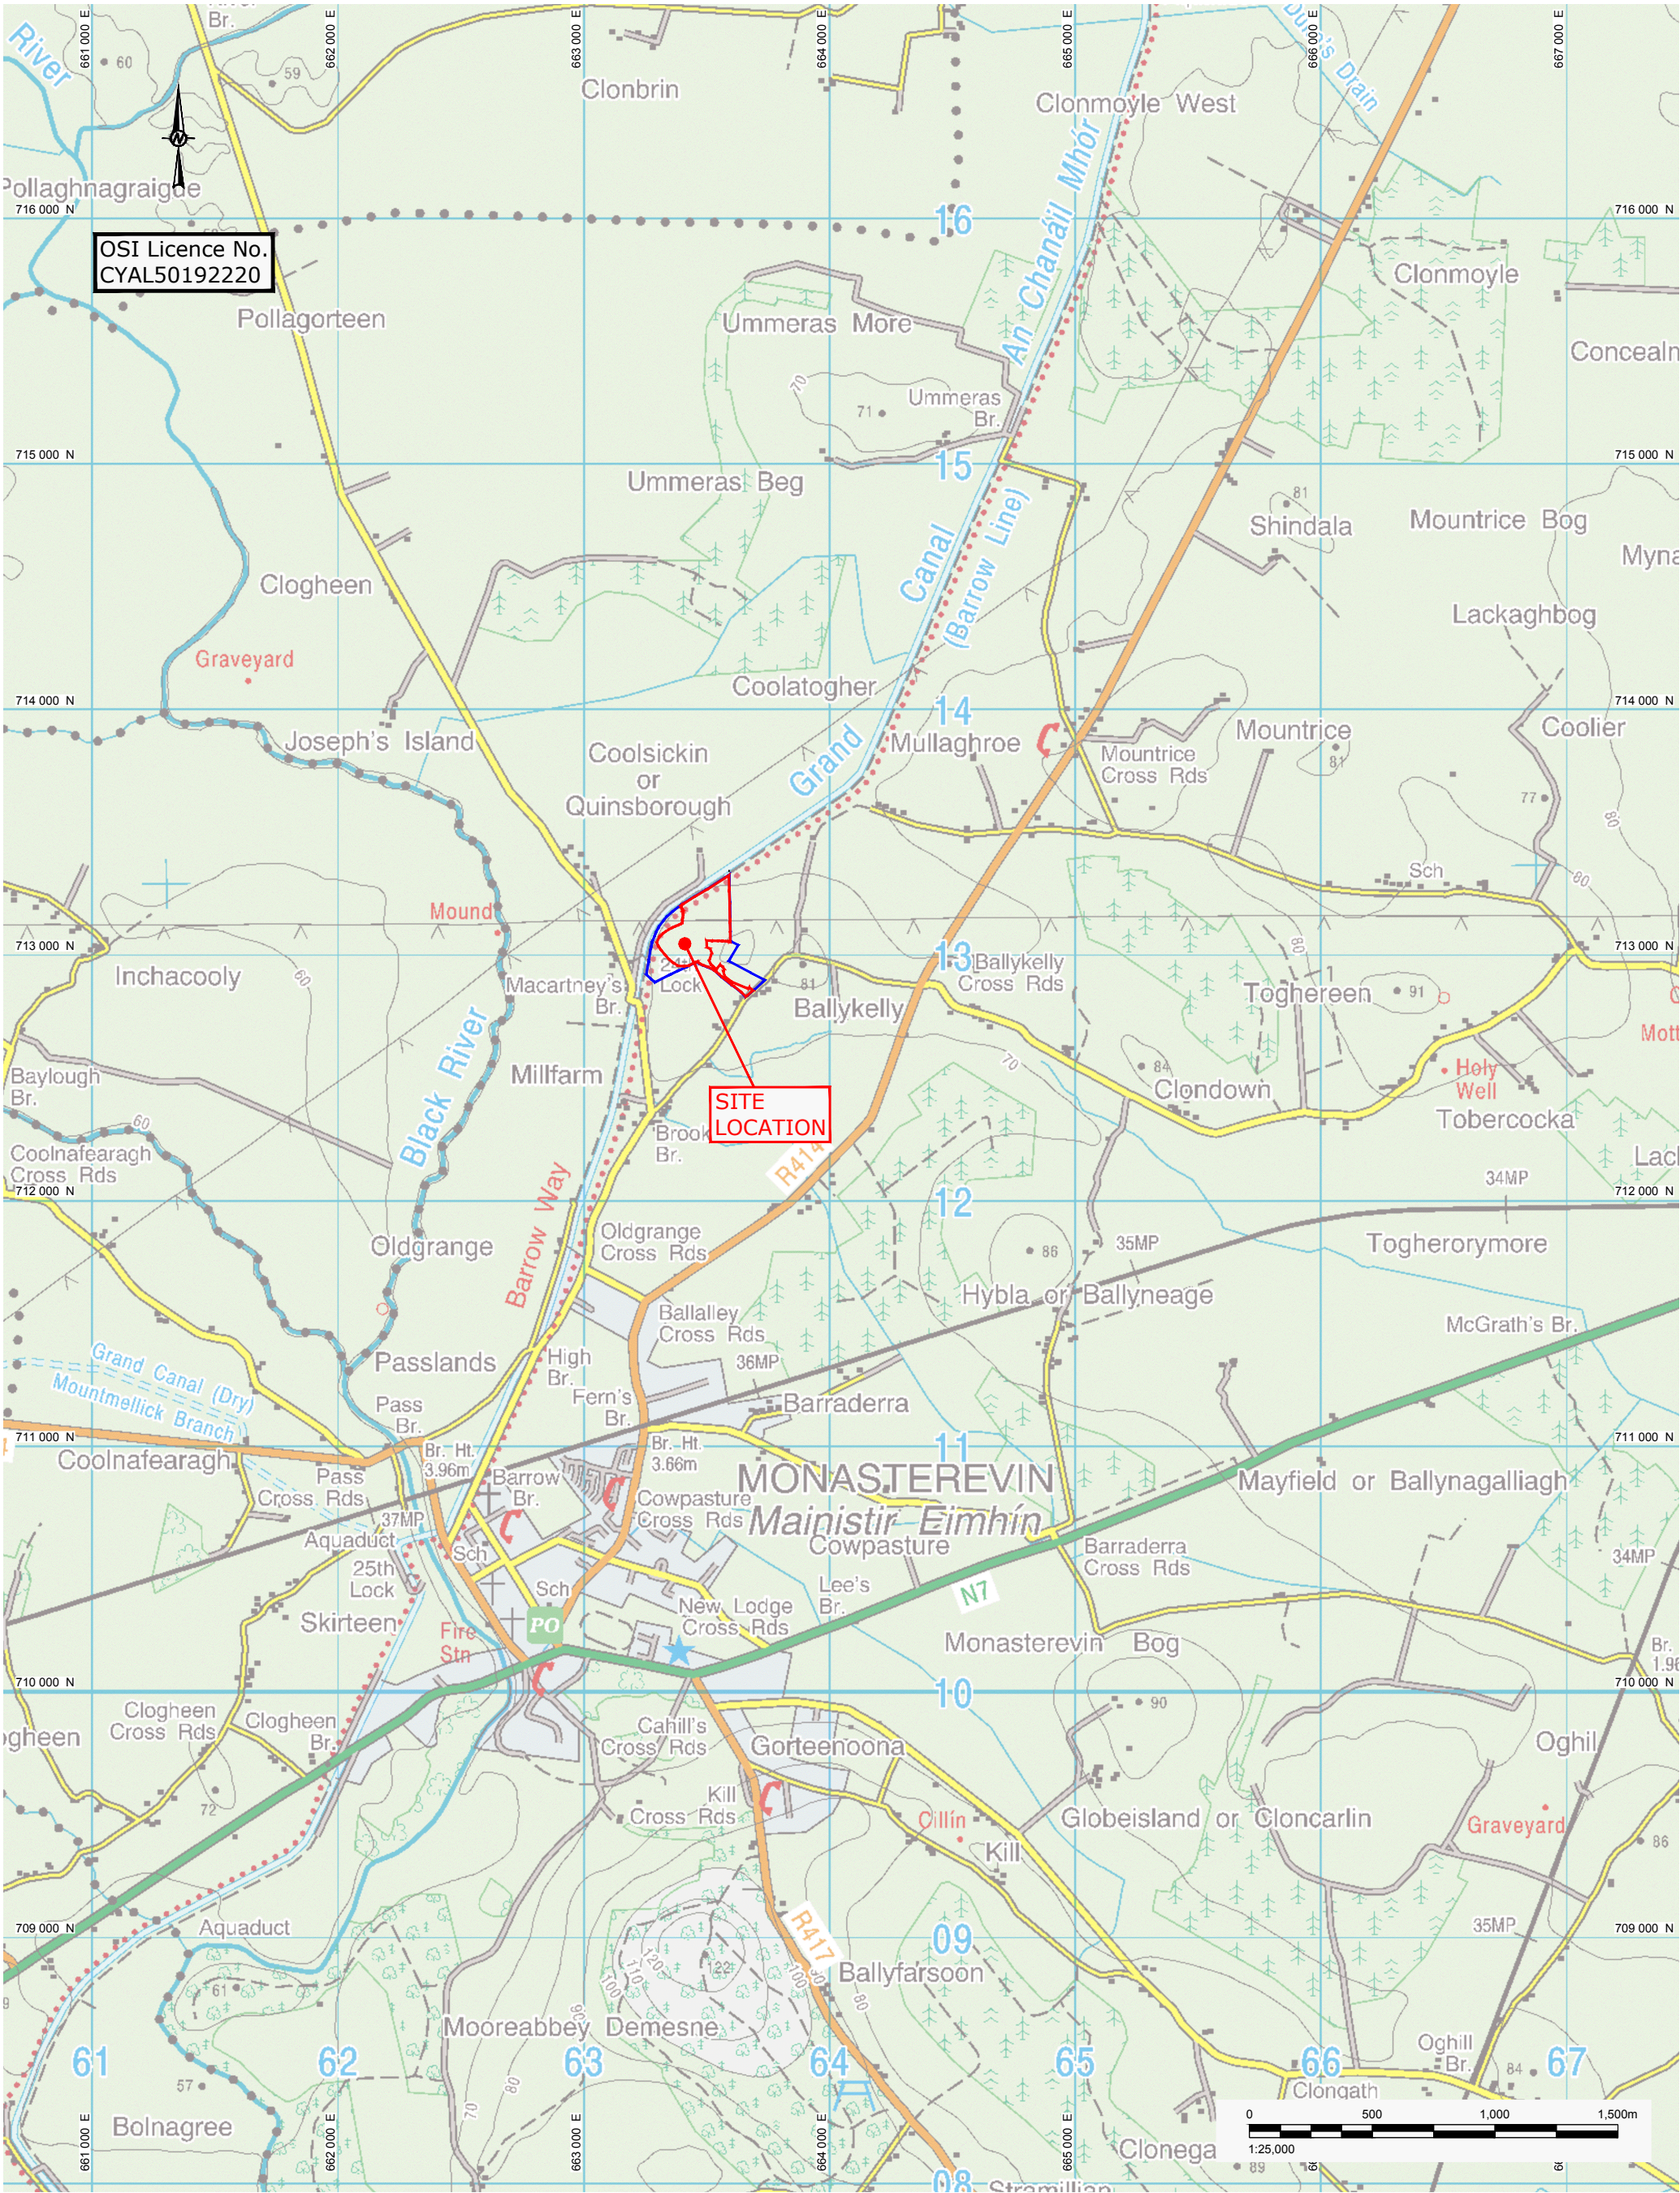

LEGEND:

APPLICATION BOUNDARY

LANDS UNDER CONTROL OF APPLICANT

CLIENT

BISON QUARRIES LTD

CONSULTANT



YYYY-MM-DD

2024-Dec-03

PREPARED

BVV

DESIGN

POB

REVIEW

RT

APPROVED

RT

PROJECT

QUARRY RESTORATION, COOLSICKEN,
MONASTEREVIN, Co. KILDARE.

TITLE

SITE LOCATION PLAN - Regional

PROJECT No.
IE40000205

DRAWING No.
01

Rev.
A

SCALE
1:25,000 A3