
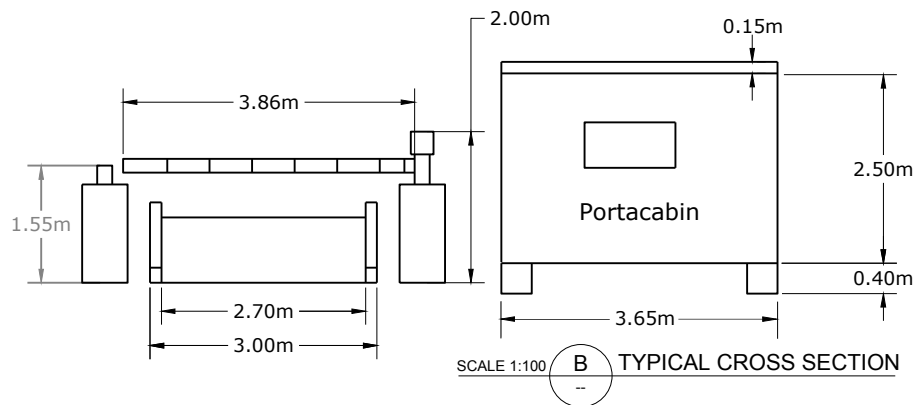
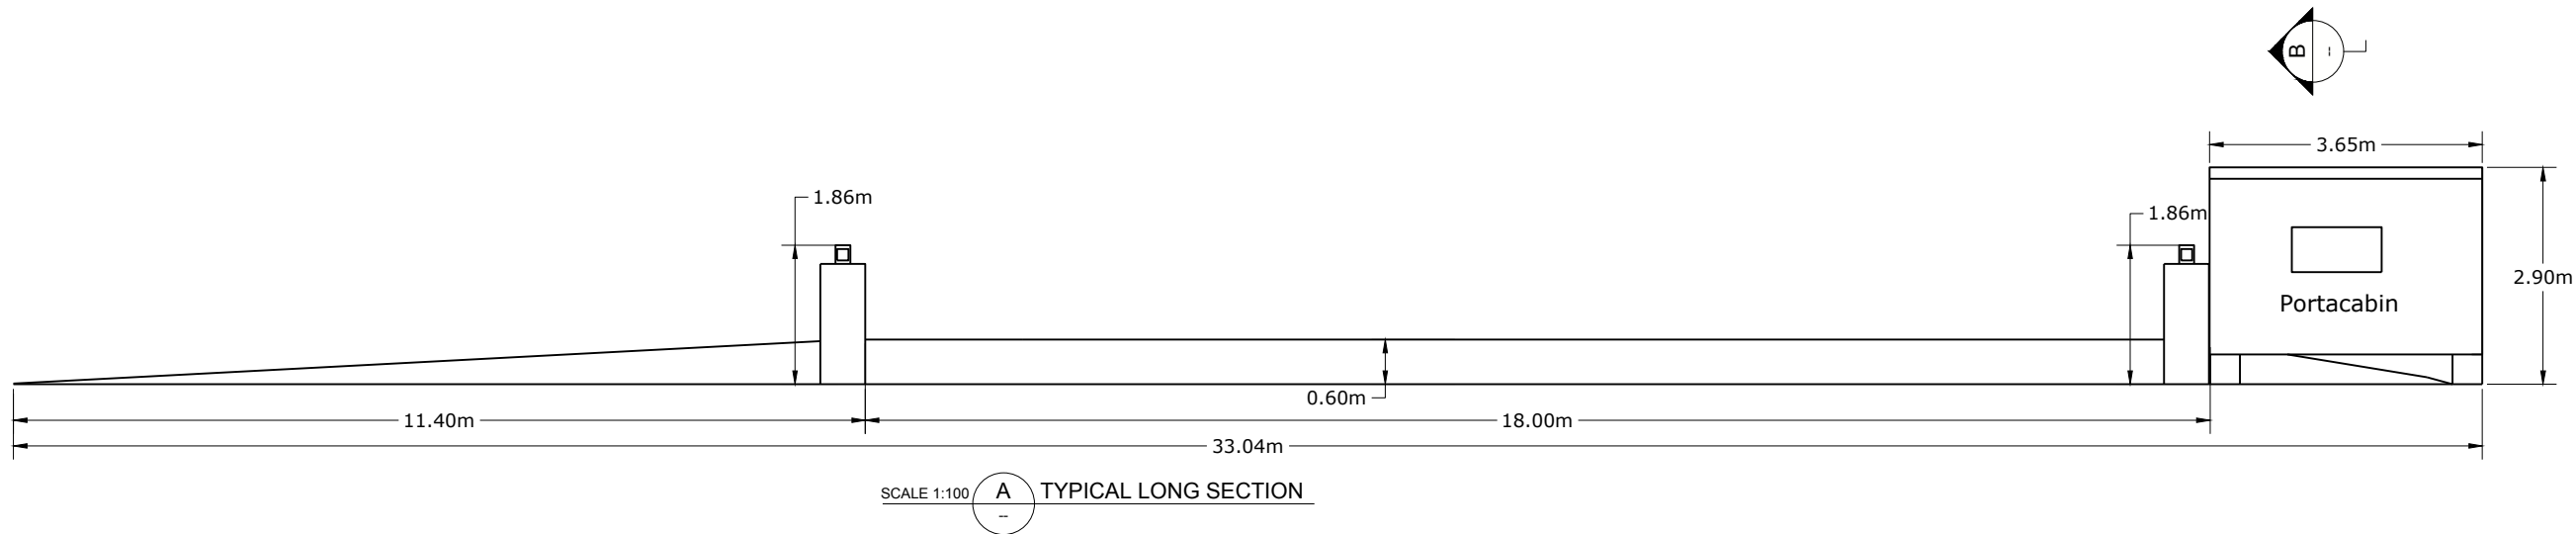


Path: \\corp-phsuan-net\central_Data\Project\441 100cx\41107436-WSP-BE-BISON QUARRY-CAD\4110002\Tech In\601-Current\03-Drawing\APPLICATION-34L | File Name: 07 - Proposed Weighbridge - 100 A3.dwg

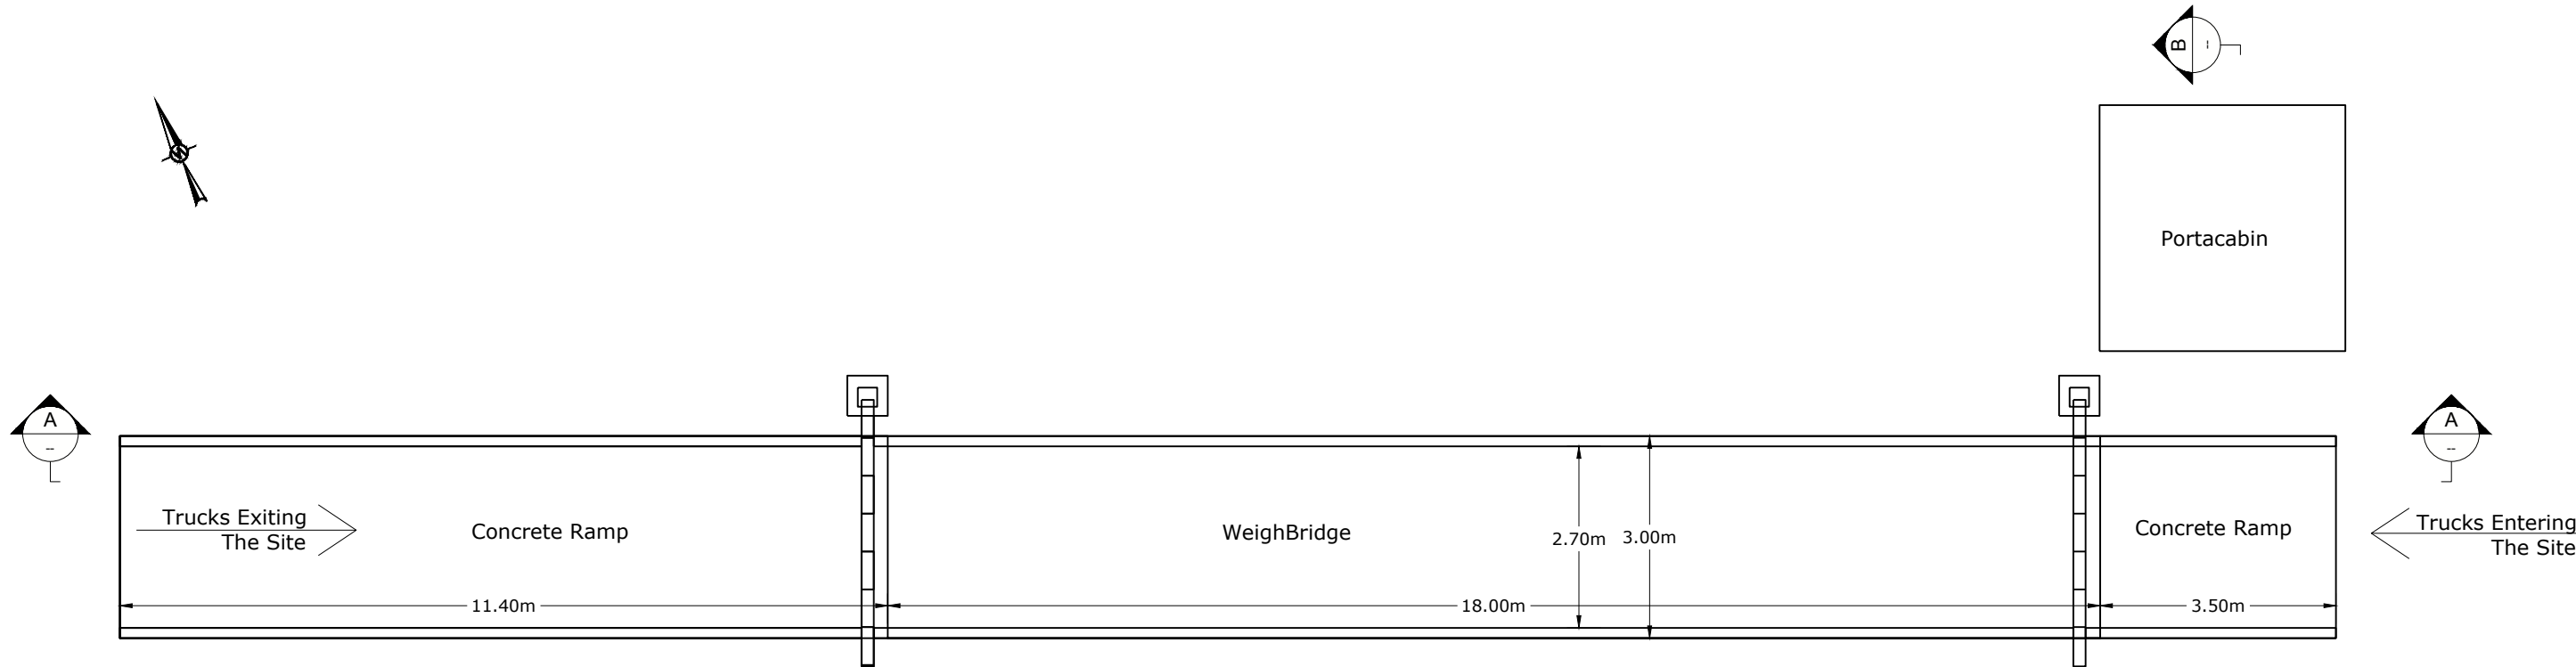

NOTES:

ALL DIMENSIONS ARE IN METRES
UNLESS OTHERWISE STATED.

ALL HEIGHTS ARE IN METRES &
RELATIVE TO O.S. DATUM.

SEE DRAWING 03 FOR
OVERALL SITE LOCATIONS.



CLIENT

BISON QUARRIES LTD

CONSULTANT



YYYY-MM-DD

2024-Dec-03

PREPARED

BVV

DESIGN

POB

REVIEW

RT

APPROVED

RT

PROJECT

QUARRY RESTORATION, COOLSICKEN,
MONASTEREVIN, Co. KILDARE.

SHEET TITLE

PROPOSED WEIGHBRIDGE

PROJECT No.
IE40000205

DRAWING No.
07

Rev.
A

SCALE
1:100 A3

25 mm IF THIS MEASUREMENT DOES NOT MATCH WHAT IS SHOWN, THE SHEET SIZE HAS BEEN MODIFIED FROM: ISO A3