




Path: \\corp.phdian.net\coral_Central_Data\Project\441 100cx\41107436 - WSP IE BISON QUARRY CAD\41 10002\Tech In\601-Current\03 Drawings\APPLICATION - 3d\1 | File Name: 08 - Proposed Wheel Wash - 75 A3.dwg

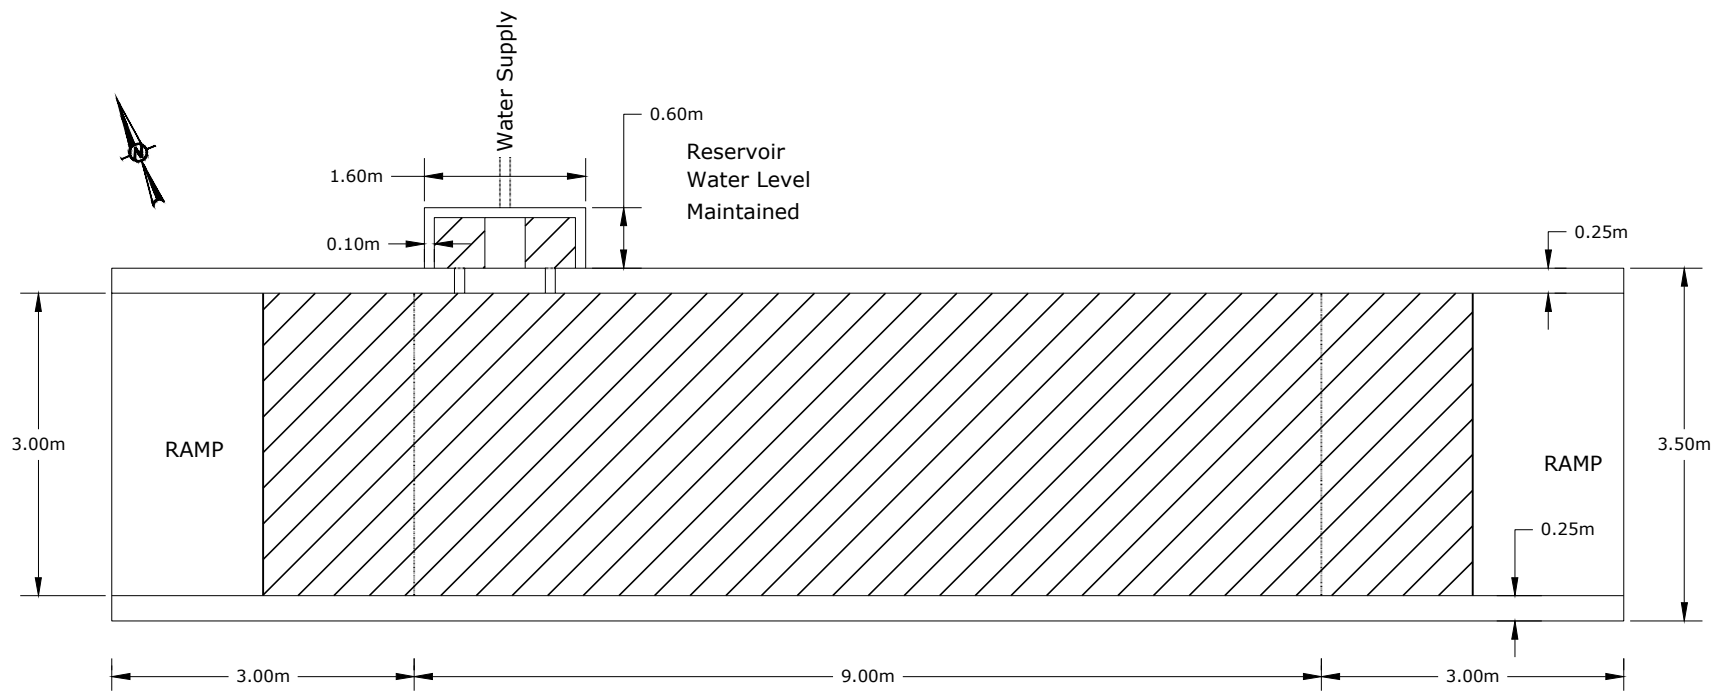

PLAN
SCALE 1:75

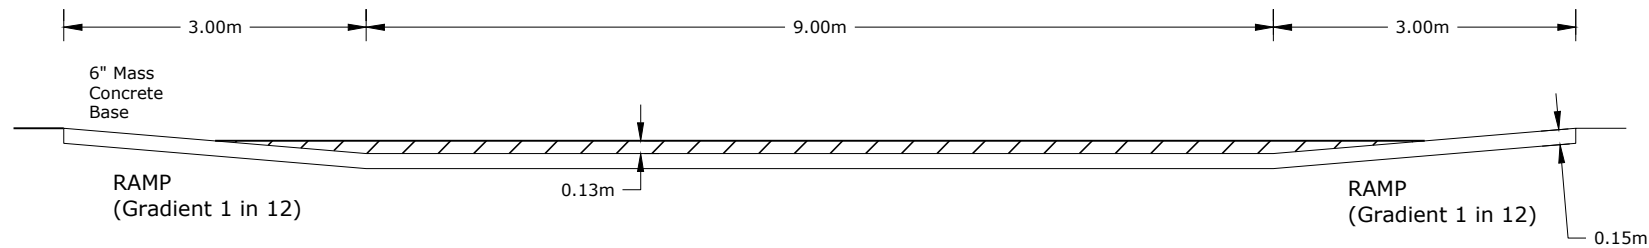

TYPICAL LONG SECTION
SCALE 1:75

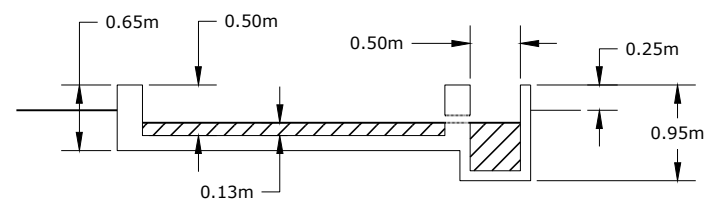


TYPICAL CROSS SECTION
SCALE 1:75

NOTES:

ALL DIMENSIONS ARE IN METRES
UNLESS OTHERWISE STATED.

ALL HEIGHTS ARE IN METRES &
RELATIVE TO O.S. DATUM.

SEE DRAWING 03 FOR
OVERALL SITE LOCATIONS.

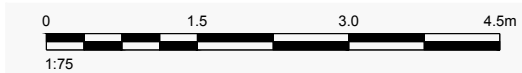

CLIENT

BISON QUARRIES LTD

CONSULTANT



YYYY-MM-DD

2024-Dec-03

PREPARED

BVV

DESIGN

POB

REVIEW

RT

APPROVED

RT

PROJECT

QUARRY RESTORATION, COOLSICKEN,
MONASTEREVIN, Co. KILDARE.

TITLE

PROPOSED WHEEL WASH

PROJECT No.
IE40000205

DRAWING No.
08

Rev.
A

SCALE
1:75 A3

25 mm IF THIS MEASUREMENT DOES NOT MATCH WHAT IS SHOWN, THE SHEET SIZE HAS BEEN MODIFIED FROM: ISO A3