


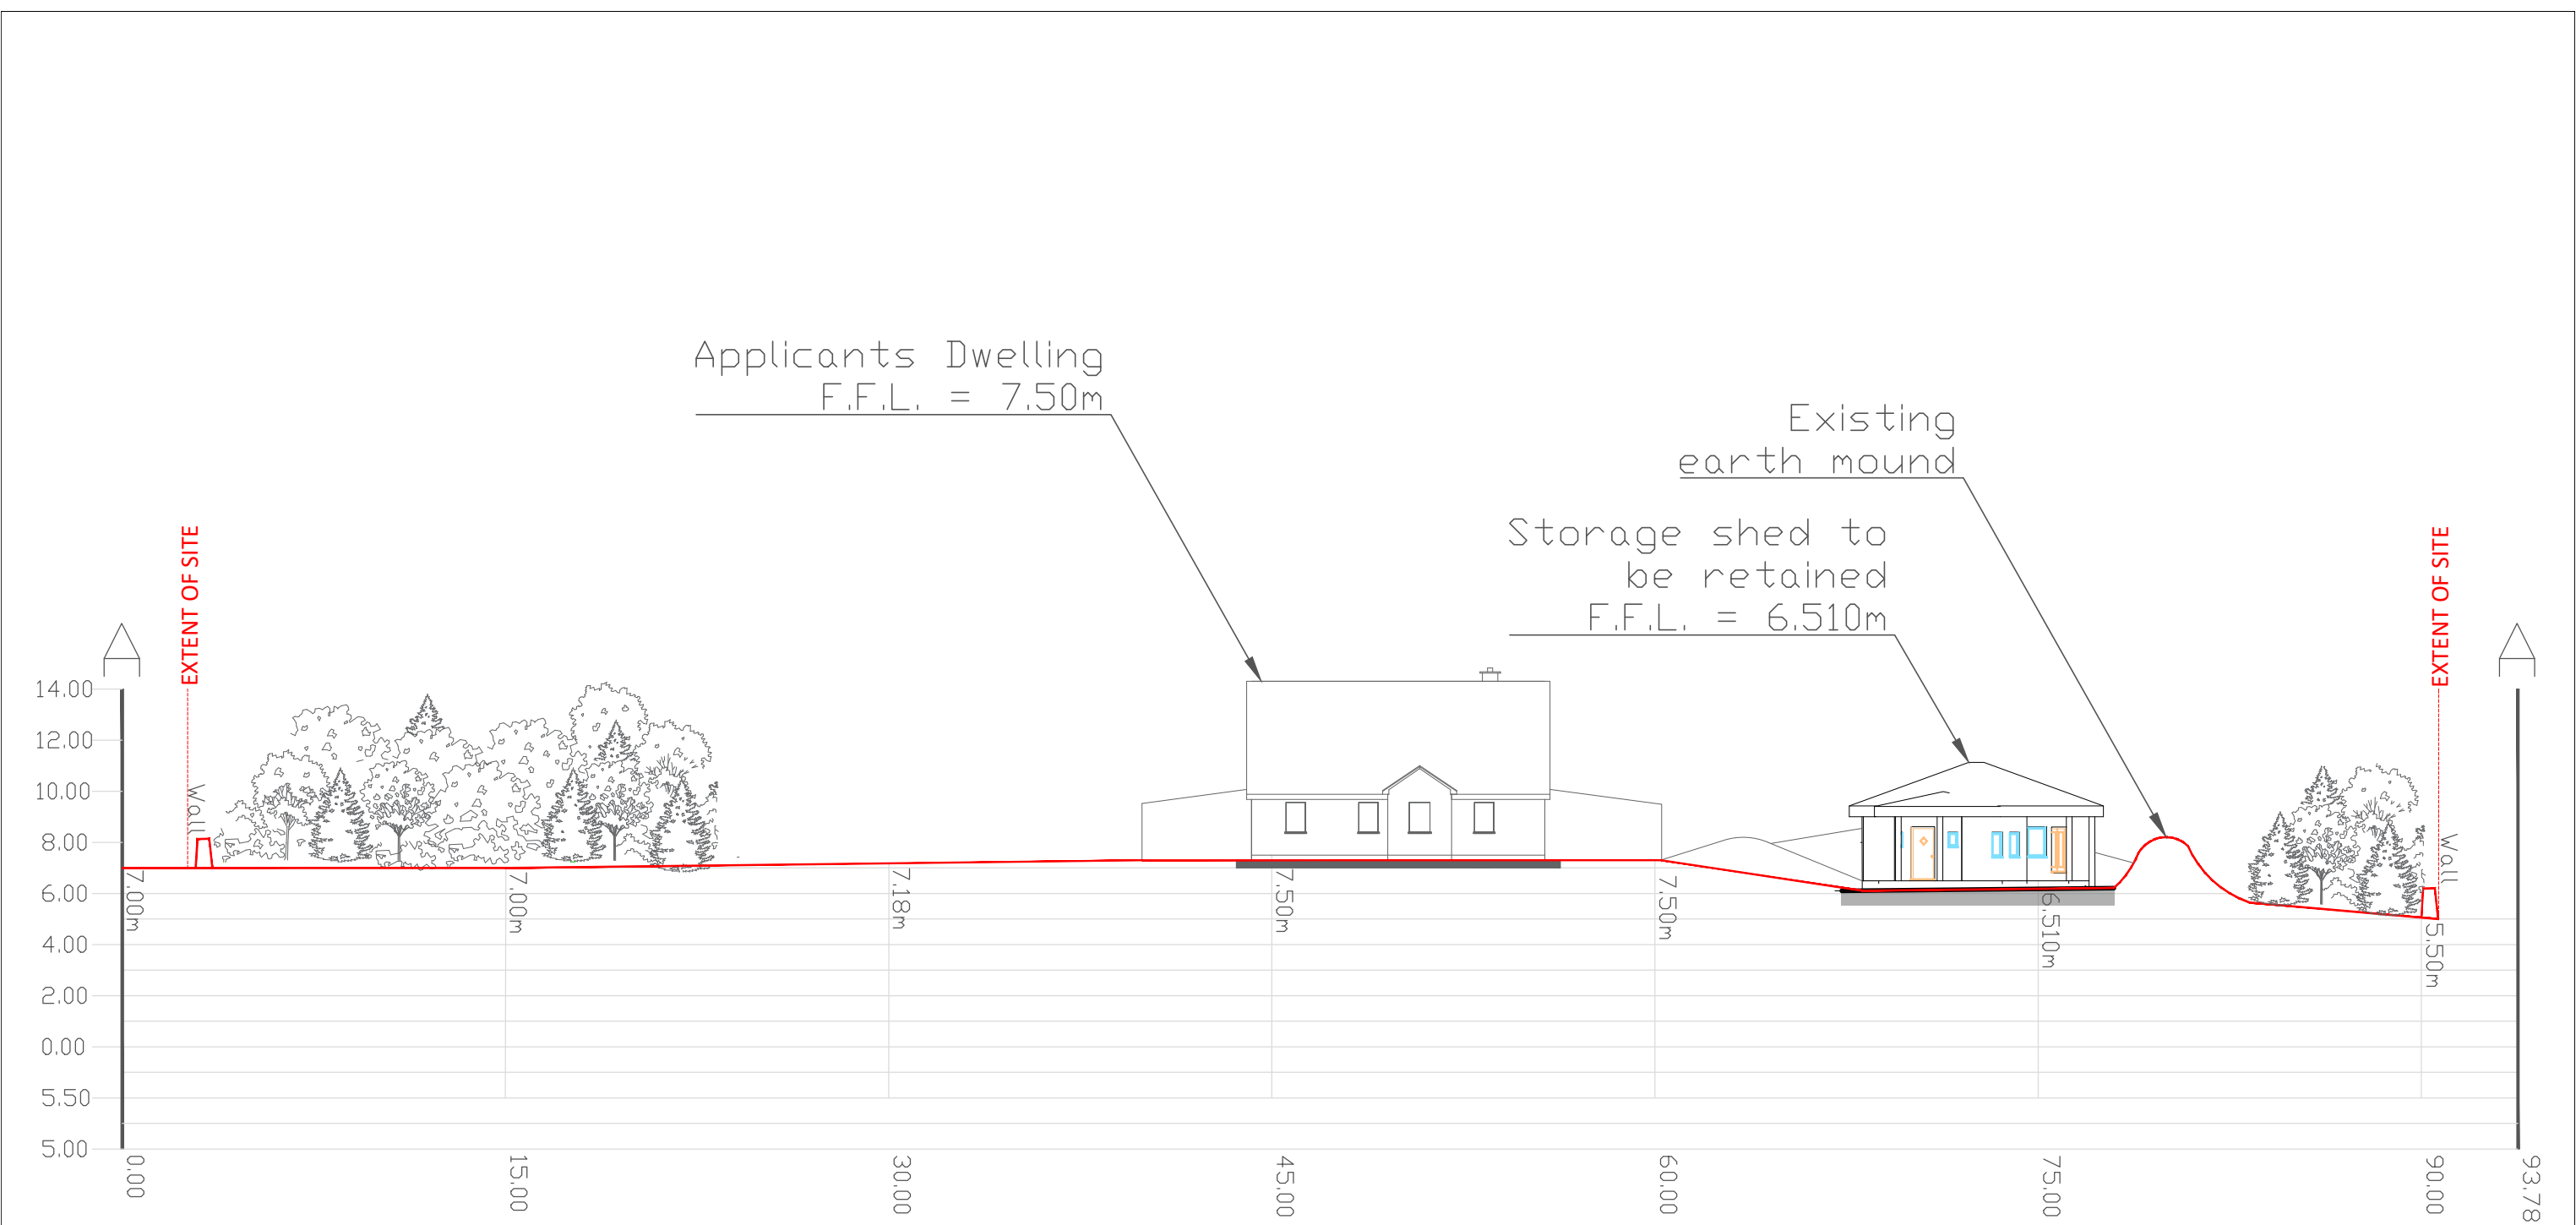

GROUND PROFILE A-A - no vertical exaggeration

01020304050mm

PRINT REDUCTION BAR | A3 SHEET

NOTES:

THIS DRAWING AND ANY DESIGN HEREON IS COPYRIGHT AND MUST NOT BE REPRODUCED WITHOUT WRITTEN CONSENT.

DO NOT SCALE FROM DRAWING. USE FIGURED DIMENSIONS ONLY.

ALL DIMENSIONS TO BE CHECKED ON SITE AND ANY DISCREPANCIES REPORTED IMMEDIATELY TO THE ENGINEER BEFORE WORK PROCEEDS. ALL DIMENSIONS IN MM UNLESS STATED OTHERWISE.

DRAWINGS ARE FOR PLANNING PURPOSES ONLY AND ARE NOT INTENDED FOR CONSTRUCTION

OMC

Multidisciplinary Building Consultants

Dublin | Galway | Clifden

Telephone: +353 (0) 91 394 185

omcgroup.ie

Rev.	AMENDMENT DESCRIPTION	DATE

Project Title:

PLANNING RETENTION AT BUNOWEN, BALLYCONNELY, CO. GALWAY

Drawing Description:

SITE SECTION

Client:

TERRI CONROY

Date: 01/07/2025

Project no: 2713

Client:

TERRI CONROY

Drawn by: JH

Scale @ A3: 1:250

Drawing no:

PP - 03

Checked by: ROH

Revision: 01