

FOR PLANNING

NOT FOR CONSTRUCTION

GENERAL NOTES:

ALL MEASUREMENT IN MILLIMETRES UNLESS NOTED OTHERWISE. ALL DIMENSIONS MUST BE CHECKED ON SITE BEFORE COMMENCEMENT OF ANY WORK OR THE PREPARATION OF SHOP DRAWINGS. DISCREPANCIES MUST BE IMMEDIATELY REPORTED FOR INTERPRETATION. DO NOT SCALE DRAWINGS - USE FIGURED DIMENSIONS ONLY.

THESE DRAWINGS ARE TO BE USED IN CONJUNCTION WITH OTHER RELEVANT DRAWINGS BY CONSULTANTS. ALL CONSTRUCTION MATERIALS AND WORKMANSHIP ARE TO BE IN ACCORDANCE WITH CURRENT BUILDING REGULATIONS AND HEALTH & SAFETY REGULATIONS

COPYRIGHT

THESE DRAWINGS, PLANS AND SPECIFICATIONS AND THE COPYRIGHT THEREIN ARE THE PROPERTY OF THE DESIGNER AND MUST NOT BE USED, REPRODUCED OR COPIED WHOLLY OR IN PART WITHOUT THE WRITTEN PERMISSION OF THE AUTHOR. ALL RIGHTS RESERVED.

| REV | DATE | DESCRIPTION |
|-----|------|-------------|
|-----|------|-------------|

REVISION SCHEDULE

PROJECT CODE

2713

PROJECT NAME

RETENTION APPLICATION

ADDRESS: BUNOWEN, BALLYCONNEELY, CO. GALWAY

CLIENT NAME

TERRY CONROY

DRAWN BY

JH

REVISION

CHECKED BY

EOM

SHEET NAME

Plan & Section

SHEET ISSUE DATE

05/03/2024 11:37:37

SCALE

1 : 100

FILE NAME

2713-Plan & Section- JH-P01

SHEET N°


P01

OMC


MULTIDISCIPLINARY BUILDING CONSULTANTS

Dublin | Galway | Clifden


+353 (0) 91 394 185 | omcgroup.ie

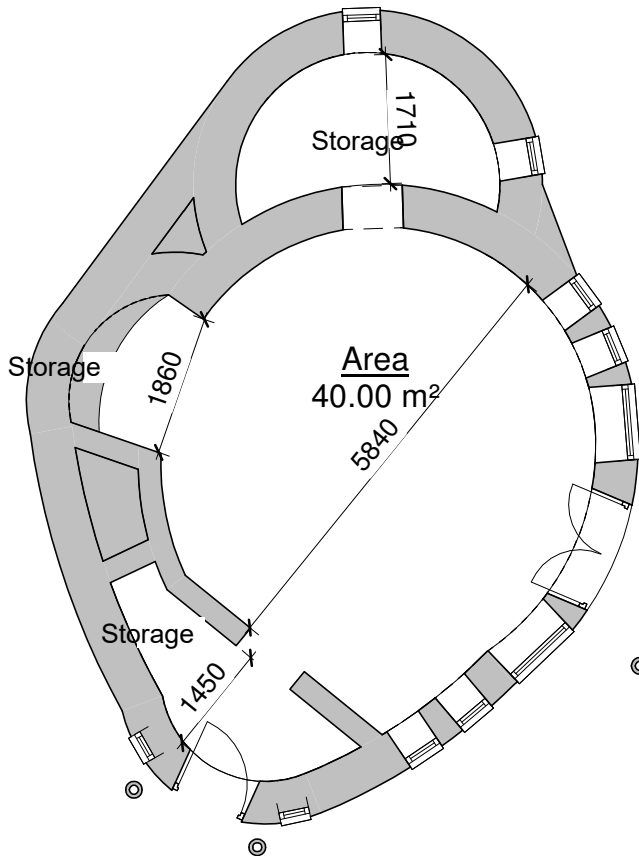


1 GF
1 : 100

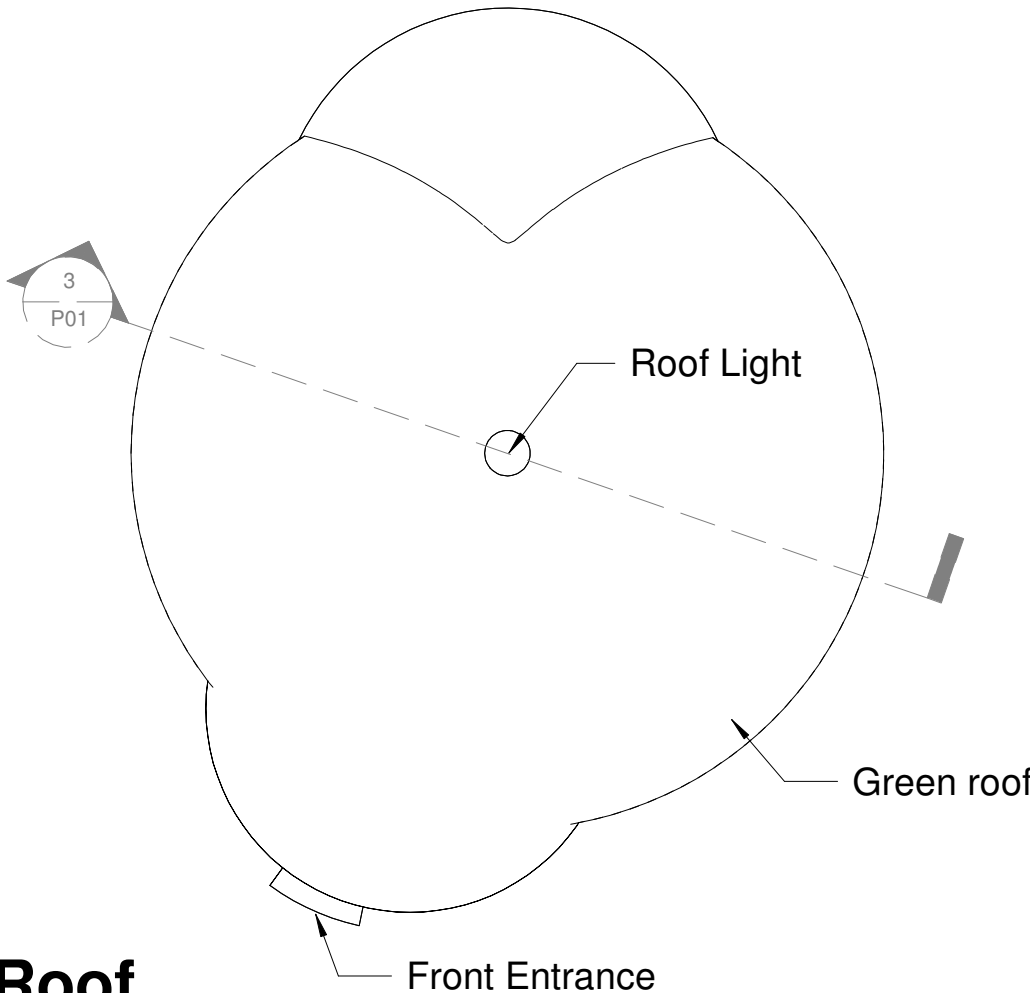

2 Roof
1 : 100

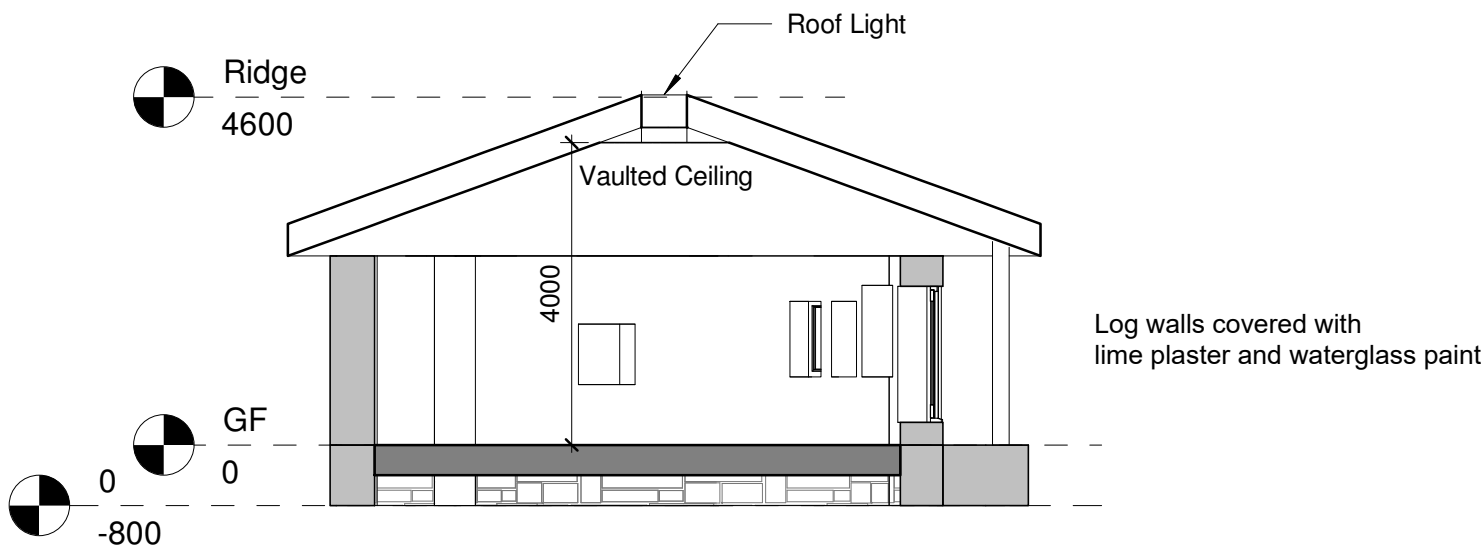


3 Section 1
1 : 100

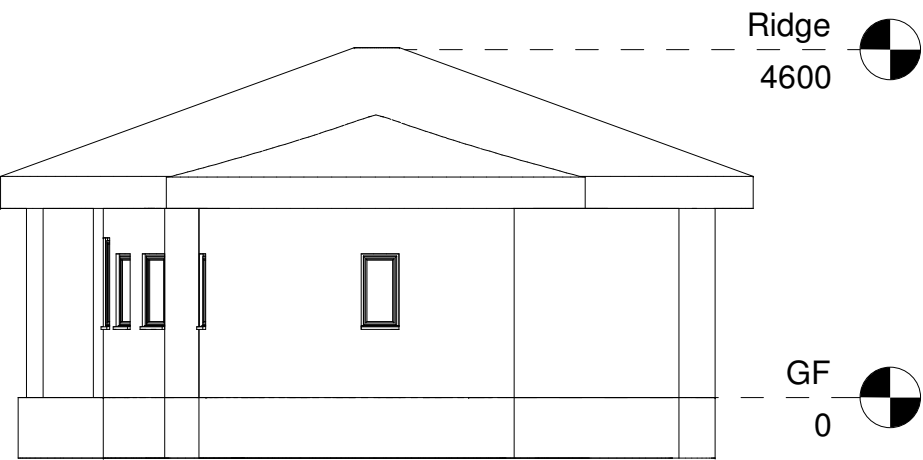

1 **East**
1 : 100

External ground omitted for clarity

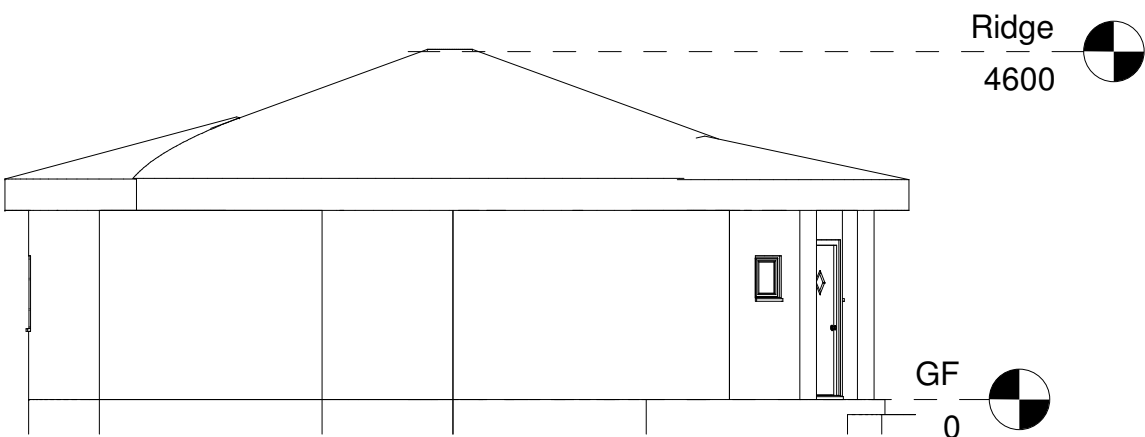

2 **North**
1 : 100

External ground omitted for clarity



FOR PLANNING

NOT FOR CONSTRUCTION

GENERAL NOTES:

ALL MEASUREMENT IN MILLIMETRES UNLESS NOTED OTHERWISE. ALL DIMENSIONS MUST BE CHECKED ON SITE BEFORE COMMENCEMENT OF ANY WORK OR THE PREPARATION OF SHOP DRAWINGS. DISCREPANCIES MUST BE IMMEDIATELY REPORTED FOR INTERPRETATION. DO NOT SCALE DRAWINGS - USE FIGURED DIMENSIONS ONLY.

THESE DRAWINGS ARE TO BE USED IN CONJUNCTION WITH OTHER RELEVANT DRAWINGS BY CONSULTANTS. ALL CONSTRUCTION MATERIALS AND WORKMANSHIP ARE TO BE IN ACCORDANCE WITH CURRENT BUILDING REGULATIONS AND HEALTH & SAFETY REGULATIONS

COPYRIGHT

THESE DRAWINGS, PLANS AND SPECIFICATIONS AND THE COPYRIGHT THEREIN ARE THE PROPERTY OF THE DESIGNER AND MUST NOT BE USED, REPRODUCED OR COPIED WHOLLY OR IN PART WITHOUT THE WRITTEN PERMISSION OF THE AUTHOR. ALL RIGHTS RESERVED.

| REV | DATE | DESCRIPTION |
|-----|------|-------------|
| | | |
| | | |
| | | |
| | | |

REVISION SCHEDULE

PROJECT CODE

2713

PROJECT NAME

RETENTION APPLICATION

ADDRESS: BUNOWEN, BALLYCONNEELY, CO. GALWAY

CLIENT NAME

TERRY CONROY

DRAWN BY

JH

REVISION

CHECKED BY

EOM

SHEET NAME

Elevations

SHEET ISSUE DATE

05/03/2024 11:37:39

SCALE

1 : 100

FILE NAME

2713-Elevations- JH-P02

SHEET N^o
P02

OMC

MULTIDISCIPLINARY BUILDING CONSULTANTS

Dublin | Galway | Clifden

+353 (0) 91 394 185 | omcgroup.ie



1 **South**
1 : 100



2 **West**
1 : 100



FOR PLANNING

NOT FOR CONSTRUCTION

GENERAL NOTES:

ALL MEASUREMENT IN MILLIMETRES UNLESS NOTED OTHERWISE. ALL DIMENSIONS MUST BE CHECKED ON SITE BEFORE COMMENCEMENT OF ANY WORK OR THE PREPARATION OF SHOP DRAWINGS. DISCREPANCIES MUST BE IMMEDIATELY REPORTED FOR INTERPRETATION. DO NOT SCALE DRAWINGS - USE FIGURED DIMENSIONS ONLY.

THESE DRAWINGS ARE TO BE USED IN CONJUNCTION WITH OTHER RELEVANT DRAWINGS BY CONSULTANTS. ALL CONSTRUCTION MATERIALS AND WORKMANSHIP ARE TO BE IN ACCORDANCE WITH CURRENT BUILDING REGULATIONS AND HEALTH & SAFETY REGULATIONS

COPYRIGHT

THESE DRAWINGS, PLANS AND SPECIFICATIONS AND THE COPYRIGHT THEREIN ARE THE PROPERTY OF THE DESIGNER AND MUST NOT BE USED, REPRODUCED OR COPIED WHOLLY OR IN PART WITHOUT THE WRITTEN PERMISSION OF THE AUTHOR. ALL RIGHTS RESERVED.

| REV | DATE | DESCRIPTION |
|-------------------|------|-------------|
| REVISION SCHEDULE | | |

PROJECT CODE

2713

PROJECT NAME

RETENTION APPLICATION

ADDRESS: BUNOWEN, BALLYCONNEELY, CO. GALWAY

CLIENT NAME

TERRY CONROY

DRAWN BY

JH

REVISION

CHECKED BY

EOM

SHEET NAME

Elevations

SHEET ISSUE DATE

05/03/2024 11:37:40

SCALE

1 : 100

FILE NAME

2713-Elevations- JH-P03

SHEET N°

P03

OMC

MULTIDISCIPLINARY BUILDING CONSULTANTS

Dublin | Galway | Clifden

+353 (0) 91 394 185 | omcgroup.ie