


Proposed Longitudinal Site Section Plan

Scale: 1:500 A-A

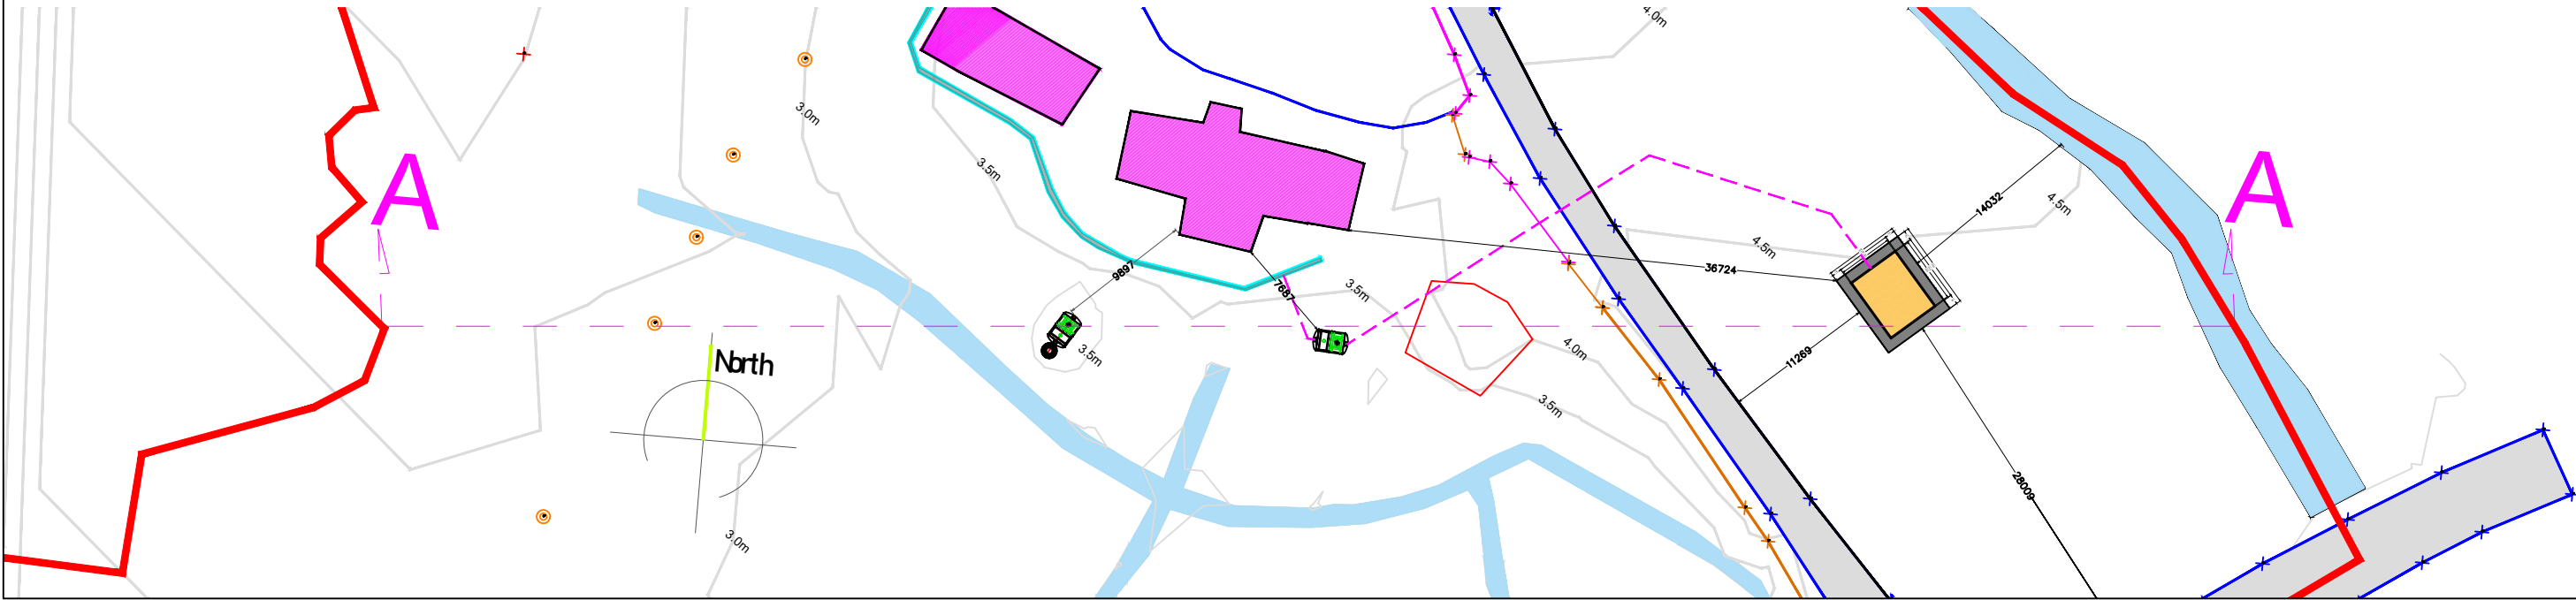

Proposed Longitudinal Site Section

Scale: 1:500 A-A

