



THIS DRAWING AND THE INFORMATION CONTAINED IN THIS DRAWING IS PRIVATE AND CONFIDENTIAL AND IS INTENDED SOLELY FOR THE USE OF THE INDIVIDUAL OR ENTITY TO WHOM IT IS PROVIDED. THE DRAWING IS PROVIDED DIRECTLY ON THE BASIS OF THE TERMS AND CONDITIONS OF ANY AGREEMENT, INCLUDING THE CONSULTANT'S OBLIGATIONS AND WARRANTIES, AND IS NOT TO BE REPRODUCED, COPIED, OR TRANSMITTED IN ANY FORM OR BY ANY MEANS, ELECTRONIC OR MECHANICAL, INCLUDING PHOTOCOPYING, RECORDING, OR BY ANY INFORMATION STORAGE AND RETRIEVAL SYSTEM, WITHOUT THE WRITTEN PERMISSION OF THE CONSULTANT. ANY UNAUTHORIZED REPRODUCTION OR USE OF THIS DRAWING IS STRICTLY PROHIBITED AND WILL BE PUNISHED BY LAW. THE CONSULTANT ASSUMES NO LIABILITY FOR ANY ERRORS OR OMISSIONS IN THIS DRAWING, AND THE USER AGREES TO HOLD THE CONSULTANT HARMLESS FROM AND AGAINST ALL SUCH CLAIMS AND DAMAGES. THE DRAWING IS PROVIDED "AS IS" WITHOUT ANY WARRANTY, EXPRESS OR IMPLIED, INCLUDING THE IMPLIED WARRANTIES OF MERCHANTABILITY AND FITNESS FOR A PARTICULAR PURPOSE. THE USER AGREES TO HOLD THE CONSULTANT HARMLESS FROM AND AGAINST ALL SUCH CLAIMS AND DAMAGES.

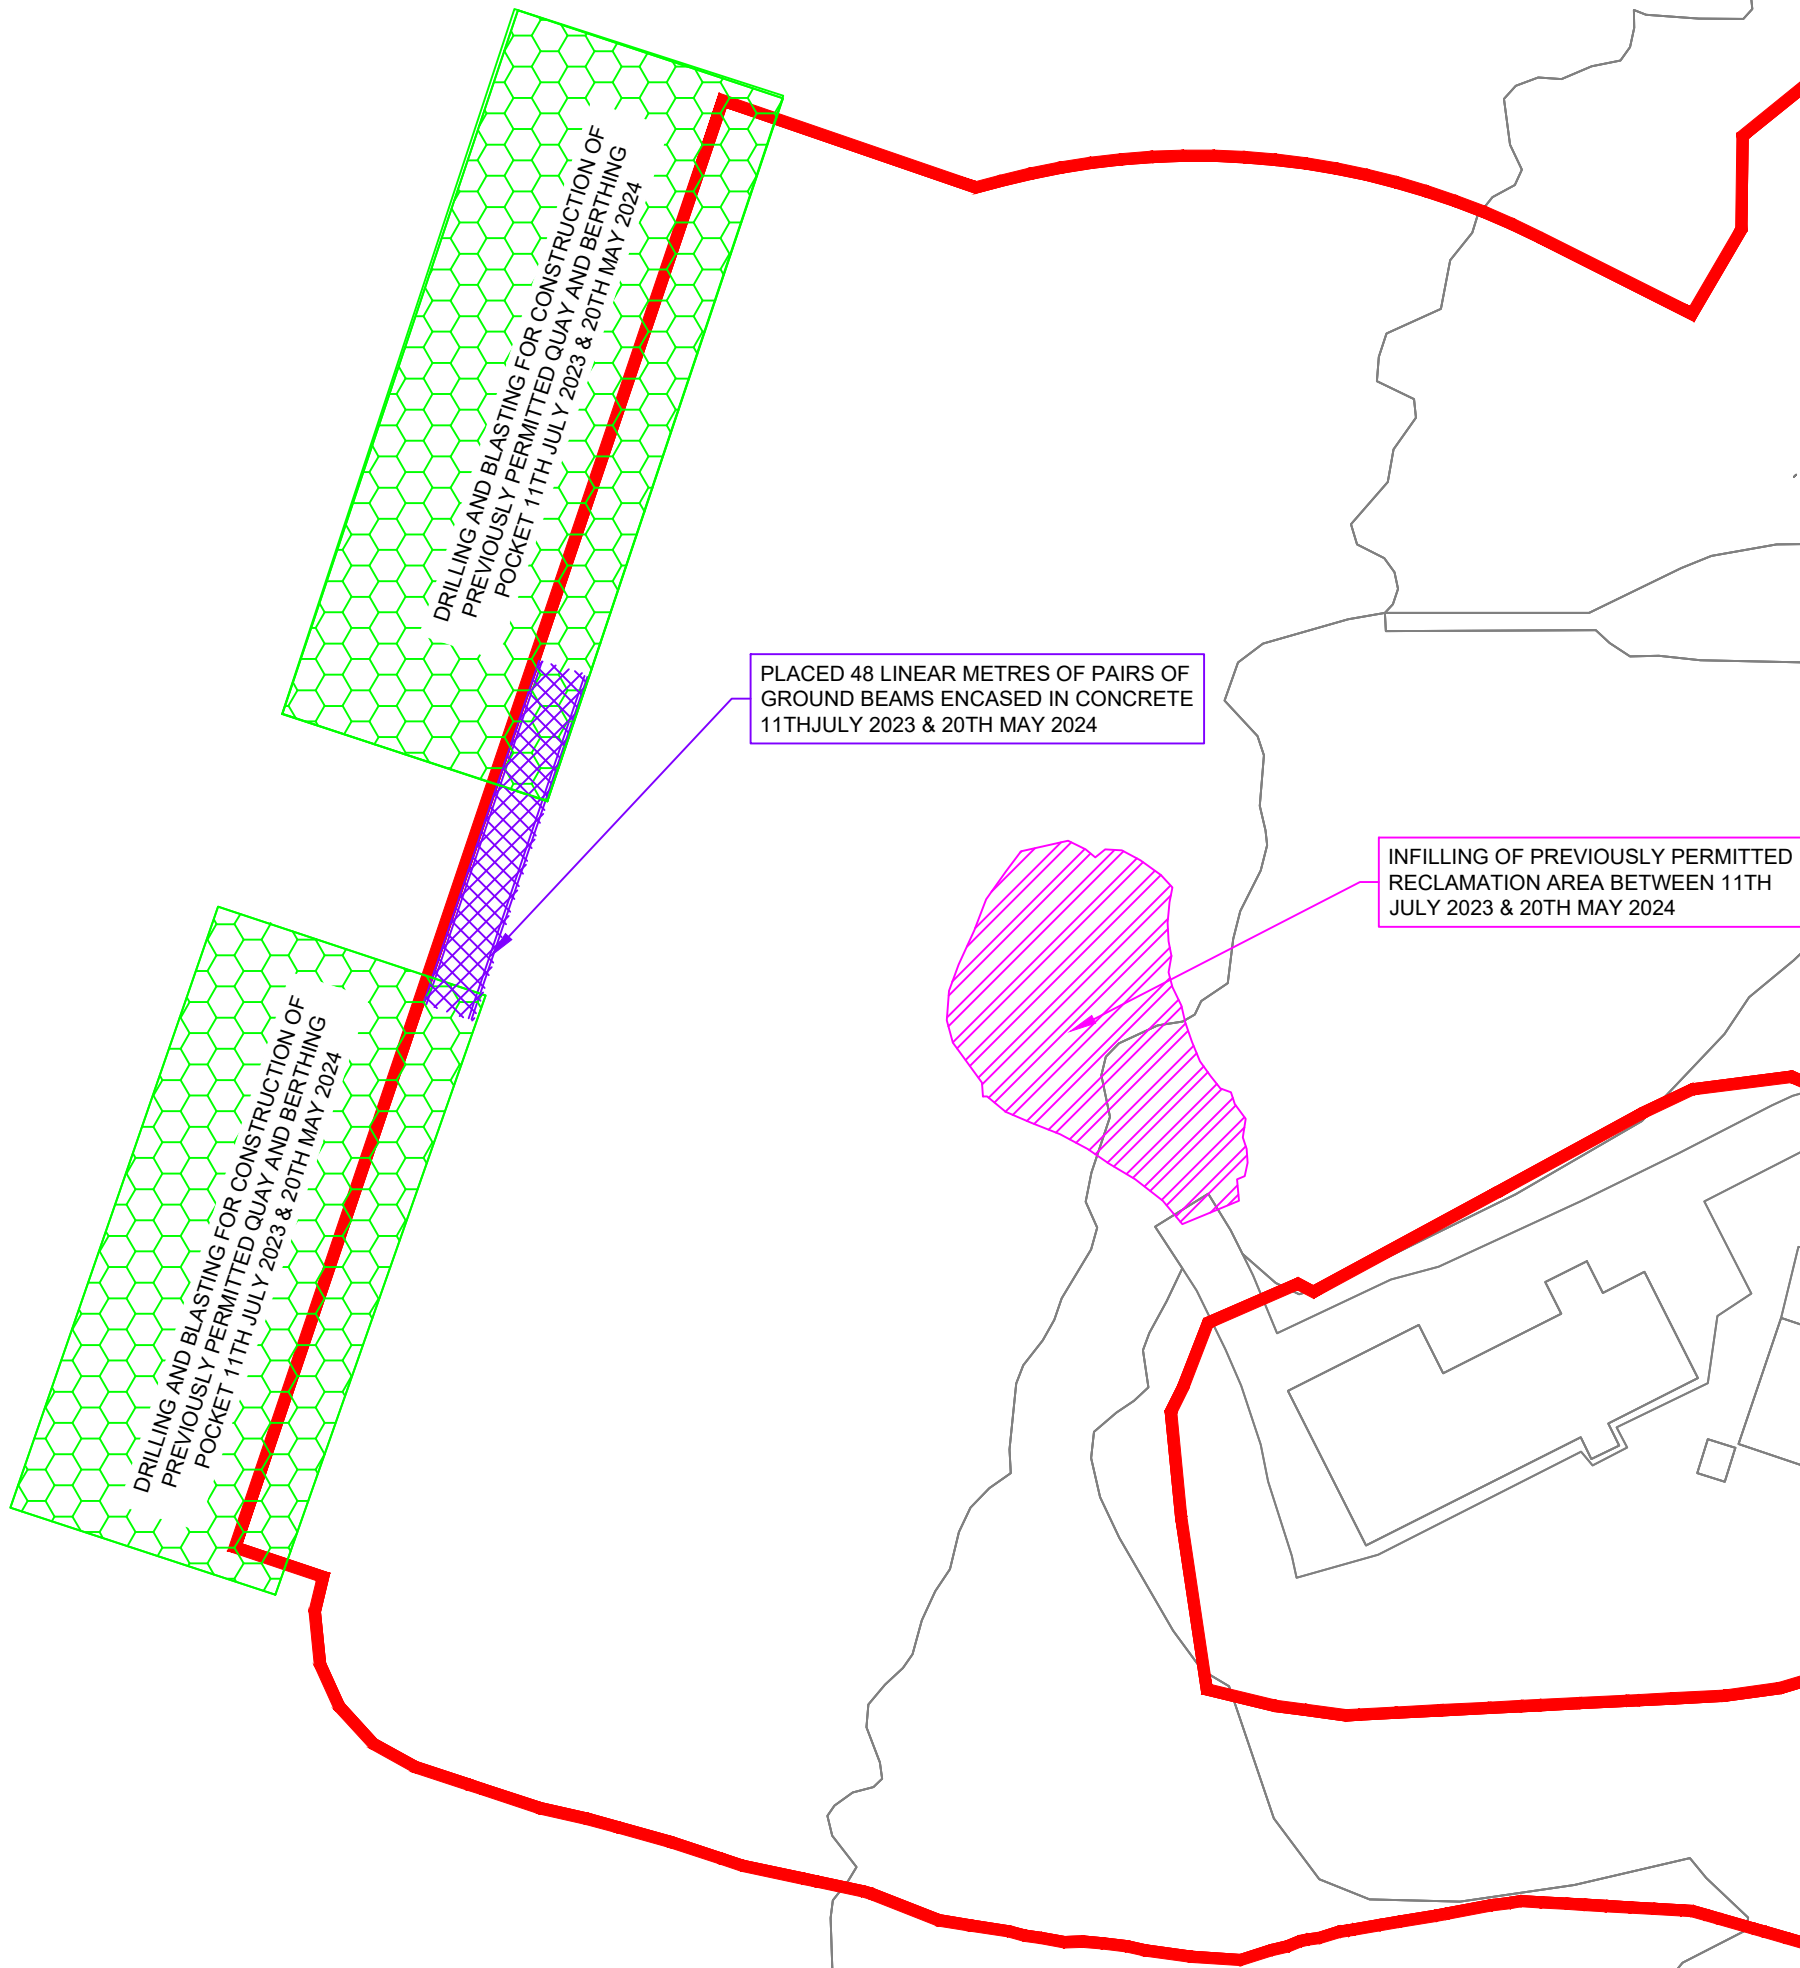

DO NOT SCALE FROM THIS DRAWING. USE FIGURED DIMENSIONS IN ALL CASES. VERIFY DIMENSIONS ON SITE AND REPORT ANY DISCREPANCIES TO THE DESIGNERS IMMEDIATELY. THIS DRAWING IS COPYRIGHT AND MAY ONLY BE REPRODUCED WITH THE DESIGNERS PERMISSION.

- NOTES:
- ALL DRAWINGS ARE TO BE READ IN CONJUNCTION WITH ALL RELEVANT SPECIFICATIONS, BILLS OF QUANTITIES, ARCHITECTURAL, SERVICES AND ENGINEERING DRAWINGS.
 - ALL LEVELS ARE IN METERS RELATIVE TO CHART DATUM
 - ANY DISCREPANCIES BETWEEN THESE DOCUMENTS SHALL BE BROUGHT TO THE ATTENTION OF THE ENGINEER.
 - DRAWINGS ARE NOT TO BE SCALED.
 - ALL DIMENSIONS ARE IN MILLIMETRES, UNLESS NOTED OTHERWISE.

- LEGEND:
- DEVELOPMENT BOUNDARY (EDGED IN RED)
 - DRILLING AND BLASTING FOR CONSTRUCTION OF PREVIOUSLY PERMITTED QUAY AND BERTHING POCKET COMPLETED (APPROX 25,000M³ OF ROCK)
 - PLACED 48 LINEAR METRES OF PAIRS OF GROUND BEAMS ENCASED IN CONCRETE FOR FOUNDATION OF PREVIOUSLY PERMITTED QUAY WALL
 - RECLAMATION AREA: INFILLING OF PREVIOUSLY PERMITTED RECLAMATION AREA COMPLETED (AREA OF 0.12HA APPROX)

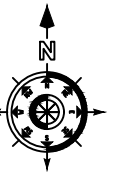

MAP REPRODUCED FROM TAILTE ÉIREANN BY PERMISSION OF THE GOVERNMENT. CYAL504655038.

SHEET NO:
1:2,500 | 3400-C, 3399-B AND 3400-A
1:5,000 | 3399

REV	DATE	DESCRIPTION	BY	APP
0	30.10.25	ISSUED FOR PLANNING	JK	CF

PROJECT: ROS AN MHÍL DEEP WATER QUAY

TITLE: SUBSTITUTE CONSENT SITE LAYOUT OSI MAPPING PLAN - CONSTRUCTION WORKS 11TH JULY 2023 - 20TH MAY 2024

CLIENT: DEPARTMENT OF AGRICULTURE, FOOD & THE MARINE



DRAWN: JK	CHECKED: CF	APPROVED: CF
PROJECT NUMBER: 24984	DATE: JUNE 2025	SCALE @ A1: 1 : 1,000
ACCEPTANCE CODE: S	PURPOSE OF ISSUE: ISSUED FOR PLANNING PERMISSION	PURPOSE CODE: P3

DRAWING NUMBER: 24984-XX-XXX-DR-MWP-CE-5012 REV: 0