




AA' SECTION AA'

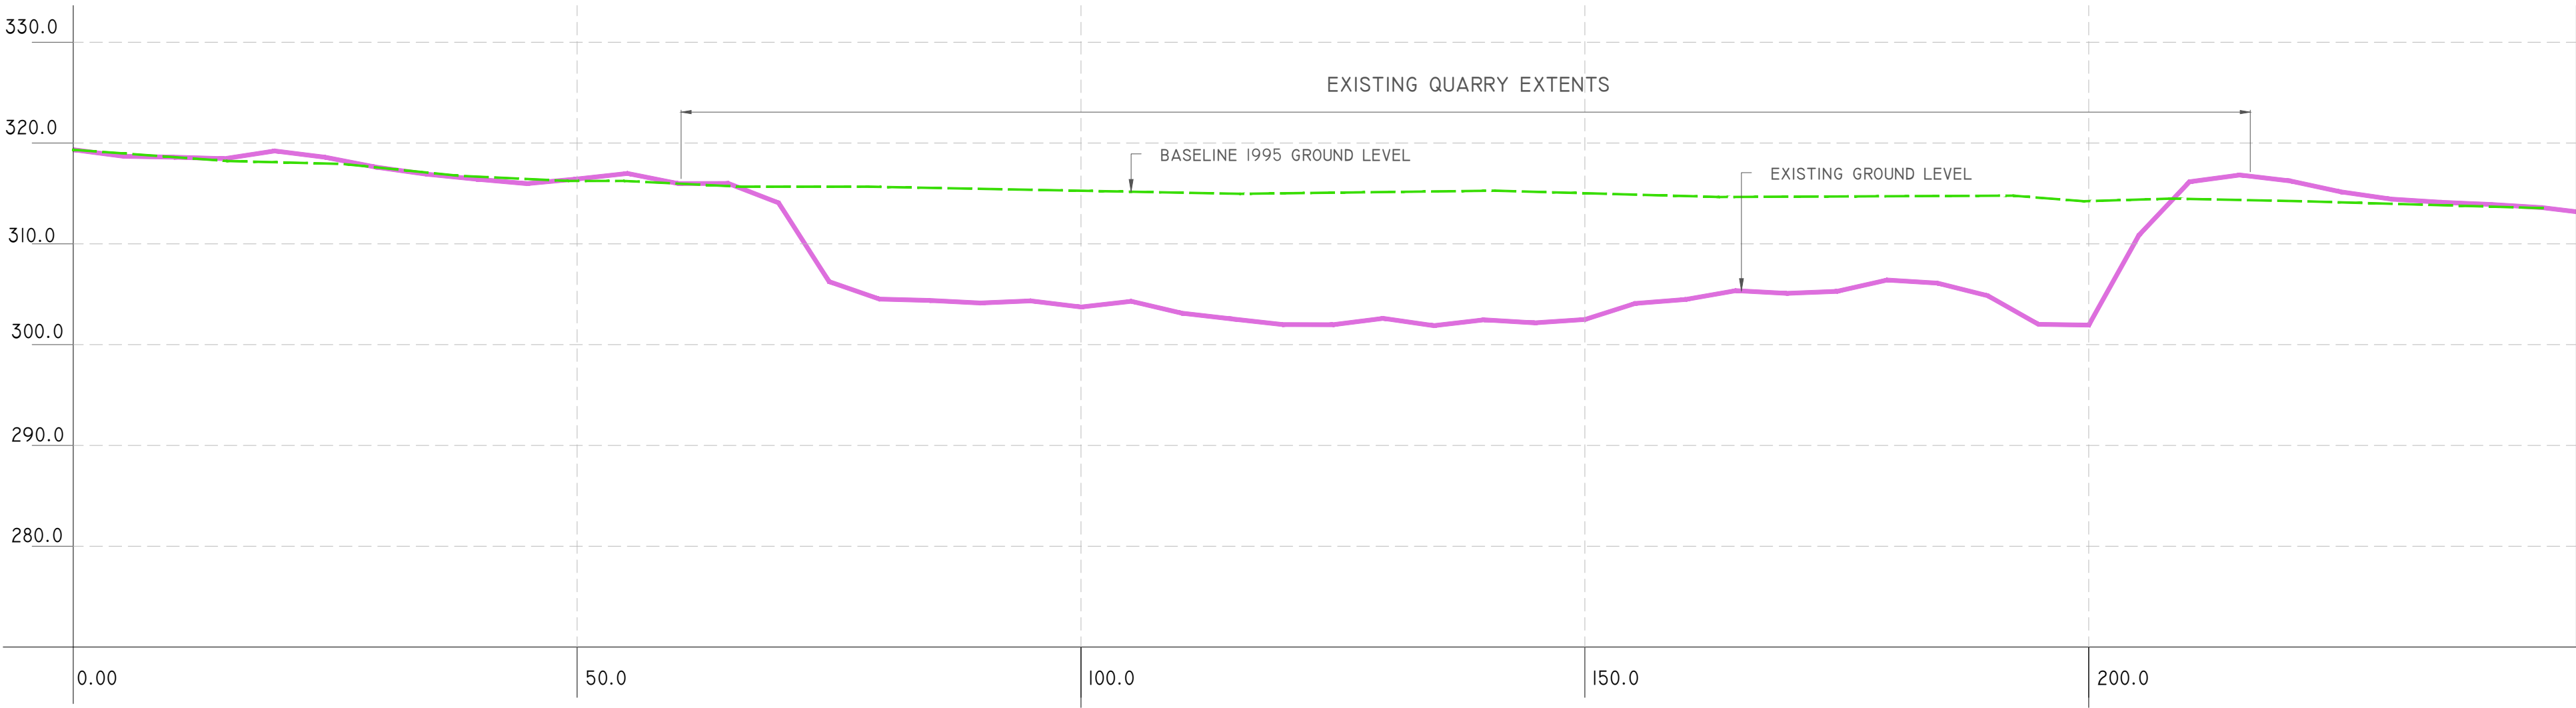


BB' SECTION BB'

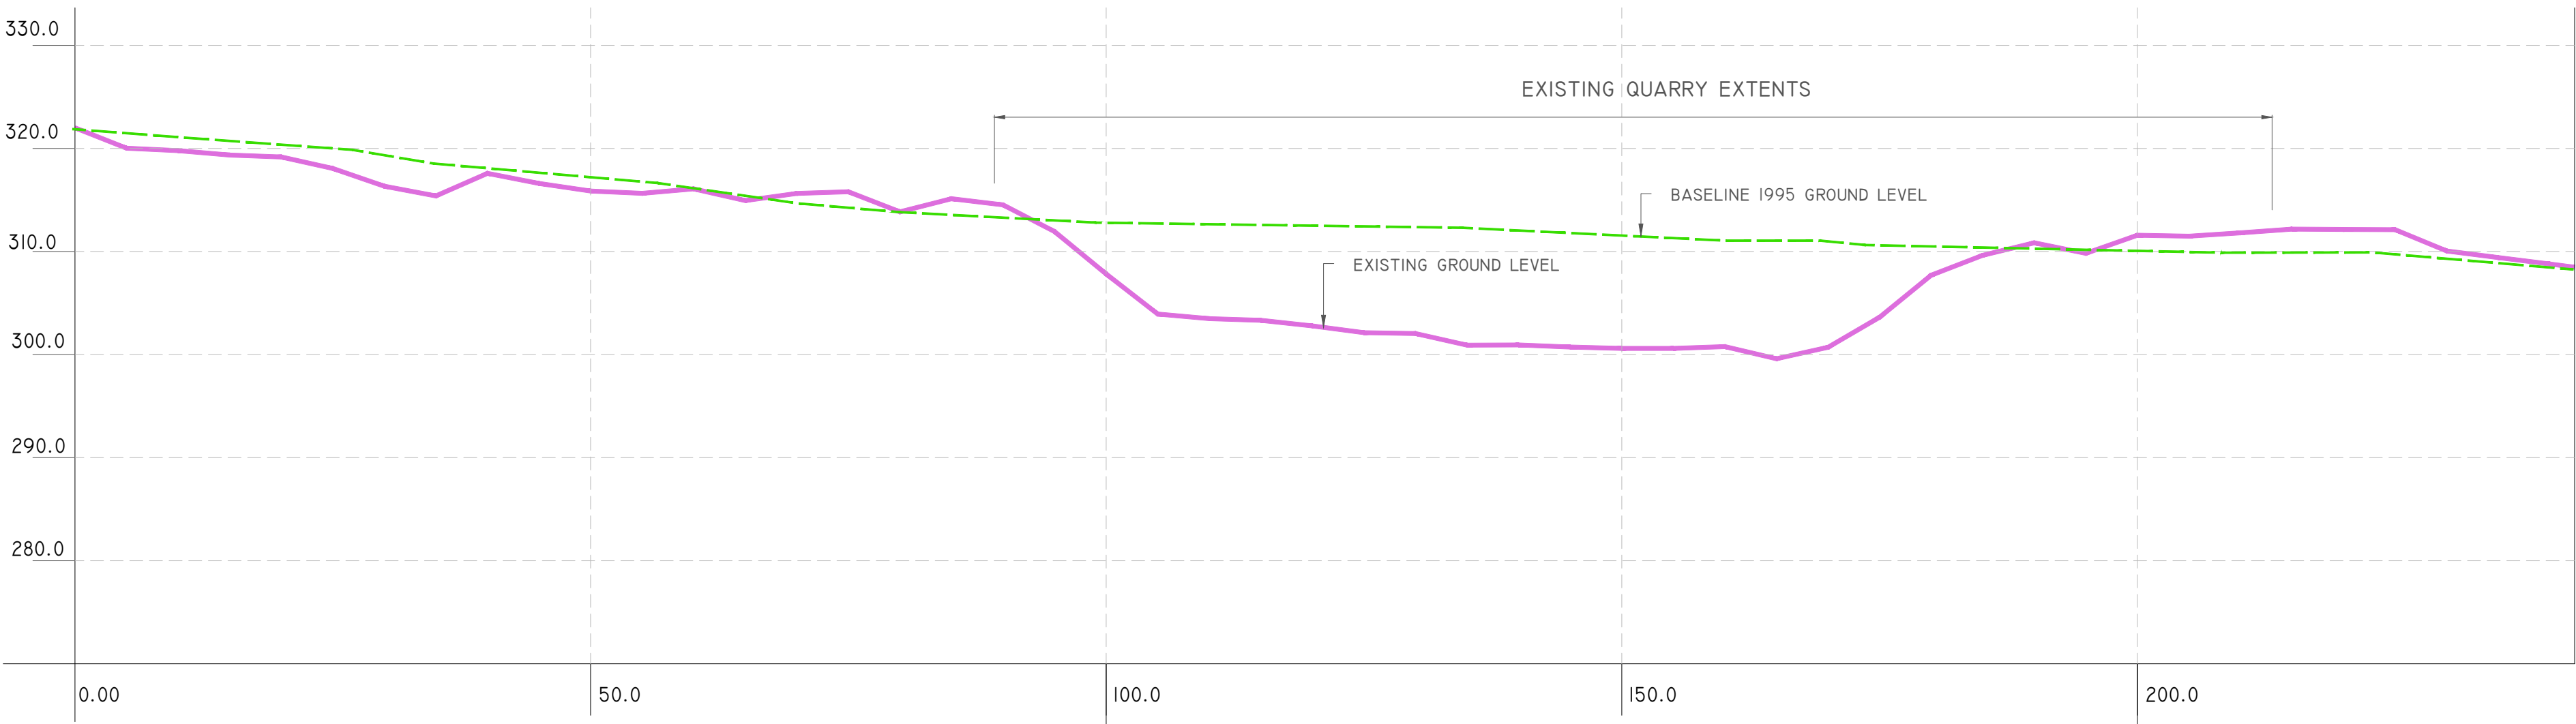

CC' SECTION CC'

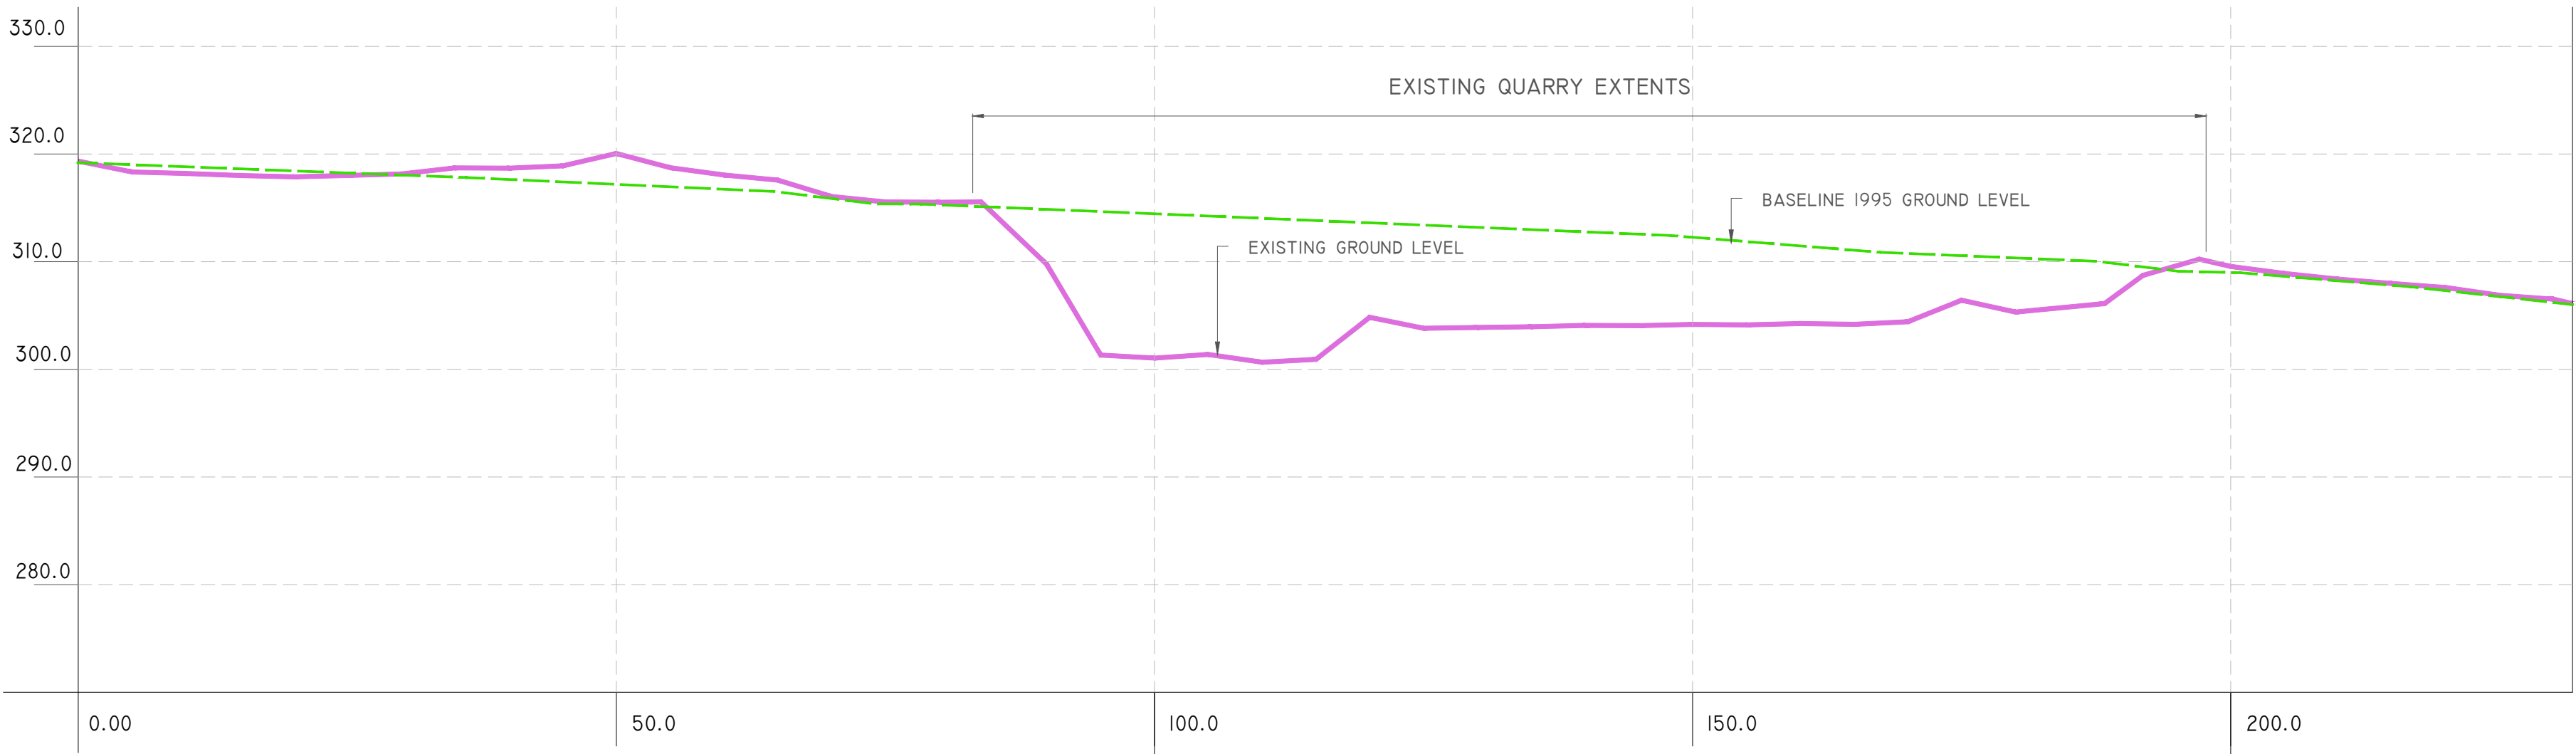

- LEGEND:
- Existing Ground Level (mOD)
 - Baseline 1995 Ground Level (mOD)

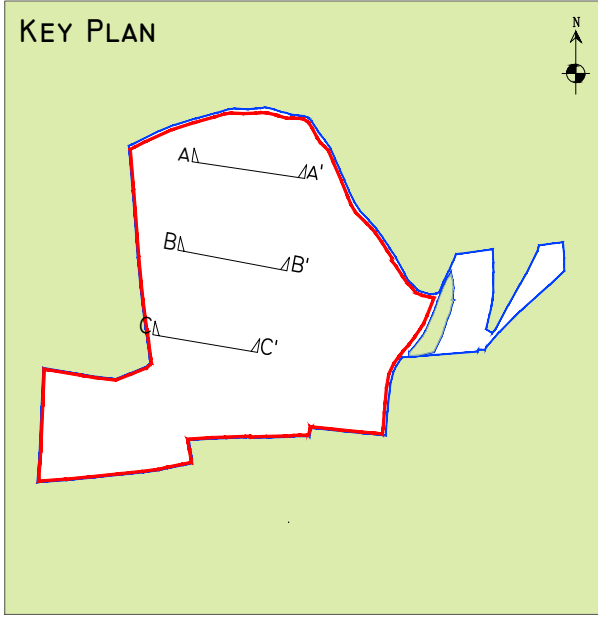

- DRAWING NOTES
1. DRAWINGS ISSUED ARE FOR PLANNING APPLICATION PURPOSES ONLY.
 2. COPYRIGHT, ALL RIGHTS RESERVED. NO PART HERE WITH MAY BE COPIED OR REPRODUCED PARTIALLY OR WHOLLY IN ANY FORM WHATSOEVER WITHOUT THE PRIOR NOTICE OF THE COPYRIGHT OWNER HYDRO-ENVIRONMENTAL SERVICES.
 3. DO NOT SCALE OFF THIS DRAWING. FIGURED METRIC DIMENSIONS ONLY SHOULD BE TAKEN OFF THIS DRAWING.
 4. ALL DIMENSIONS ARE IN METRES.

Ordnance Survey Ireland Licence No. EN 0044725 © Ordnance Survey Ireland/Government of Ireland			
Date	Description	Chkd	Signed
Revisions			
HYDRO ENVIRONMENTAL SERVICES 22 Lower Main St Dungarvan Co. Waterford Ireland tel: +353 (0) 58-44122 tel: +353 (0) 58-44244 email: info@hydroenvironmental.ie web: www.hydroenvironmental.ie			
Client: MILFORD QUARRIES LTD			
Job: RED ROCK QUARRY, CO. CARLOW - SUBSTITUTE CONSENT APPLICATION			
Title: CROSS-SECTIONS AA', BB' AND CC'			
Figure No: I04-SC			
Drawing No: P1687-0-1225-A1-104-SC-00C			
Sheet Size: A1		Project No.: P1687-0	
Scale: 1:500 (A1)		Drawn By: GA	
Date: 08/12/2025		Checked By: MG	