
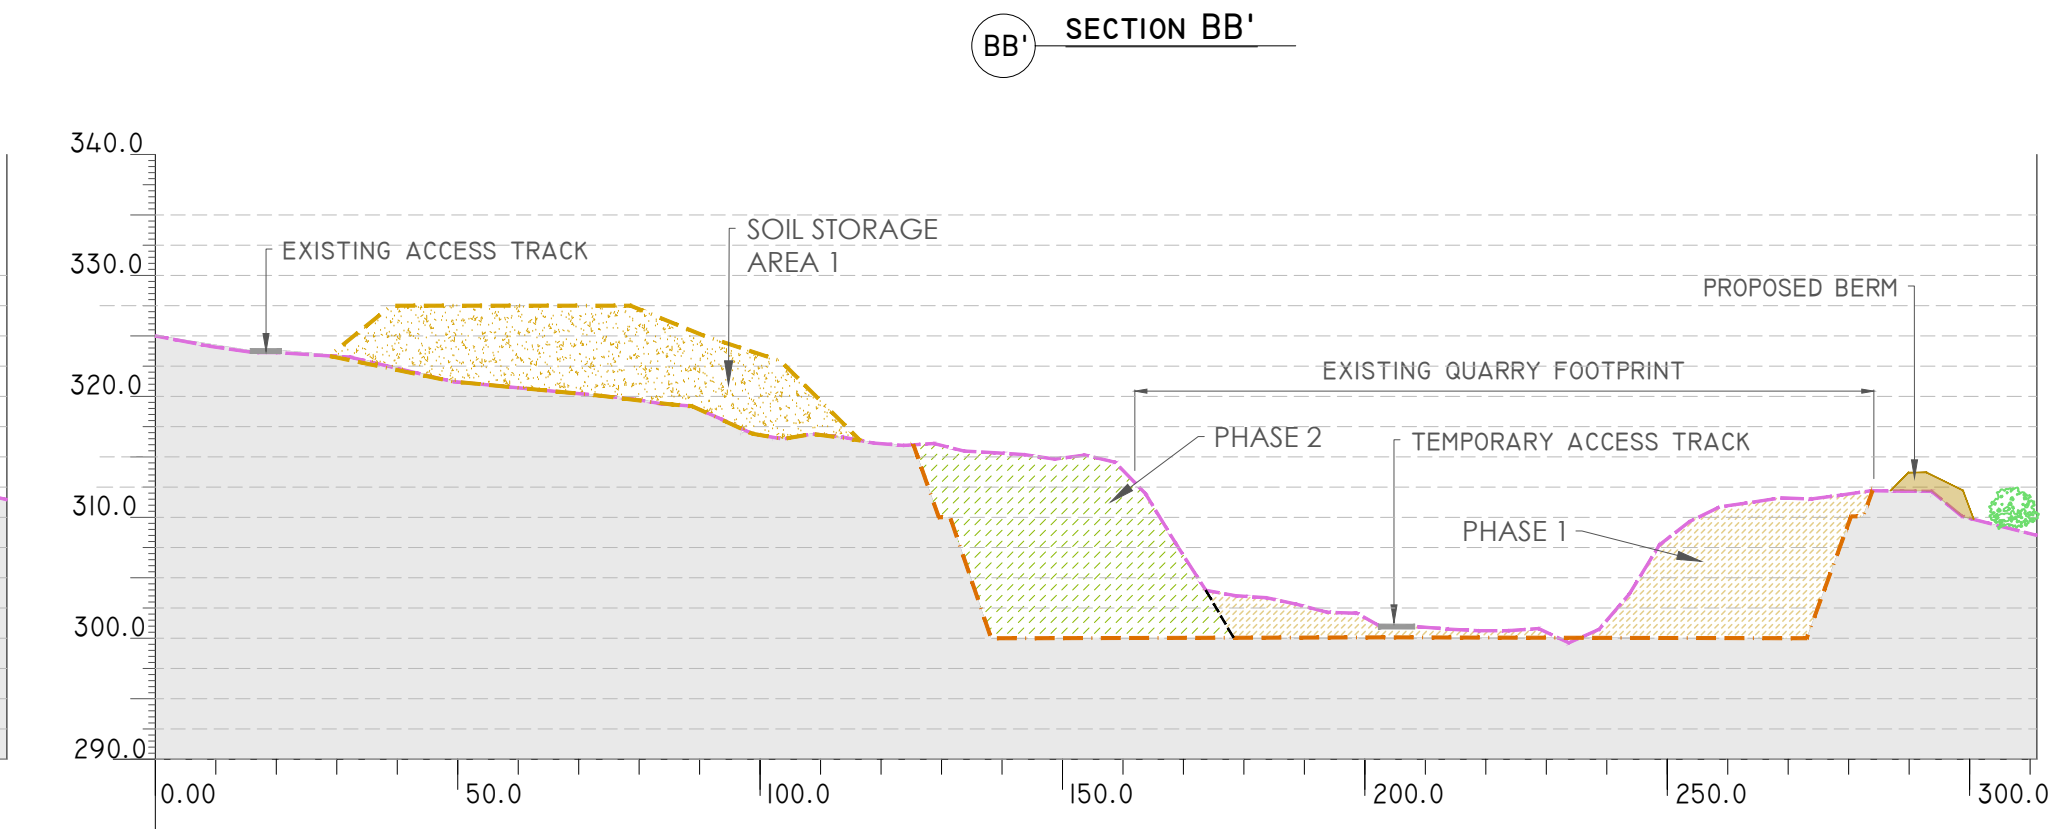


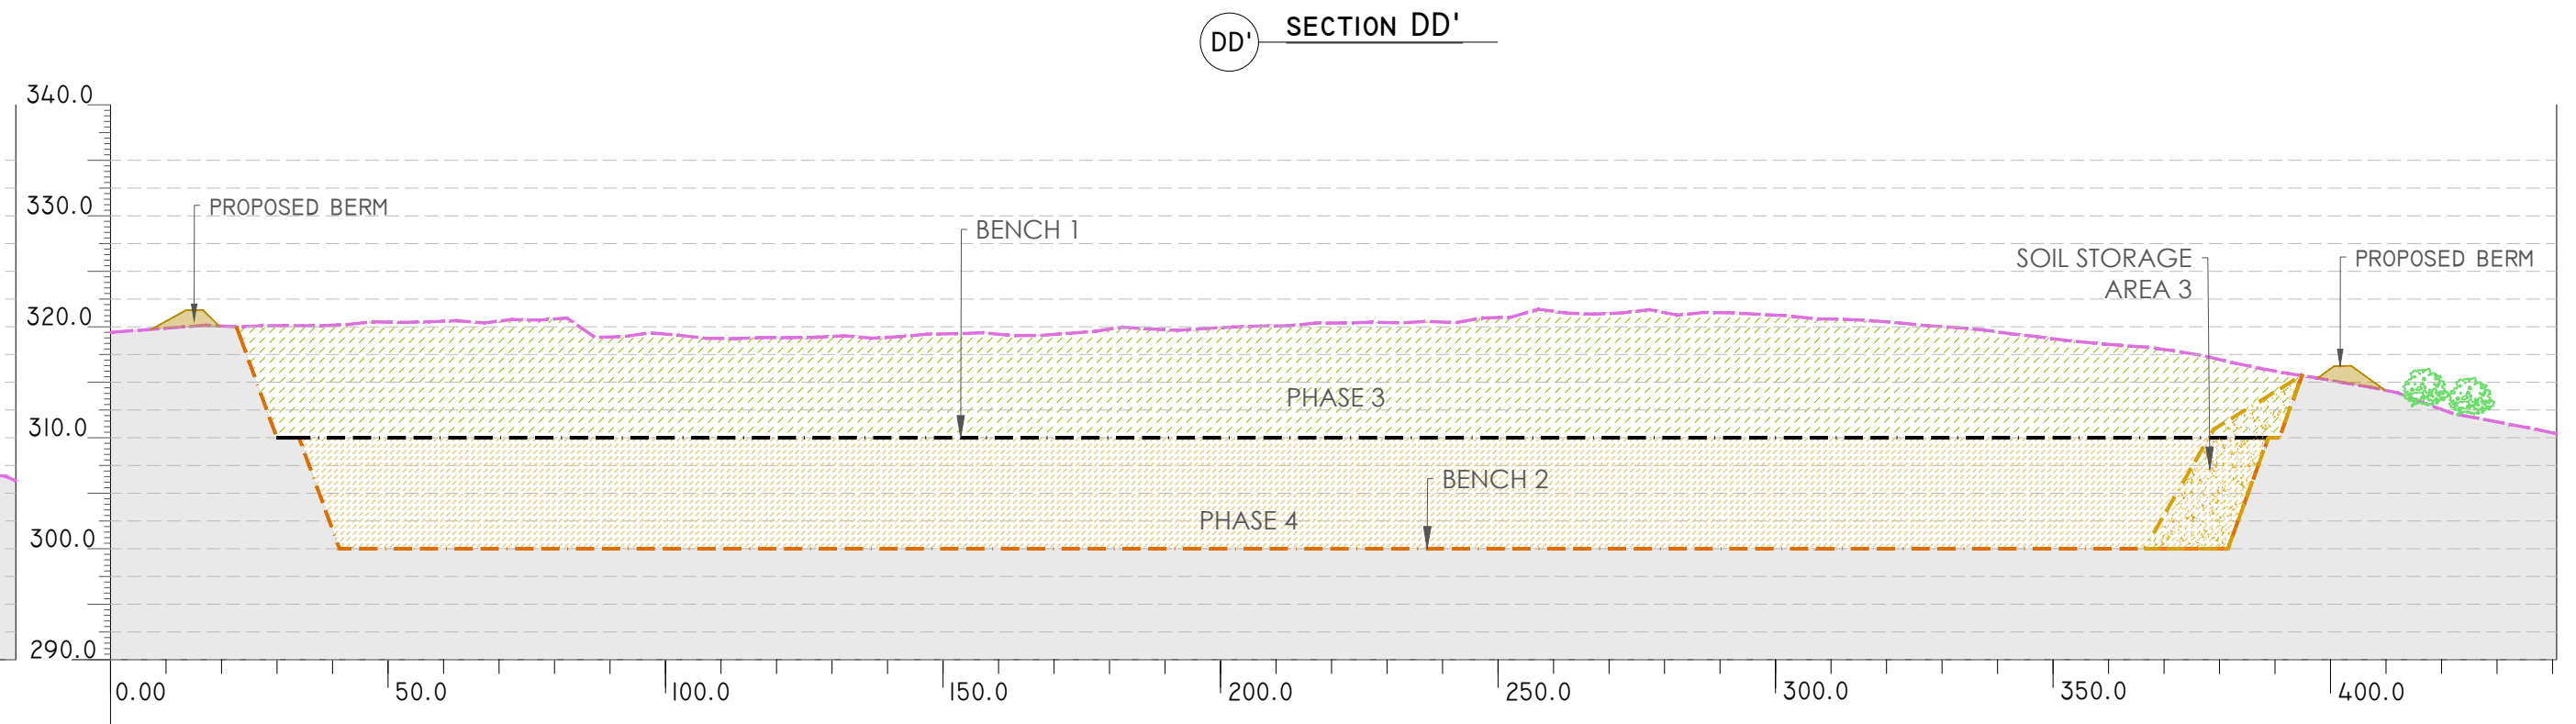

Client:	
MILFORD QUARRIES LTD	
Job:	
RED ROCK QUARRY, C.O. CARLOW	
Title:	
CROSS-SECTIONS AA', BB', CC' AND DD'	
Figure No:	
105	
Drawing No: P1687-0-1225-A2-105-00G	
Sheet Size: A2	Project No.: P1687-0
Scale: 1:1.250 (A2)	Drawn By: GA
Date: 09/12/2025	Checked By: MG

DRAWING NOTES

1. DRAWINGS ISSUED ARE FOR PLANNING APPLICATION PURPOSES ONLY.
2. COPYRIGHT, ALL RIGHTS RESERVED. NO PART HERE WITH MAY BE COPIED OR REPRODUCED PARTIALLY OR WHOLLY IN ANY FORM WHATSOEVER WITHOUT THE PRIOR NOTICE OF THE COPYRIGHT OWNER HYDRO-ENVIRONMENTAL SERVICES.
3. DO NOT SCALE OFF THIS DRAWING. FIGURED METRIC DIMENSIONS ONLY SHOULD BE TAKEN OFF THIS DRAWING.
4. ALL DIMENSIONS ARE IN METRES.