



D104
ENTRANCE GATE DETAIL
SCALE:1:100

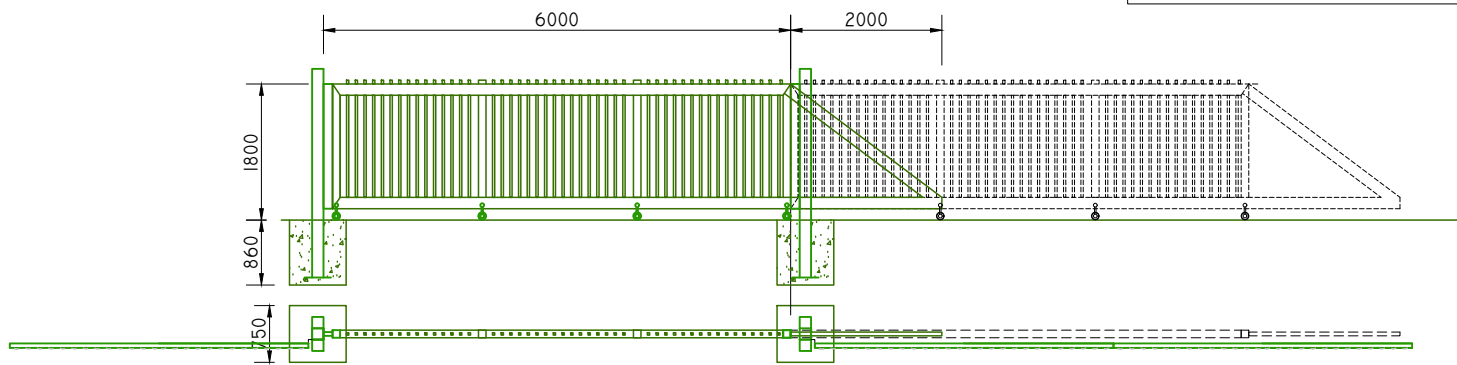


THE ENTRANCE GATE WILL COMPRISE AN ELECTRIC SLIDING GATE. THE GATE WILL BE CONTROLLED FROM THE SITE OFFICE/WEIGHBRIDGE, AND WILL ALSO HAVE GSM COMMS FOR INDEPENDENT ACCESS/USE. THE GATE WILL SLIDE BEHIND A PALISADE FENCE WHICH WILL EXTEND FROM BOTH ENDS OF THE ELECTRIC GATE.

D107
TYPICAL ACCESS ROAD DETAIL
SCALE:1:100

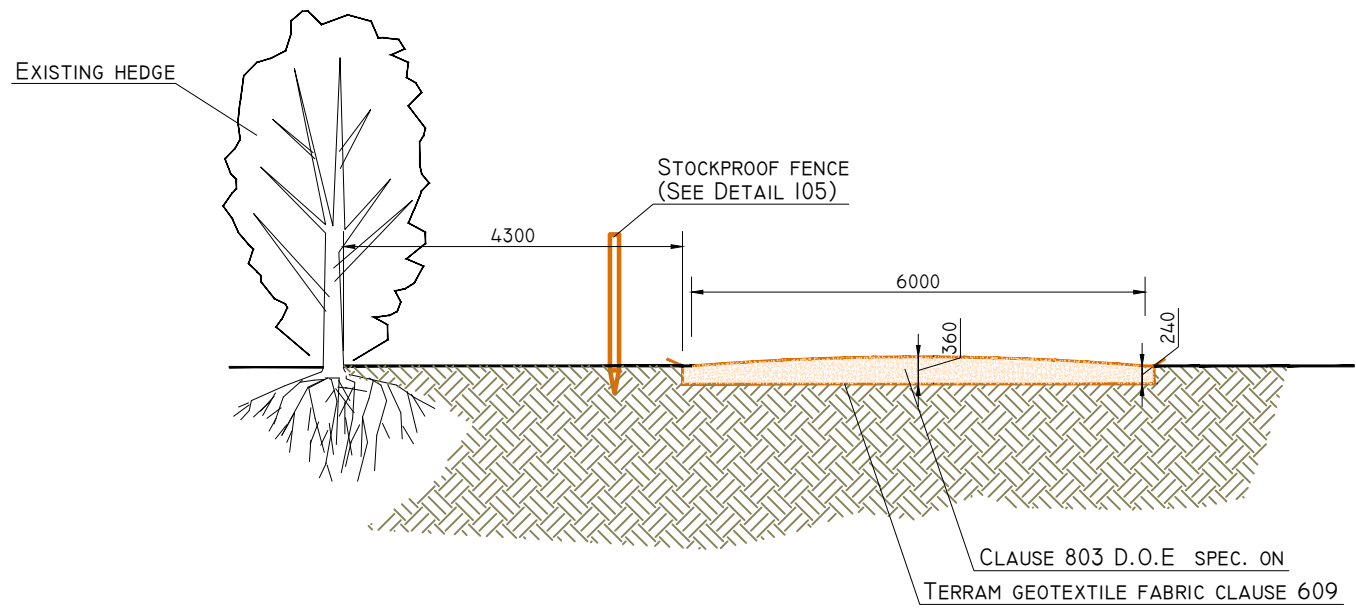


D105
HYDROCARBON INTERCEPTOR DETAILS
SCALE:1:100


INDICATIVE SCHEMATIC DRAWING

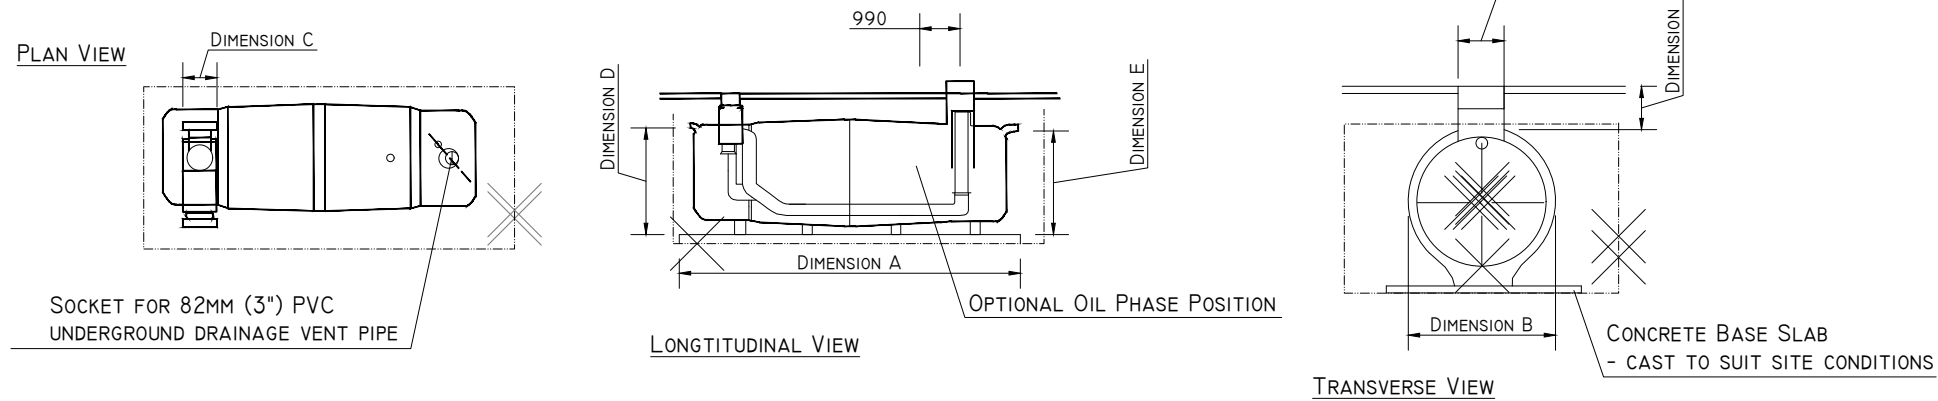


D108
TYPICAL EMBANKMENT DETAIL
SCALE:1:100

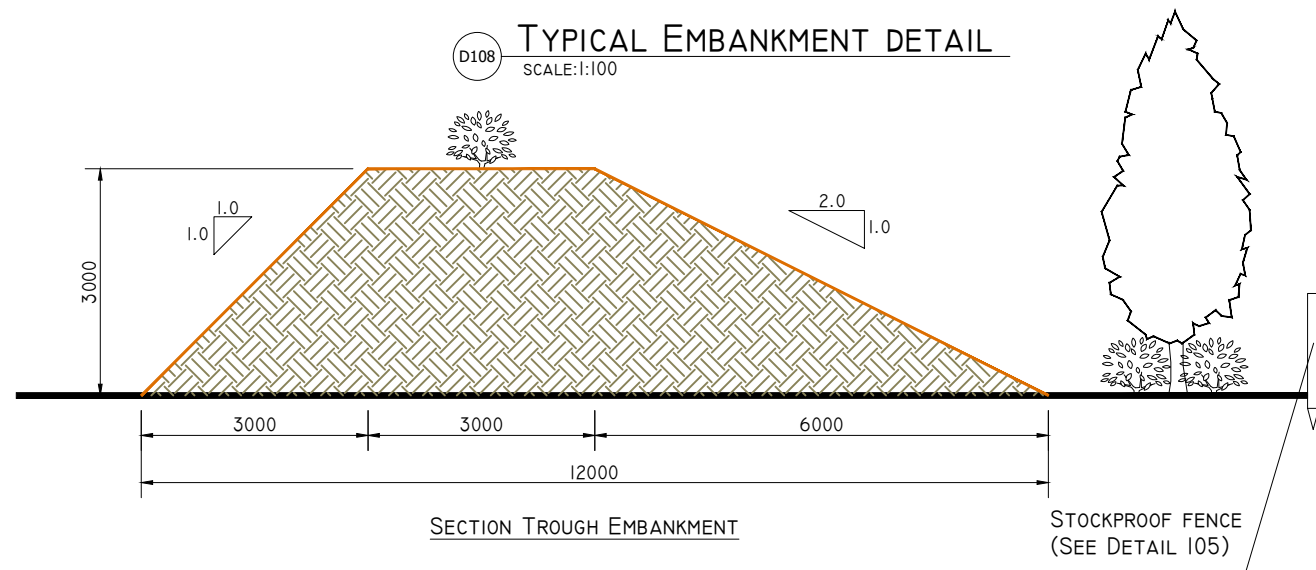

D106
COMMUNICATION POLE DETAIL
SCALE:1:100

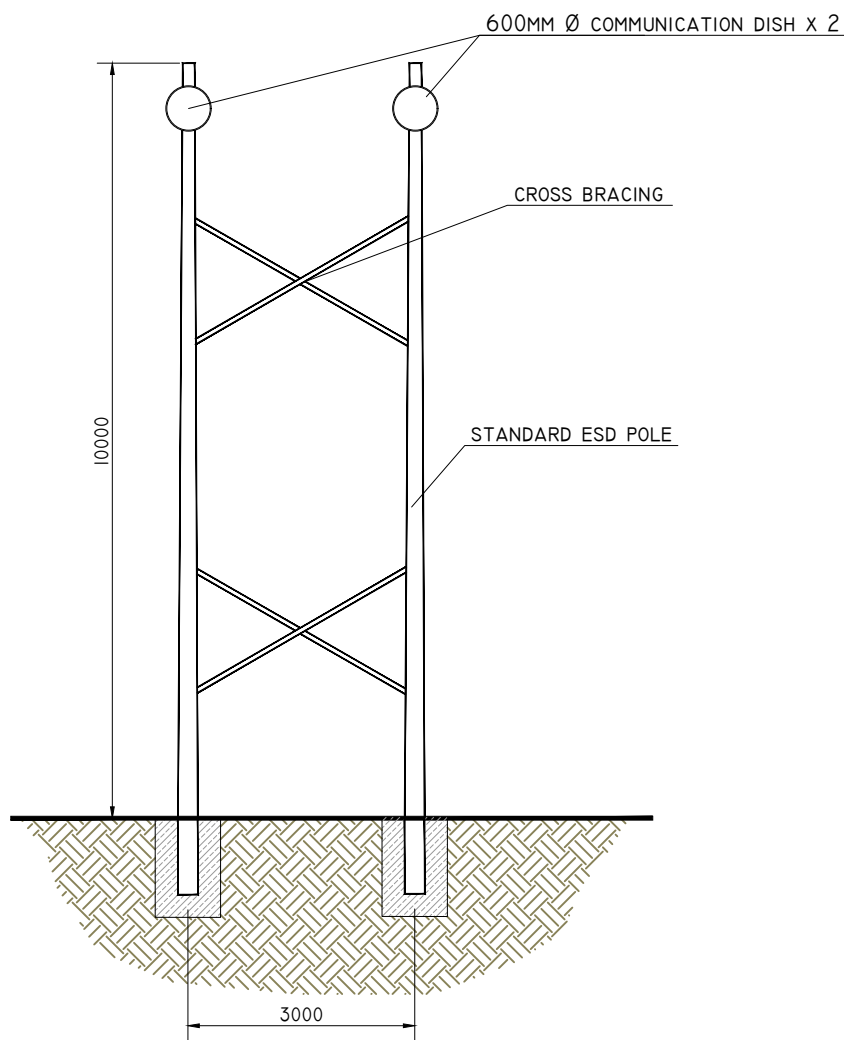


D109
SETTLEMENT POND DETAIL
SCHEMATIC

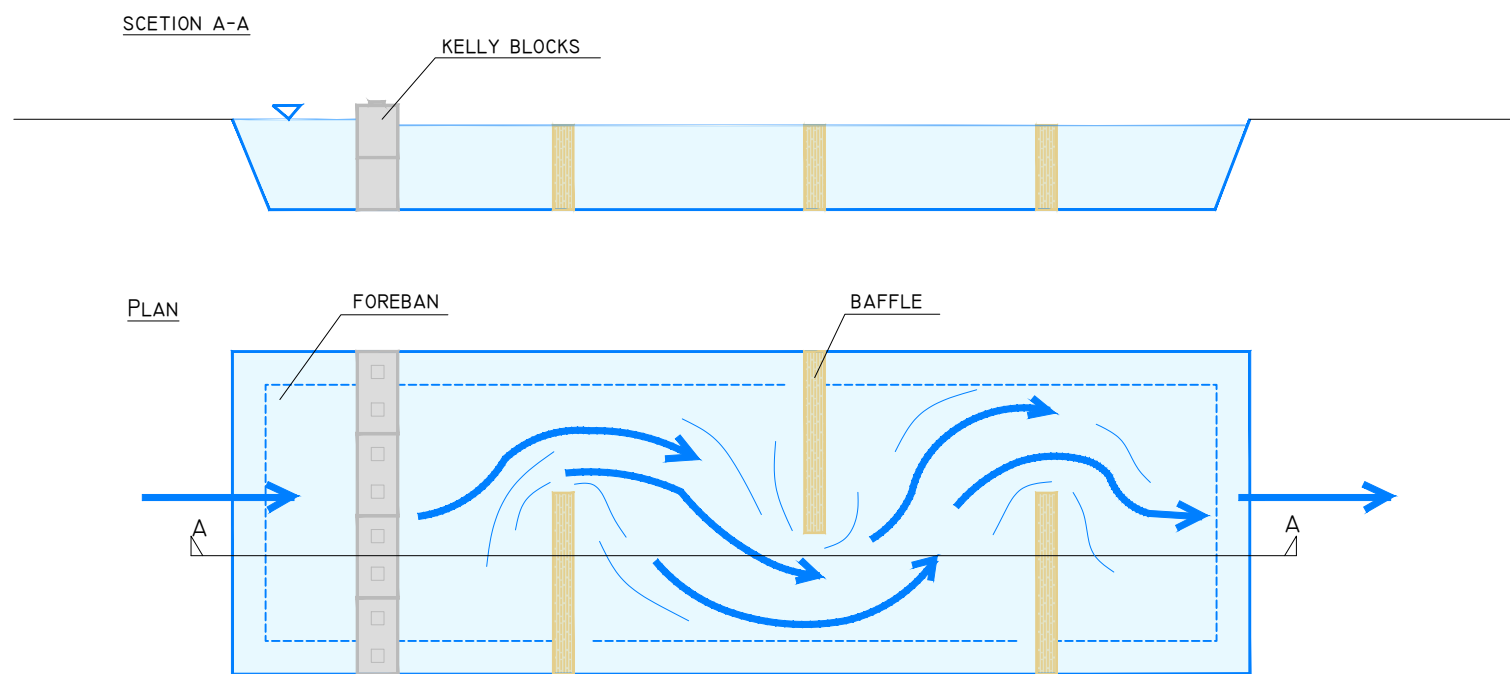


- WILDLIFE POND DESIGN NOTES:
- GENERALLY UNSHADED BUT SOME MARGINAL PLANTING FOR 'SOME' SHADE TO BE PROVIDED.
 - POND EDGE TO INCLUDE ONE 'BEACH' OR MORE GENTLE SLOPE AT 1:10.
 - SOME AQUATIC VEGETATION TO BE INTRODUCED FROM EXISTING PONDS.
 - ELSEWHERE THE POND WILL INCLUDE SOME LARGER ROCKS/STONE REFUGES AND/OR SOME LOGS.
 - BASE OF POND TO BE LINED WITH CLEAN PEBBLES/GRAVELS.
 - STOCK PROOF FENCE TO OFFSET FROM POND EDGE BY 6M.

D111
SMOOTH NEWT POND DETAIL
SCHEMATIC

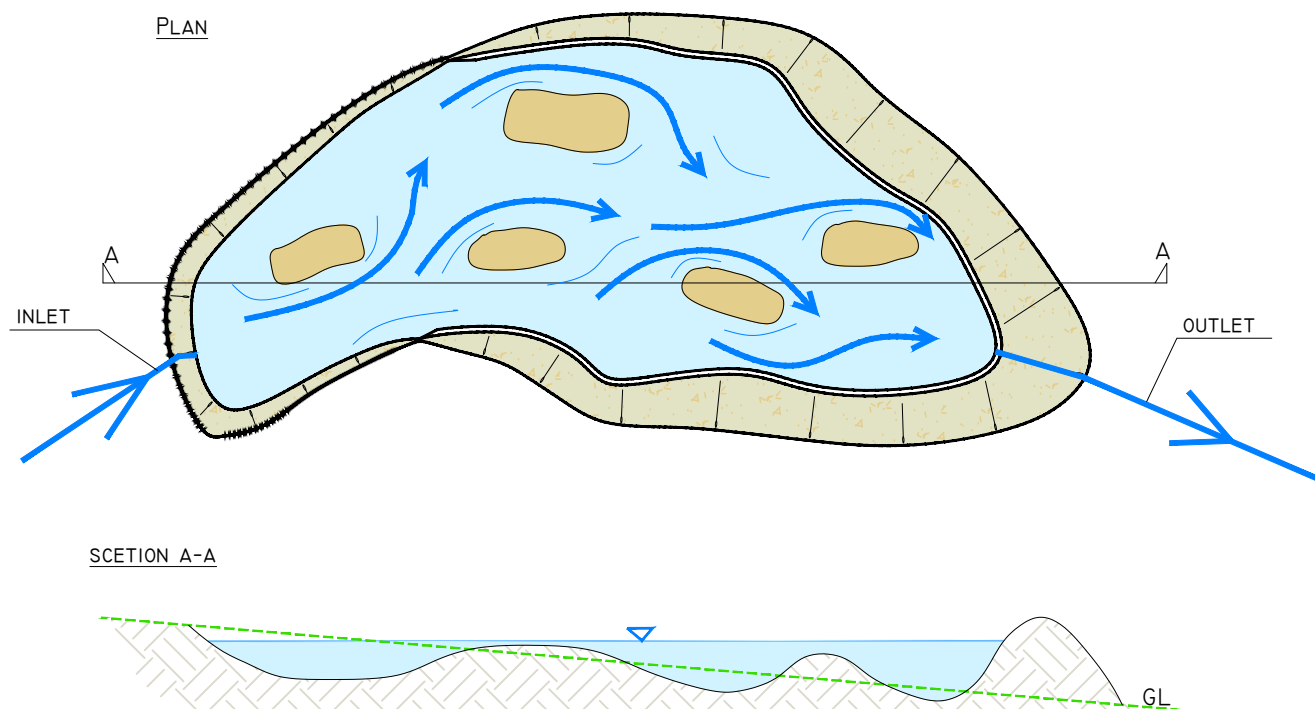

D110
MOBILE CRUSHER DETAIL
SCHEMATIC

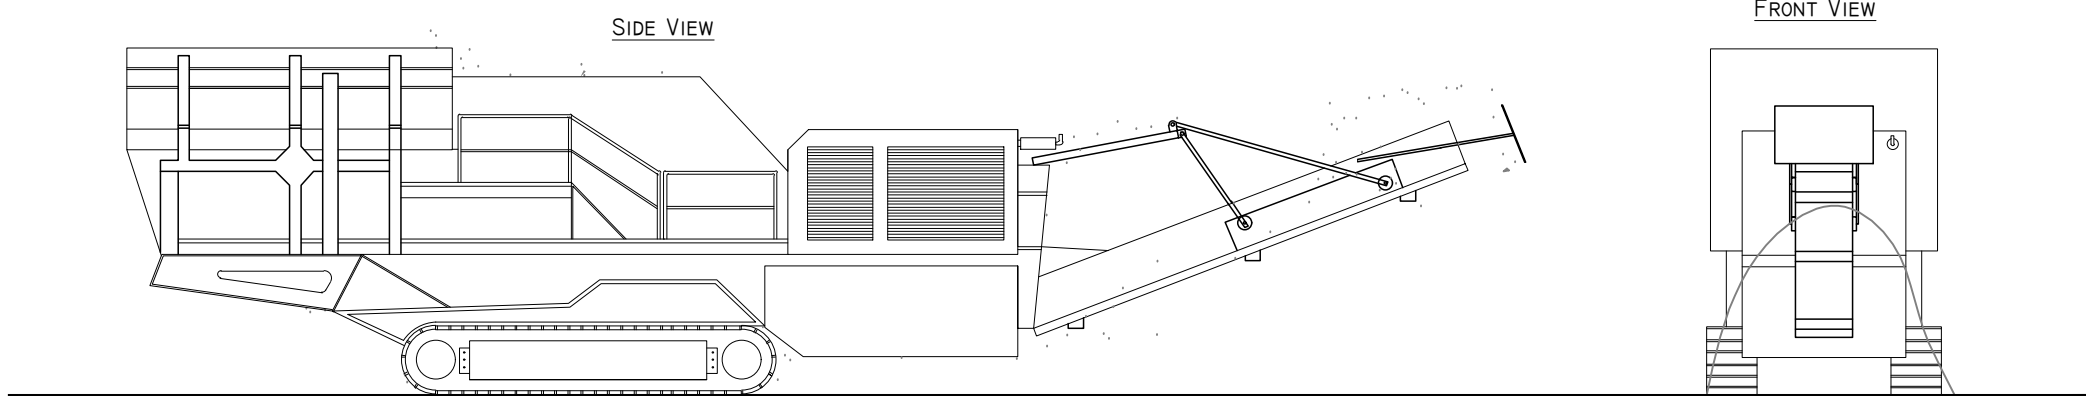

DRAWING NOTES

1. DRAWINGS ISSUED ARE FOR PLANNING APPLICATION PURPOSES ONLY.
2. COPYRIGHT, ALL RIGHTS RESERVED. NO PART HERE WITH MAY BE COPIED OR REPRODUCED PARTIALLY OR WHOLLY IN ANY FORM WHATSOEVER WITHOUT THE PRIOR NOTICE OF THE COPYRIGHT OWNER HYDRO-ENVIRONMENTAL SERVICES.
3. DO NOT SCALE OFF THIS DRAWING. FIGURED METRIC DIMENSIONS ONLY SHOULD BE TAKEN OFF THIS DRAWING.
4. ALL DIMENSIONS ARE IN METRES.

Ordnance Survey Ireland Licence No. EN 0044725
© Ordnance Survey Ireland/Government of Ireland

Date	Description	Chkd	Signed
Revisions			

HYDRO ENVIRONMENTAL SERVICES

22 Lower Main St
Dungarvan
Co. Waterford
Ireland

tel: +353 (0) 58-44122
tel: +353 (0) 58-44244
email: info@hydroenvironmental.ie
web: www.hydroenvironmental.ie

Client: MILFORD QUARRIES LTD.

Job: RED ROCK QUARRY,
Co. CARLOW

Title: PROPOSED DEVELOPMENT DETAILS
- ENTRANCE GATE, HYDROCARBON INTERCEPTOR,
TEMPORARY ROAD SECTION, COMMUNICATION POLE
AND SETTLEMENT POND - SHEET 2 OF 2

Figure No: 108-2

Drawing No: P1687-0-1225-A2-108-2-00C

Sheet Size: A2 Project No.: P1687-0

Scale: 1:100 (A2) Drawn By: GA

Date: 17/12/2025 Checked By: MG