


SETTLEMENT POND PLAN

Scale: 1:50

EMBANKMENTS TO BE CONSTRUCTED FROM SUITABLE EXCAVATED MATERIALS. POST CONSTRUCTION PHASE EMBANKMENT MATERIALS TO BE USED TO INFILL POND. PHASING OF INFILL TO BE AGREED WITH ENGINEER ON SITE.

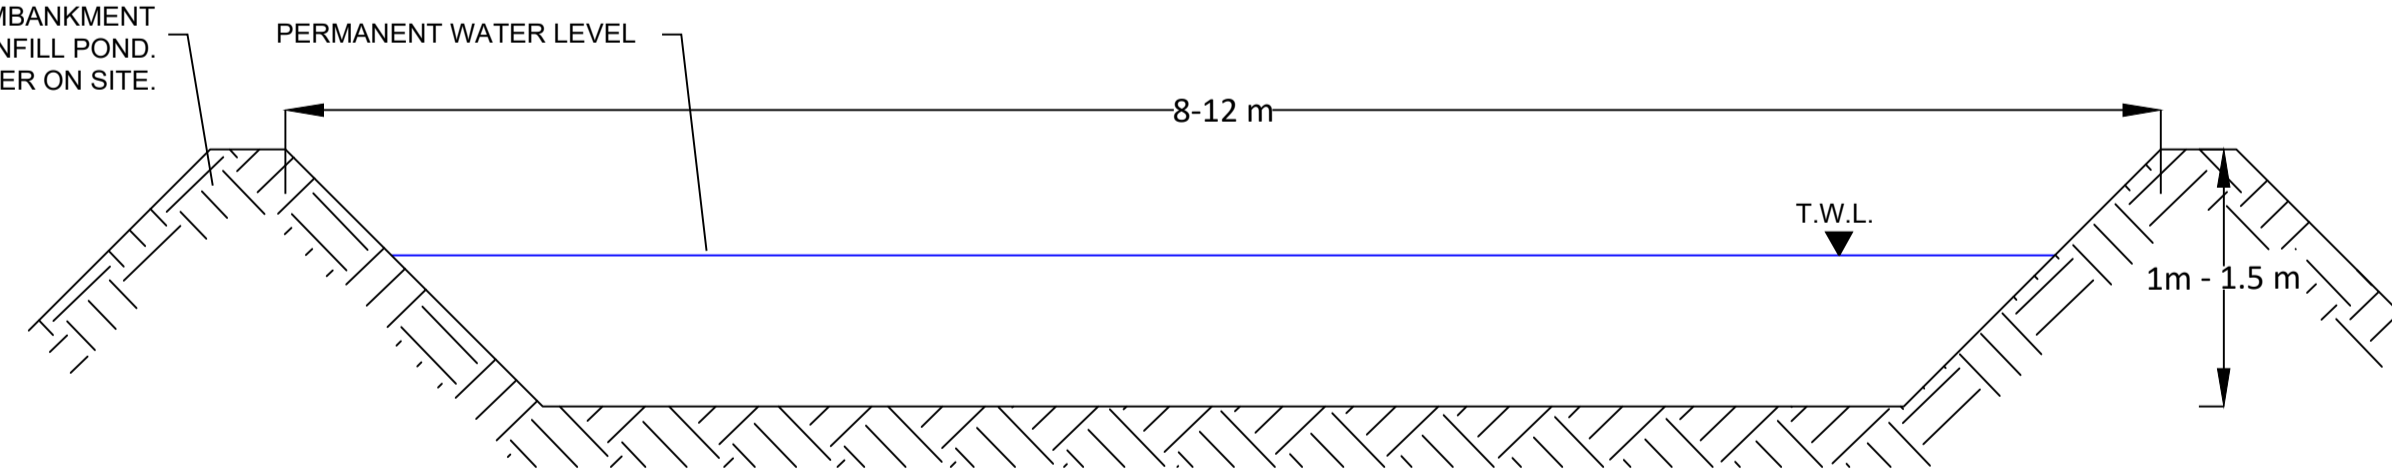

SECTION A-A

Scale: 1:50

If Applicable : Ordnance Survey Ireland Licence No. EN 0001220 © Ordnance Survey Ireland and Government of Ireland



No part of this document may be reproduced or transmitted in any form or stored in any retrieval system of any nature without the written permission of Fehily Timoney & Company as copyright holder except as agreed for use on the project for which the document was originally issued. Do not scale. Use figured dimensions only. If in doubt - Ask!

Rev.	Description	App By	Date
P01	ISSUE FOR APPROVAL		

PROJECT	CLIENT		
LITTLETON PEAT EXTRACTION SUBSTITUTE CONSENT	BORD NA MÓNA ENERGY LTD		
SHEET	Date	Project number	Scale (@ A1)
SETTLEMENT POND PLAN AND SECTION	16.04.26	P23-035	1:50
	Drawn by	Drawing Number	Rev
	EB	P23-035-0102-0001	P01
	Checked by	JH	

O:\ACAD\2023\P23-035\P23-035-0102-0001

16 April 2026 (O:\ACAD\2023\P23-035\P23-035-0102-0001)