




**FIELD DRAIN (Milled Peat)**  
Scale: 1:20

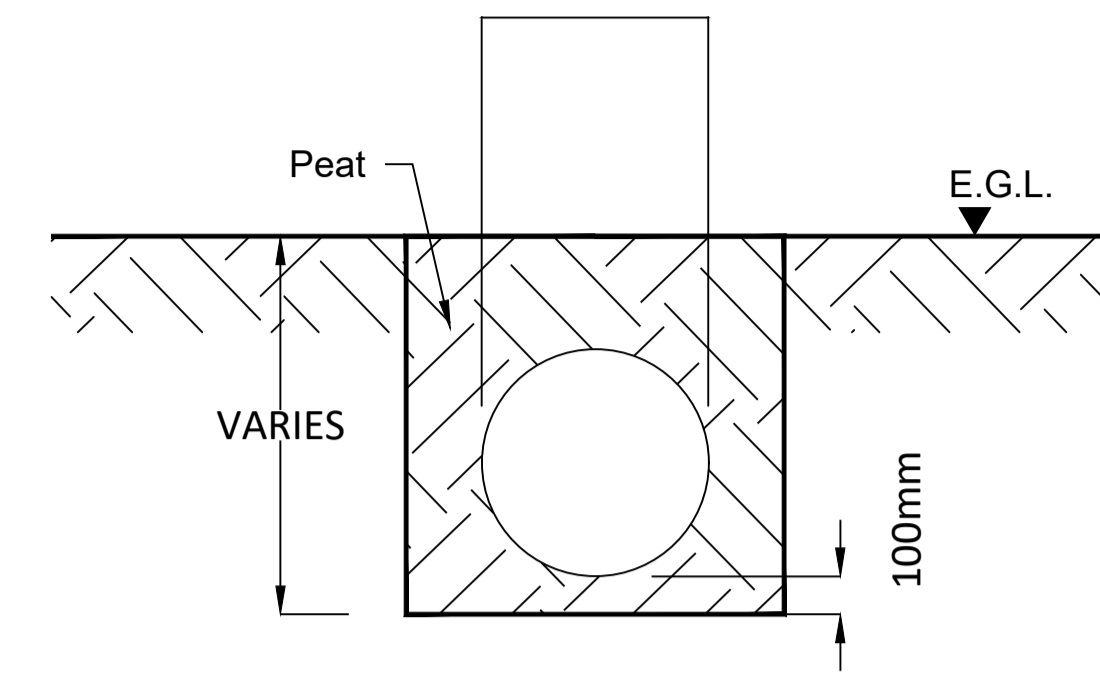

**PIPE DRAIN**  
Scale: 1:20

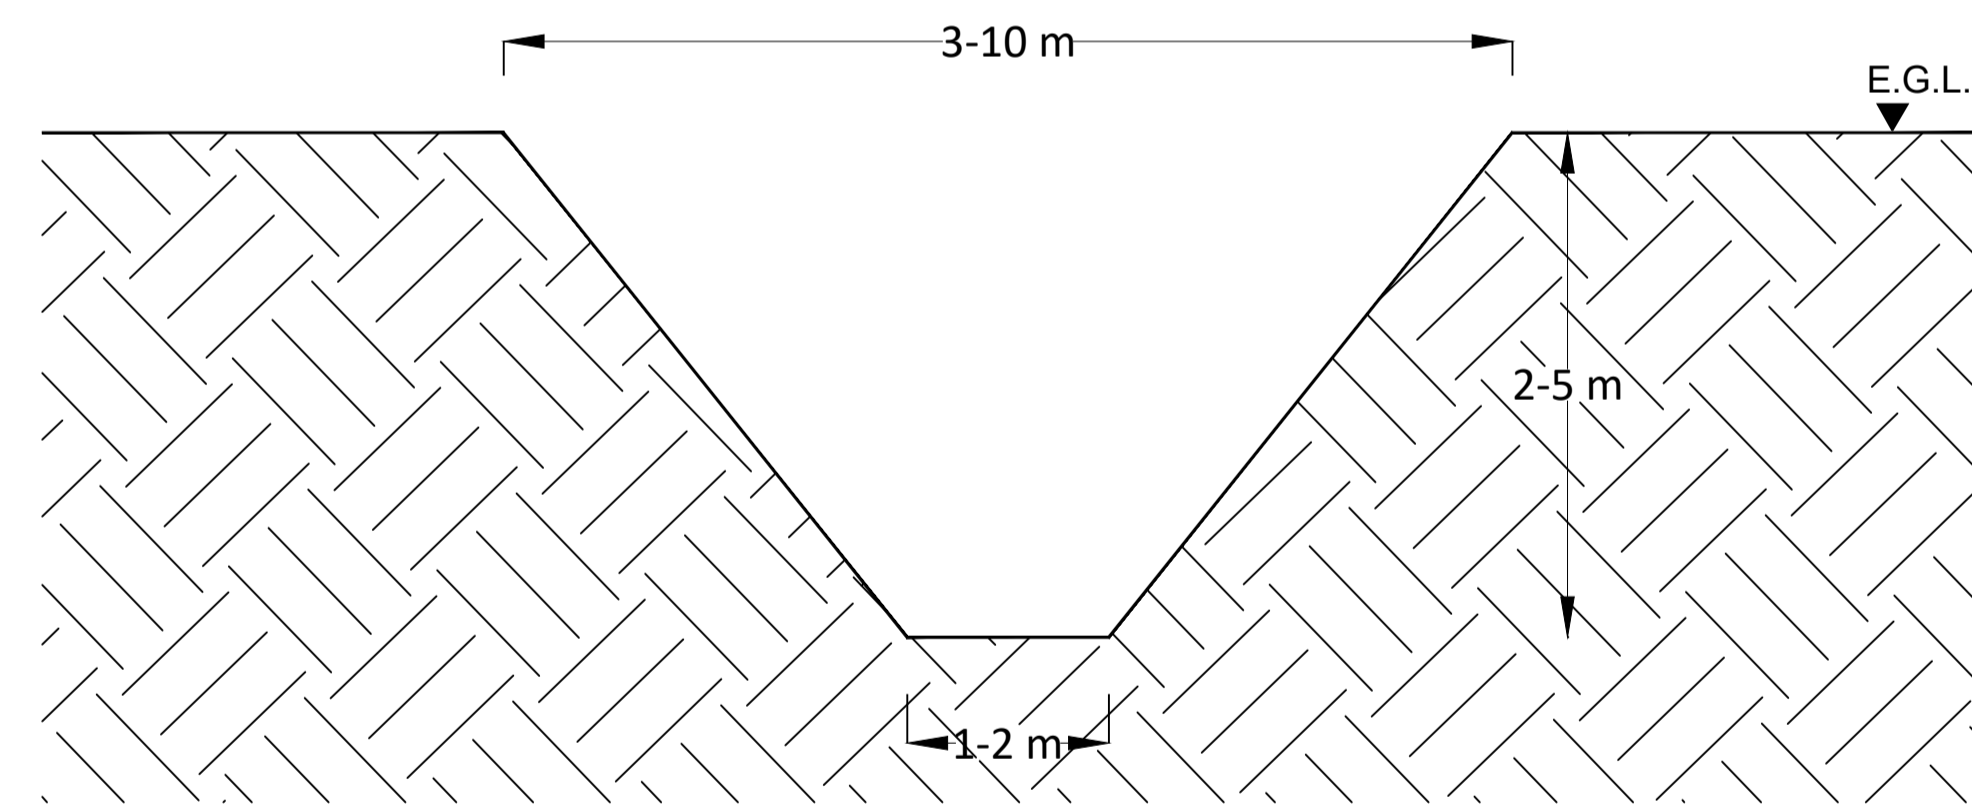

**FIELD DRAIN (Sod Peat)**  
Scale: 1:75

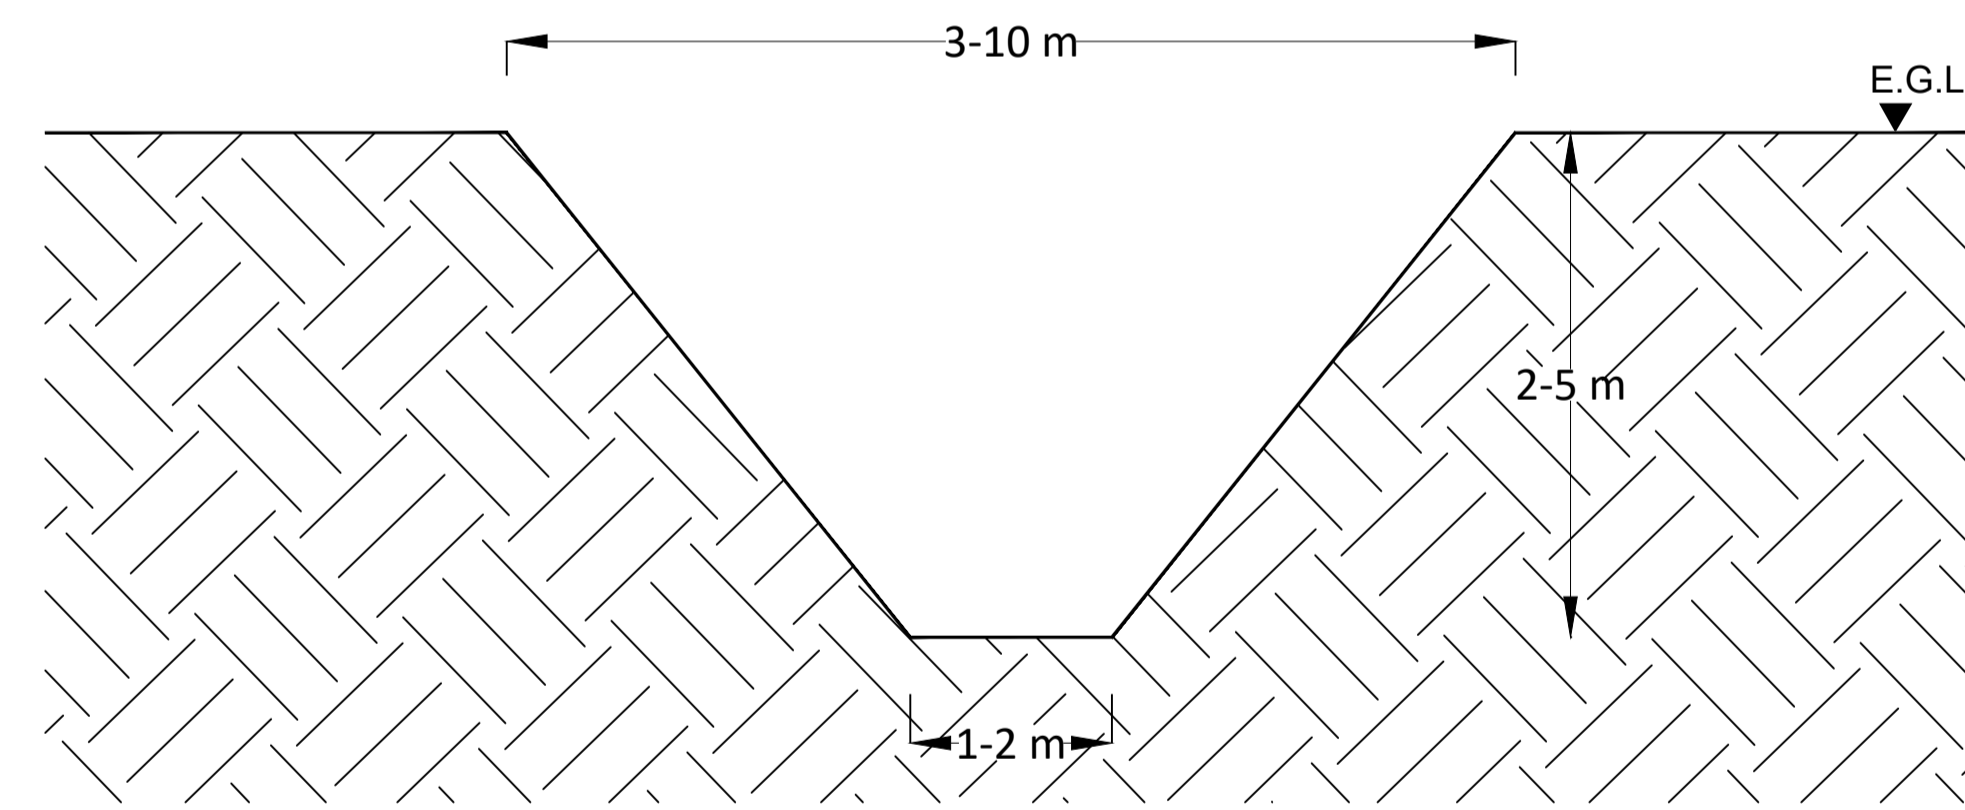

**MAIN DRAIN**  
Scale: 1:75

If Applicable : Ordnance Survey Ireland Licence No. EN 0001220 © Ordnance Survey Ireland and Government of Ireland

Rev.	Description	App By	Date
P01	ISSUE FOR APPROVAL		

PROJECT	CLIENT		
LITTLETON PEAT EXTRACTION SUBSTITUTE CONSENT	BORD NA MÓNA ENERGY LTD		
SHEET	Date	Project number	Scale (@ A1) As Shown
EXISTING DRAIN CROSS SECTIONS	16.04.26	P23-035	
	Drawn by	Drawing Number	Rev
	EB	P23-035-0102-0002	P01
	Checked by	JH	