



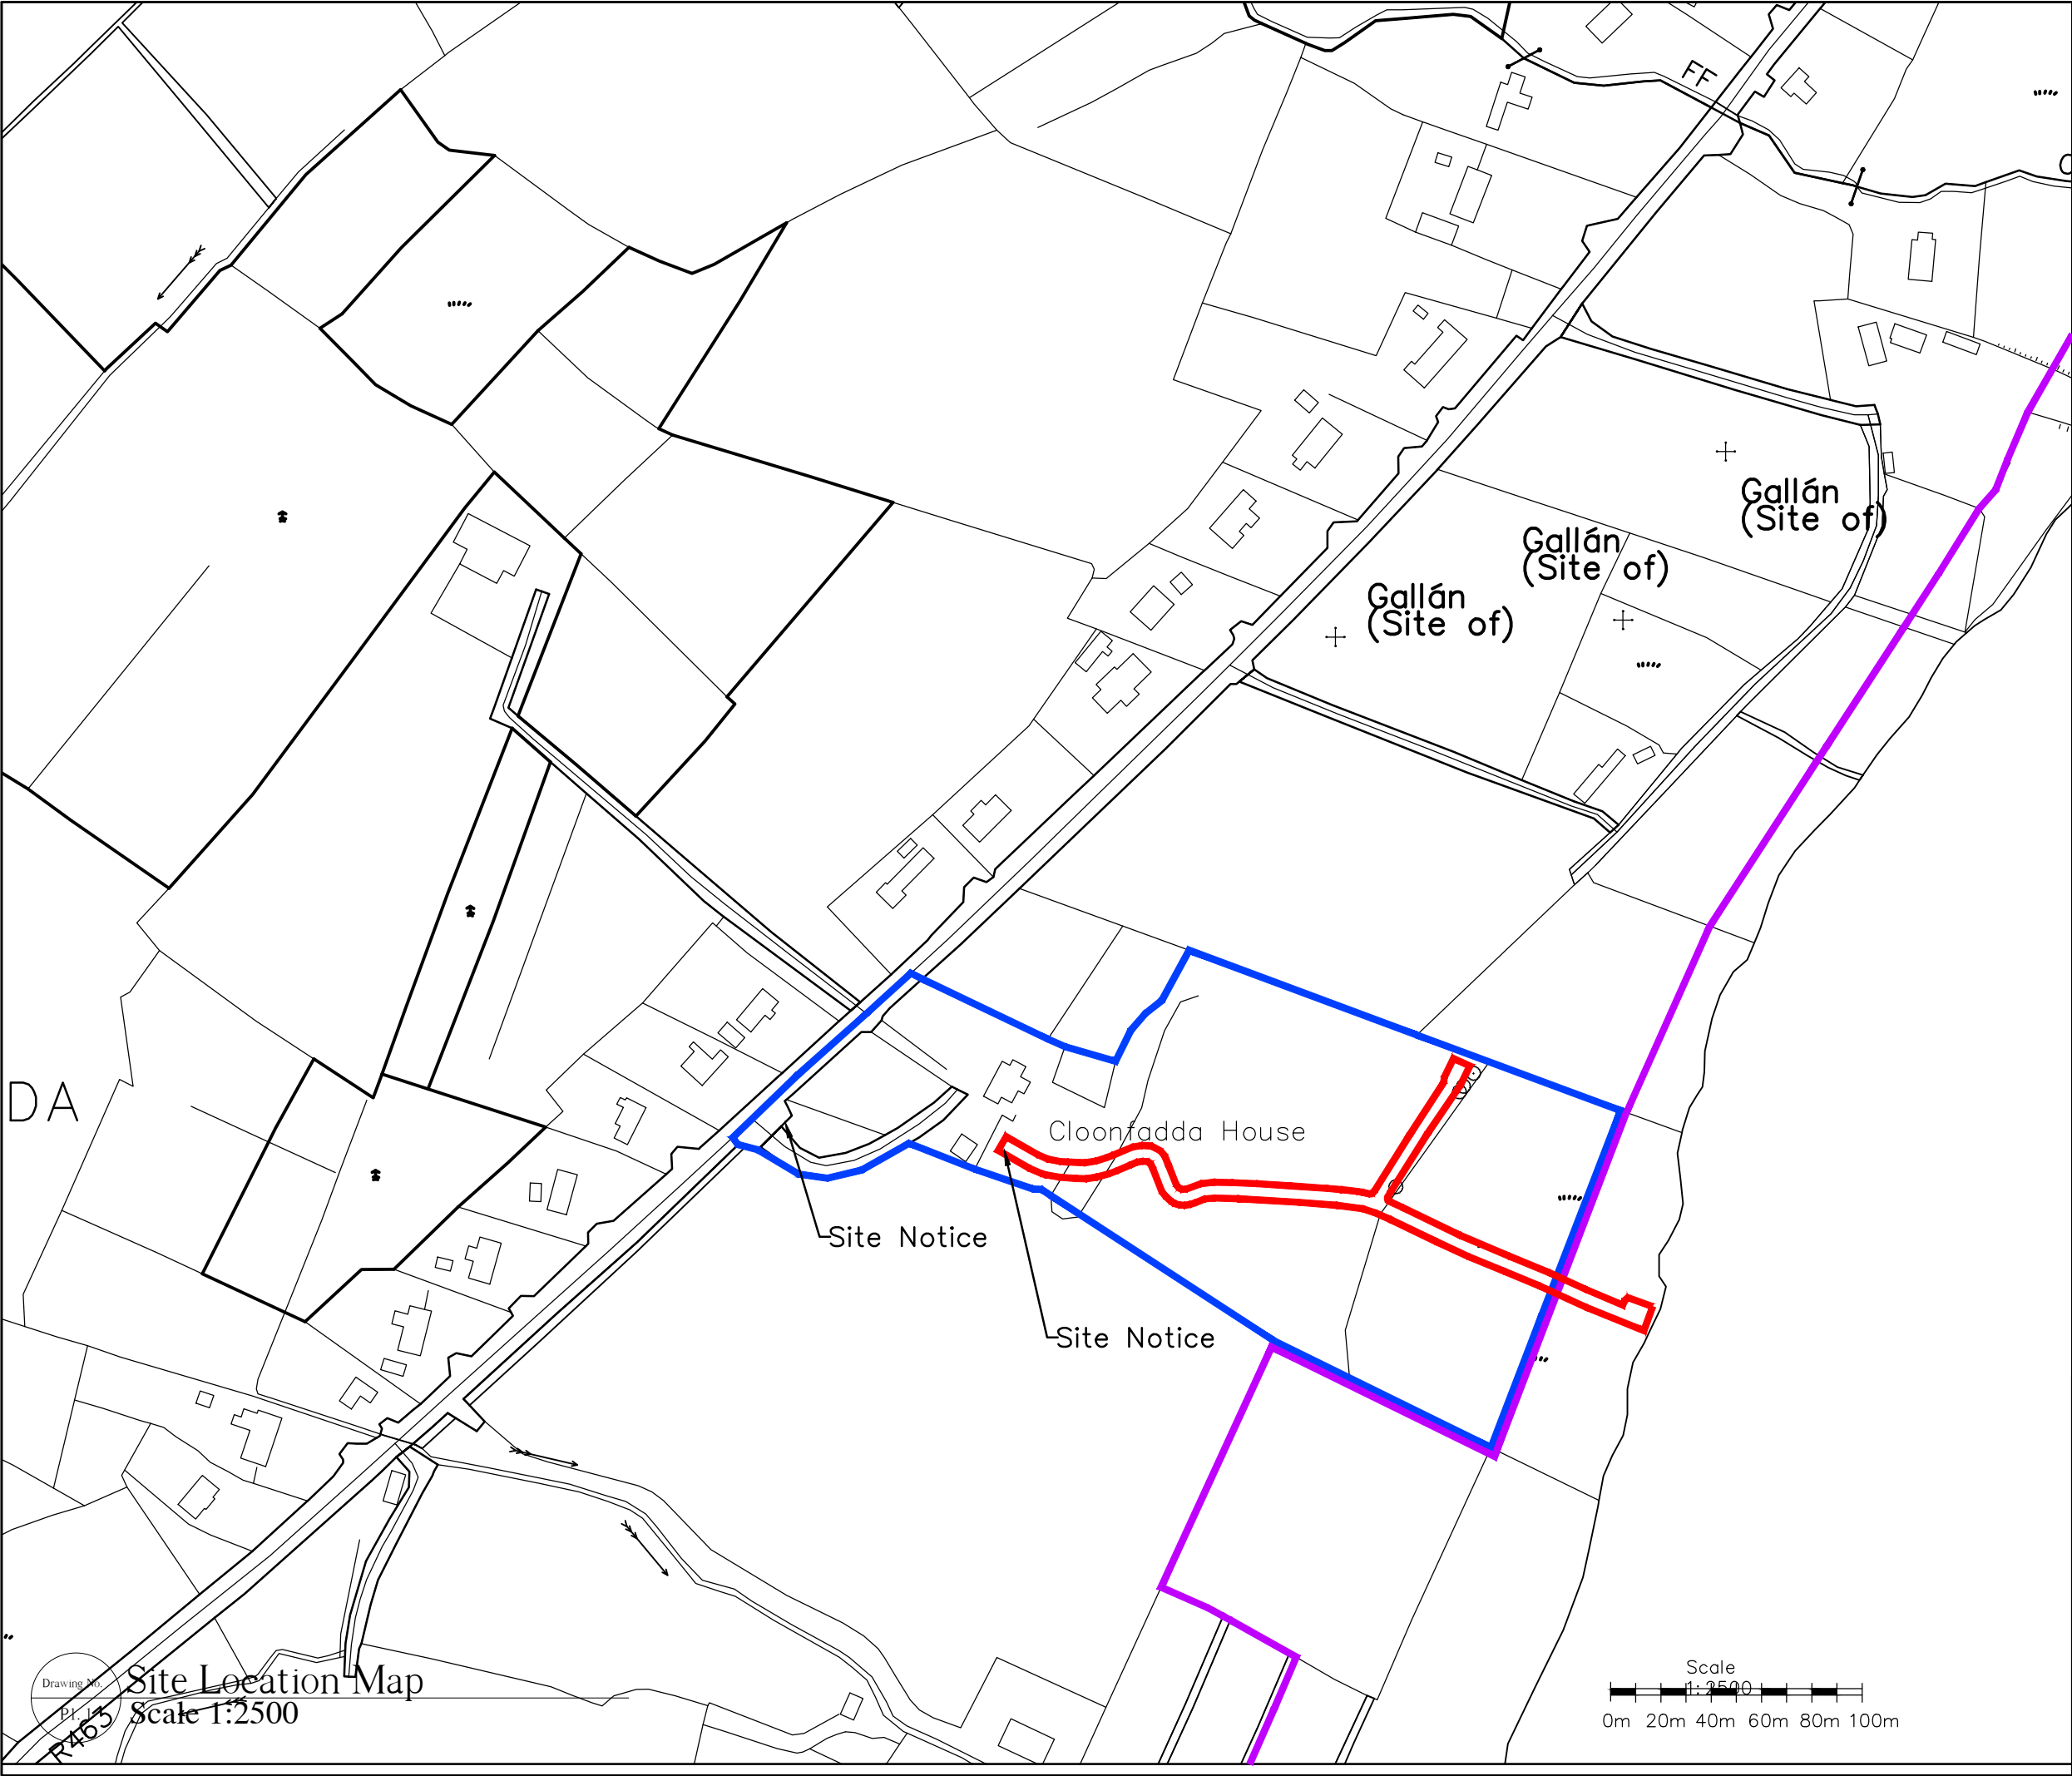

THIS MAP INCLUDES ORDNANCE SURVEY IRELAND DATA REPRODUCED UNDER OSI LICENCE NUMBER AR0027426. UNAUTHORIZED REPRODUCTION INFRINGES ORDNANCE SURVEY IRELAND AND GOVERNMENT OF IRELAND COPYRIGHT. COPYRIGHT OF ORDNANCE SURVEY IRELAND 2026.

OSI Map Grid No. 4447

Land holding shown thus: —
Site outline shown thus: —
ESB Holding shown thus: —

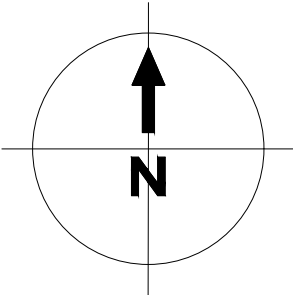

These drawings to be used for planning purposes. These are not construction drawings. Written dimensions to be used, drawing not to be scaled off.

Building contractor shall be responsible to ensure compliance with all aspects of Building Regulations and planning permission.

Building contractor shall comply with all requirements of Health Safety & Welfare Regulations.

Structural Engineer shall carry out soil tests & percolation tests and shall design foundations and structure to ensure compliance with building regulations.

Building construction & details to be in accordance with Homebond house building manual unless otherwise directed by engineer.

Note: All measurements to match existing. To be confirmed on site.

Design & Drawings remain the copyright of the Architect.

PROJECT Cloonfadda House			
LOCATION Cloonfadda, Killaloe, Co. Clare			
Client Tommy & Jean Geary			
Drawing Site Location Map		Dwg. no.: P1. 1	Dwg. ref.: Planning 1 of 4
© Drawing and design copyright N. Weissbrich			
Date: 06-Aug-2026	Plot date: 06-Aug-2026	Scale: 1:2500 at A3	File ref.: 26-04
NIKLAS WEISSBRICH ARCHITECTURE Gleann Fia, Ballybroghan, Ogonnelloe, Killaloe, Co. Clare Telephone 087, 4197708 Email niklasweissbrich@hotmail.com			