


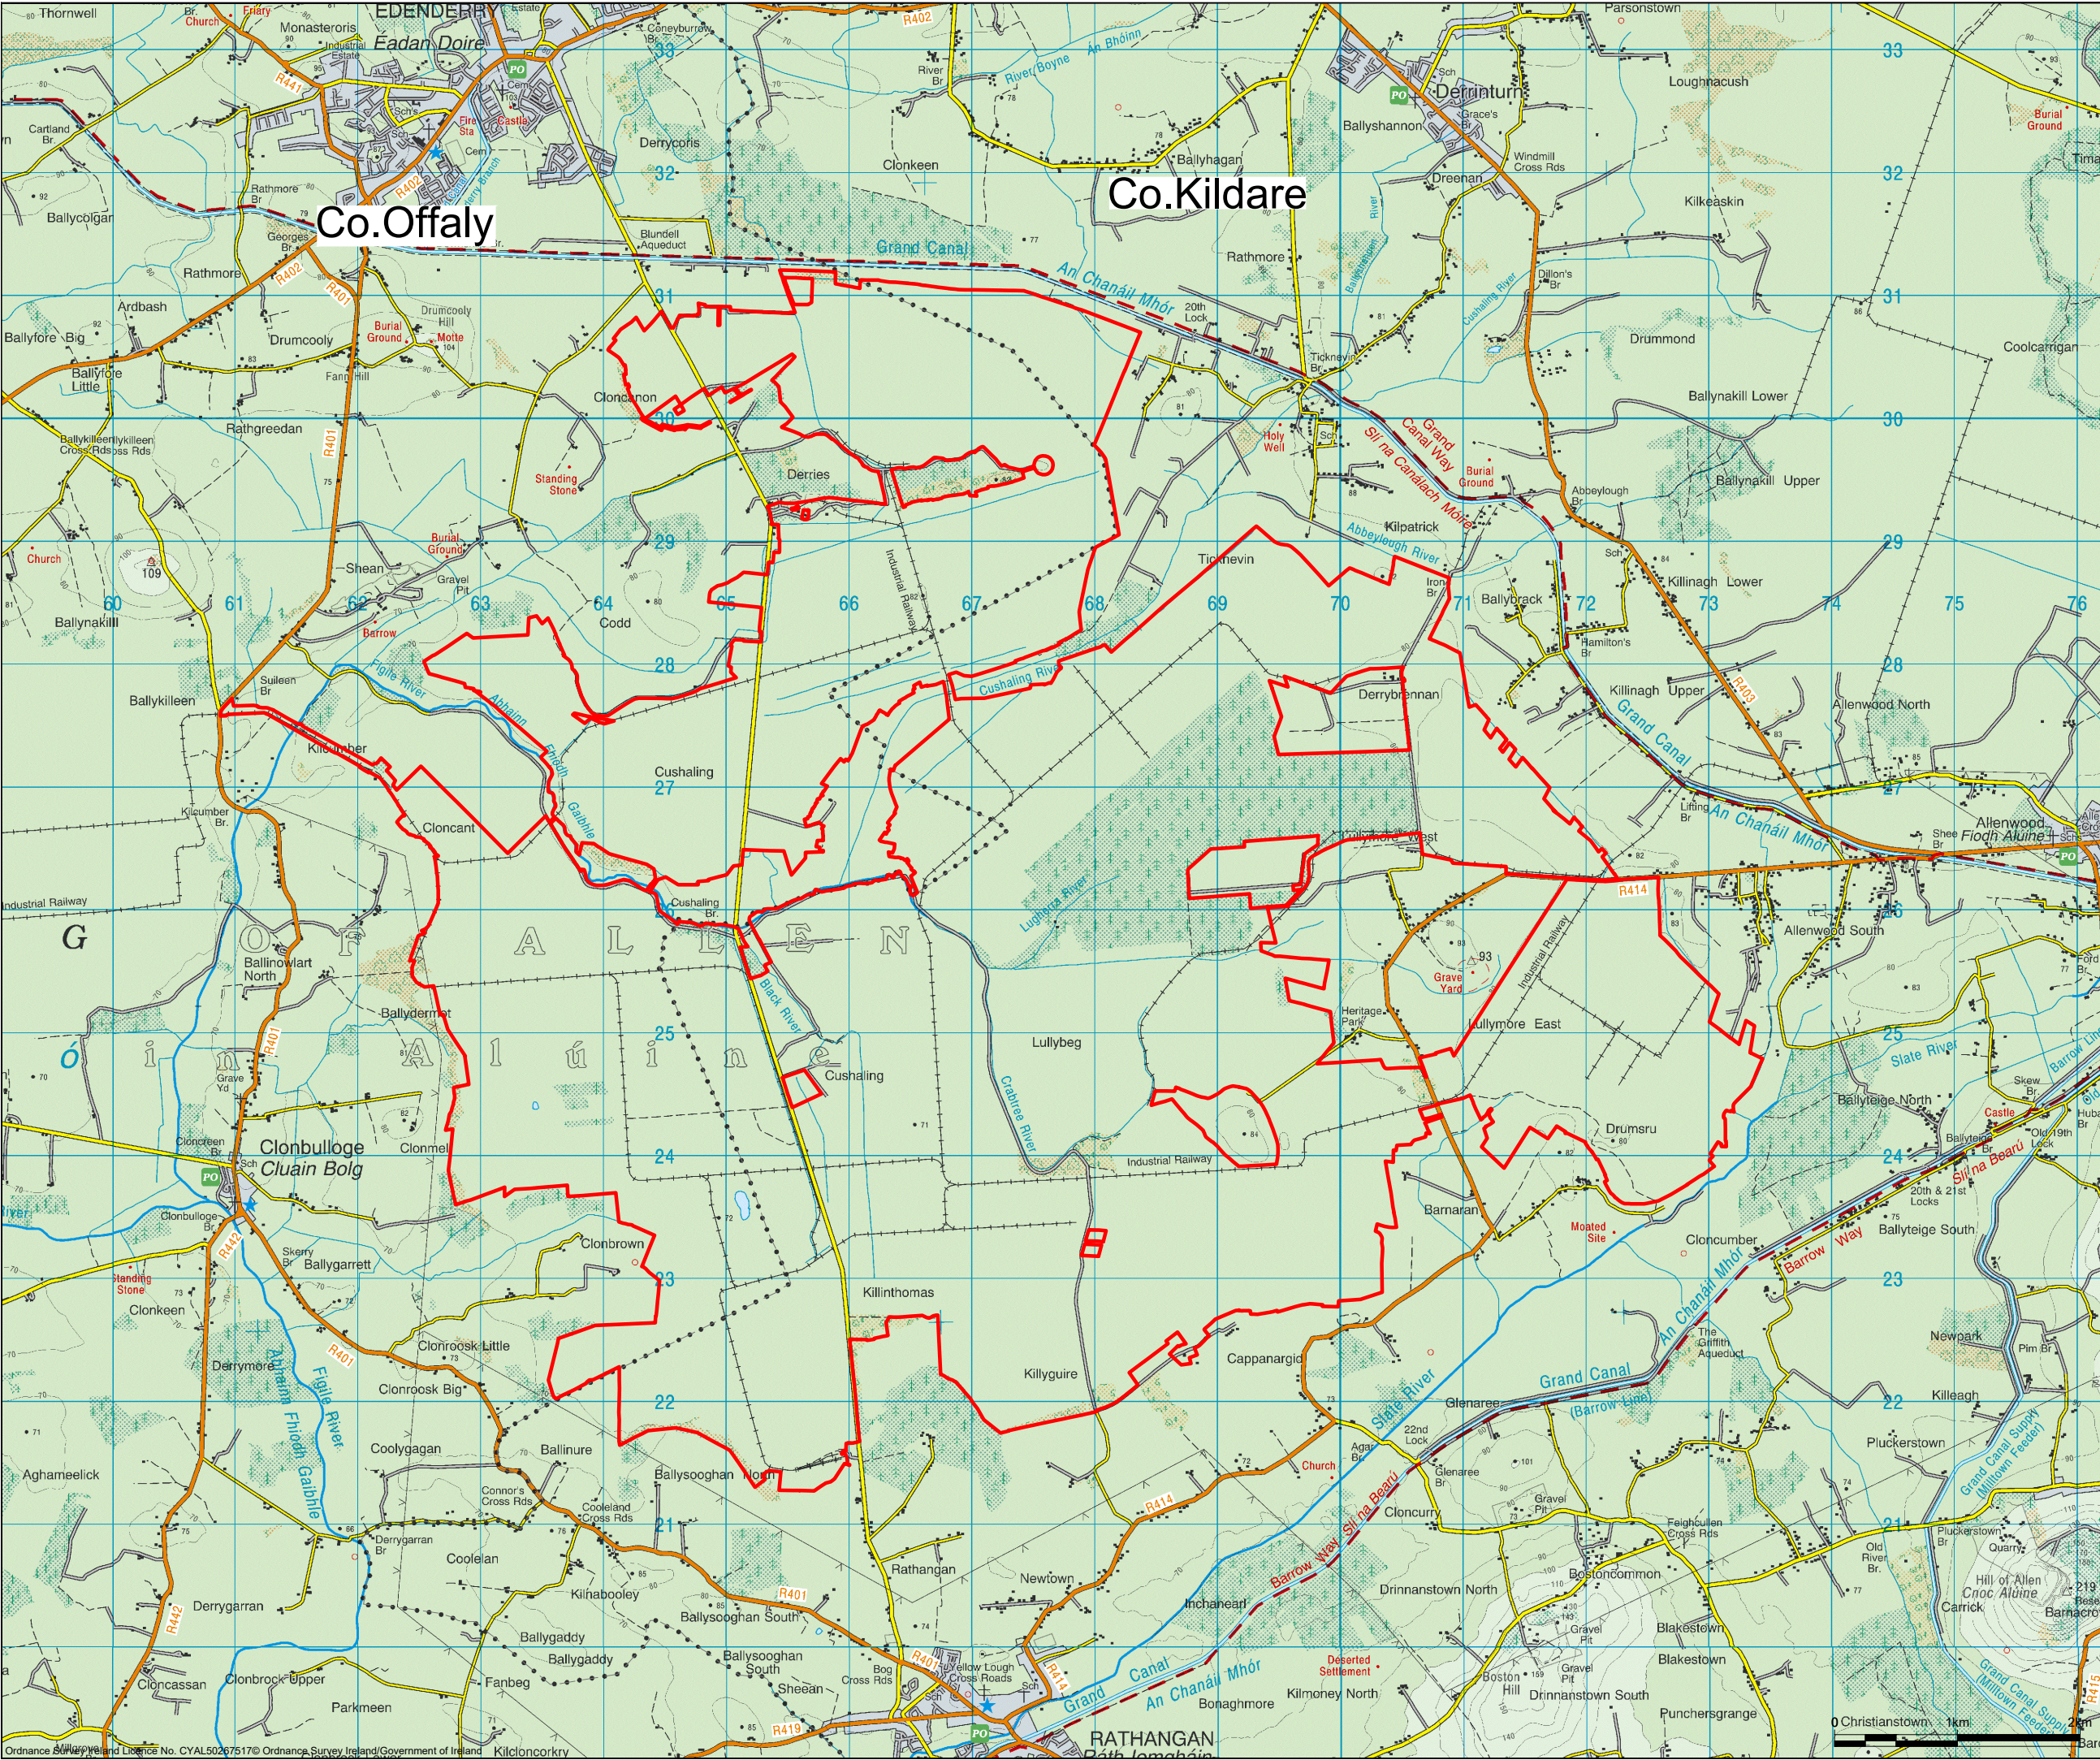


Project Design Drawing Notes

1. Drawings issued are for planning application purposes only.
2. Copyright, all rights reserved. No part herewith may be copied or reproduced partially or wholly in any form whatsoever without the prior notice of the copyright owner McCarthy Keville O'Sullivan.
3. Do not scale off this drawing. Figured metric dimensions only should be taken off this drawing.

Drawing Legend

- Planning Application Boundary
- - - County Boundary

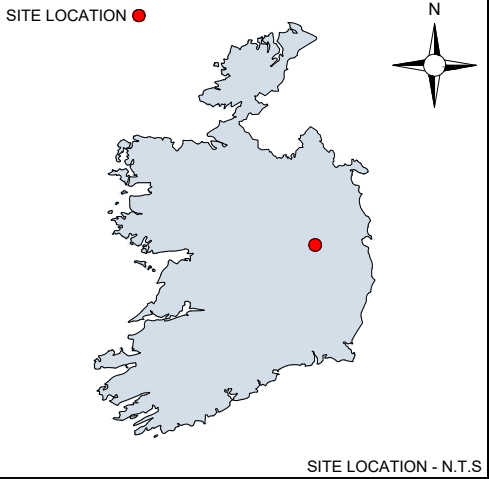

PROJECT TITLE:
**Peat Extraction in Ballydermot ,
Co Kildare and Co. Offaly**

DRAWING TITLE:
Location Context Map

PROJECT No.:	DRAWING No.:	SCALE:
250709	250709-01	1:50,000 @ A3
DRAWN BY:	CHECKED BY:	DATE:
JOB	RD	14.08.2026
OS SHEET No.:	REVISION:	
OS2420, OS2422, OS2620, OS2622	P01	