




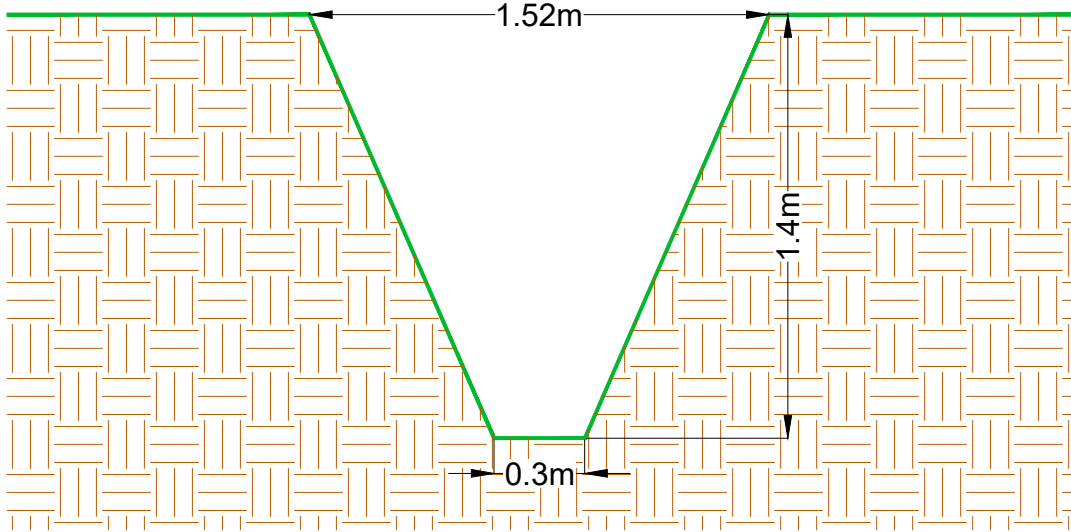


Field Drain (Milled Peat)
Scale 1:25

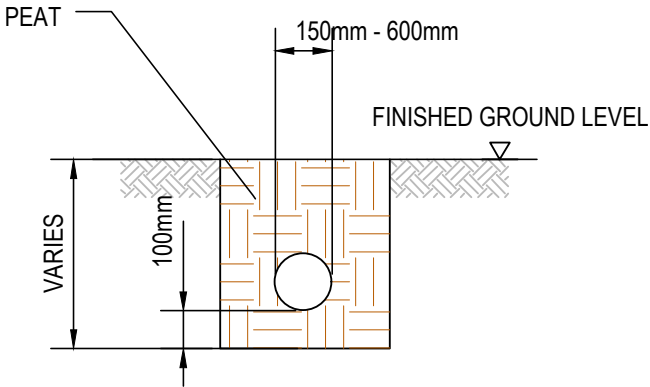

PIPE DRAIN
SCALE 1:20

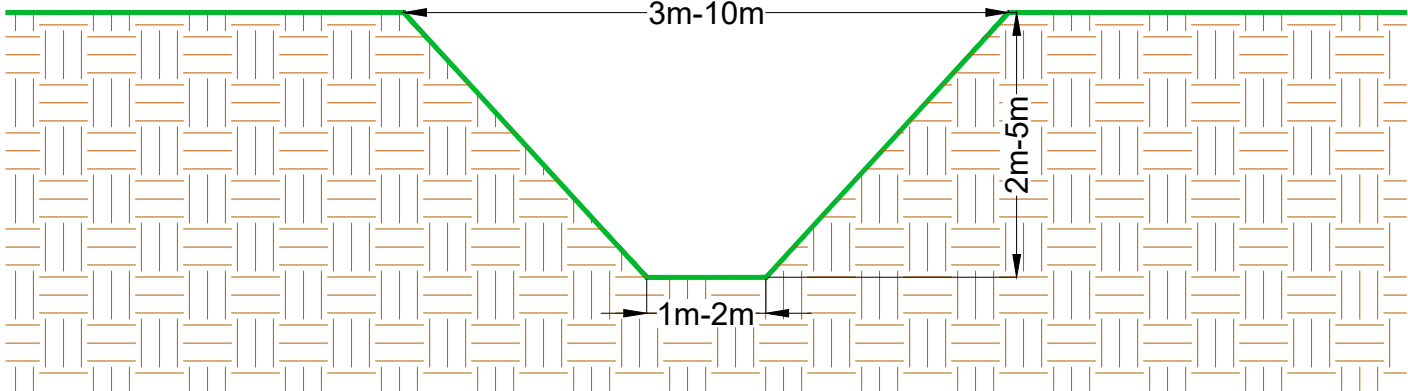

Field Drain (Sod Peat)
Scale 1:100

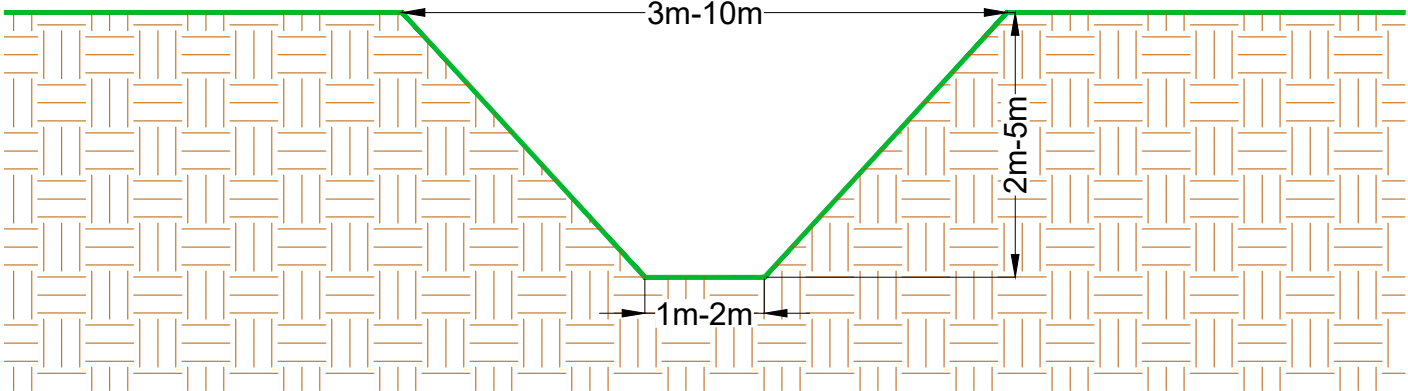

Main Drain
Scale 1:100

DRAWING TITLE: Drainage Details	
PROJECT TITLE: Peat Extraction in Ballydermot , Co Kildare and Co. Offaly	
DRAWING BY: JOB	CHECKED BY: RD
PROJECT No.: 250709	DRAWING No.: 250709-19
SCALE: As Shown @ A3	DATE: 14.08.2026
 MKO Planning and Environmental Consultants Tuam Road, Galway Ireland, H91 VW84 +353 (0) 91 735611 email: info@www.mkoireland.ie Website: www.mkoireland.ie	