



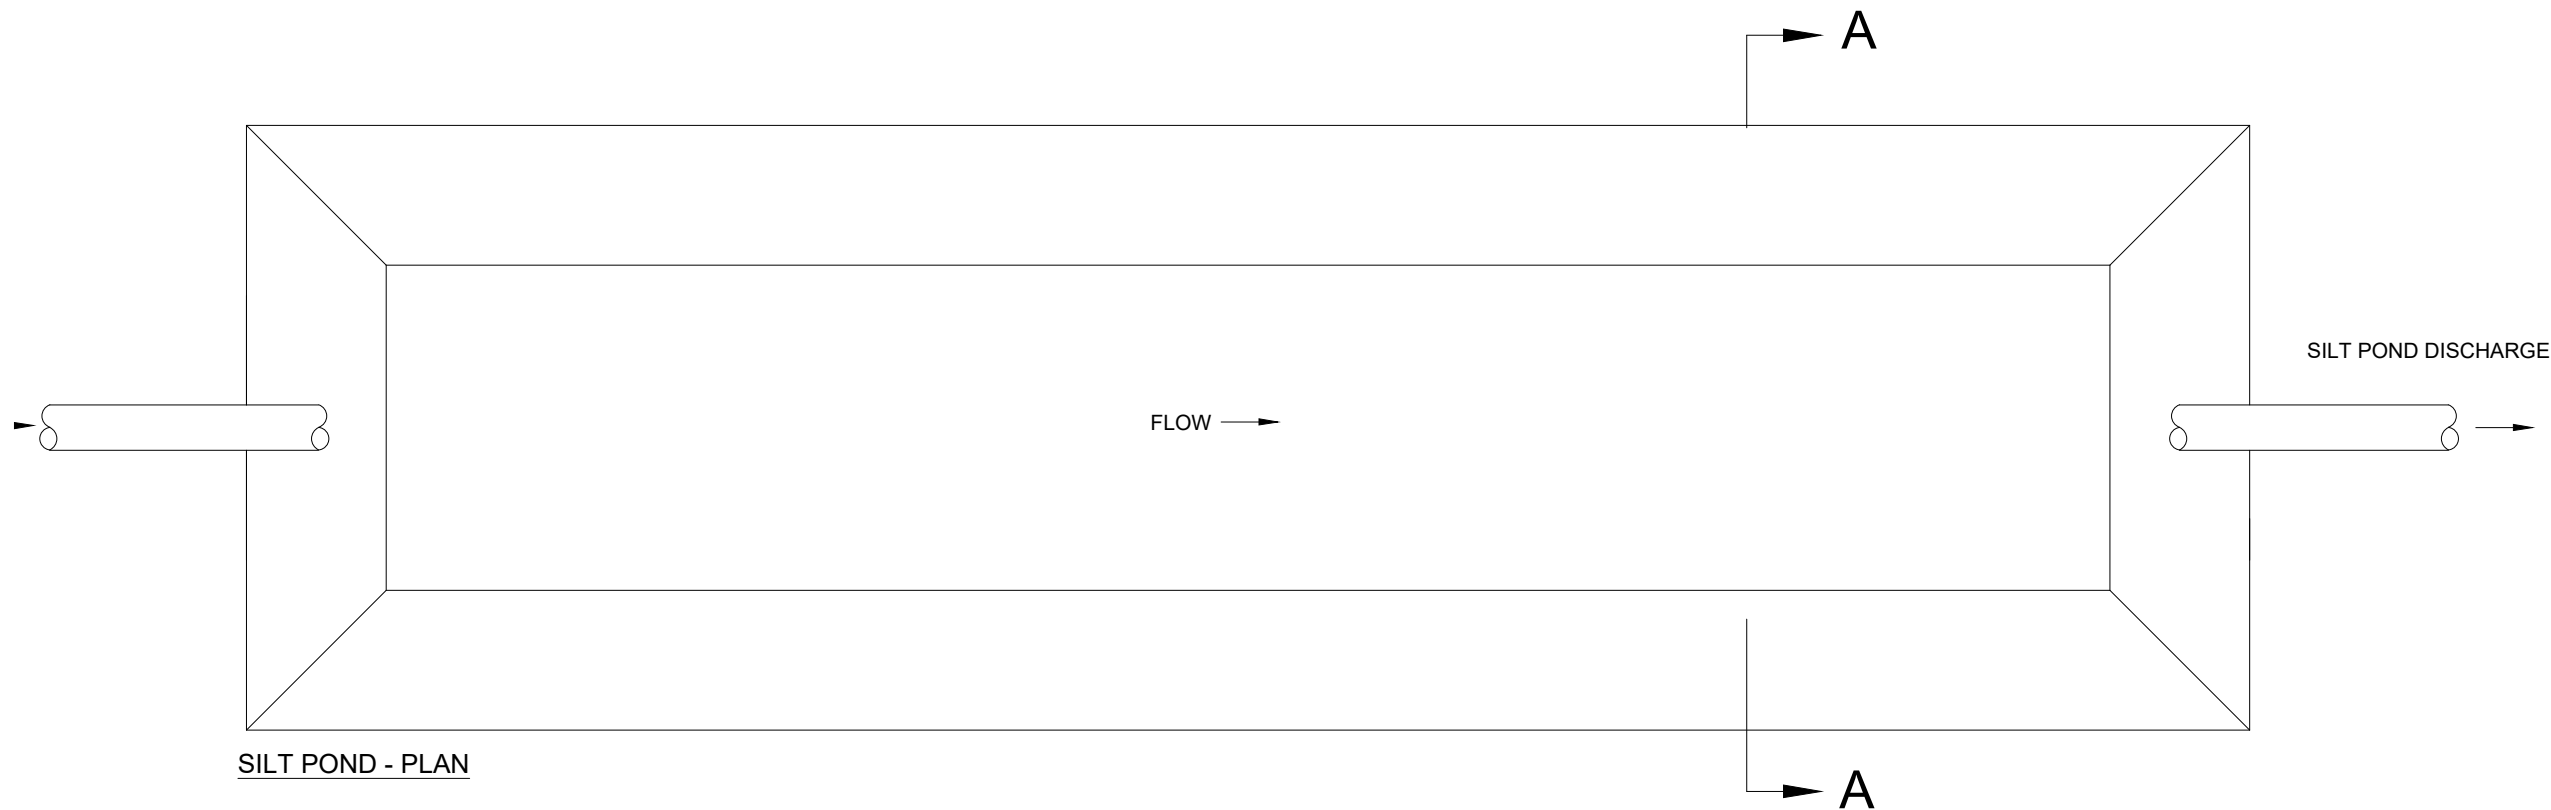


SILT POND - PLAN

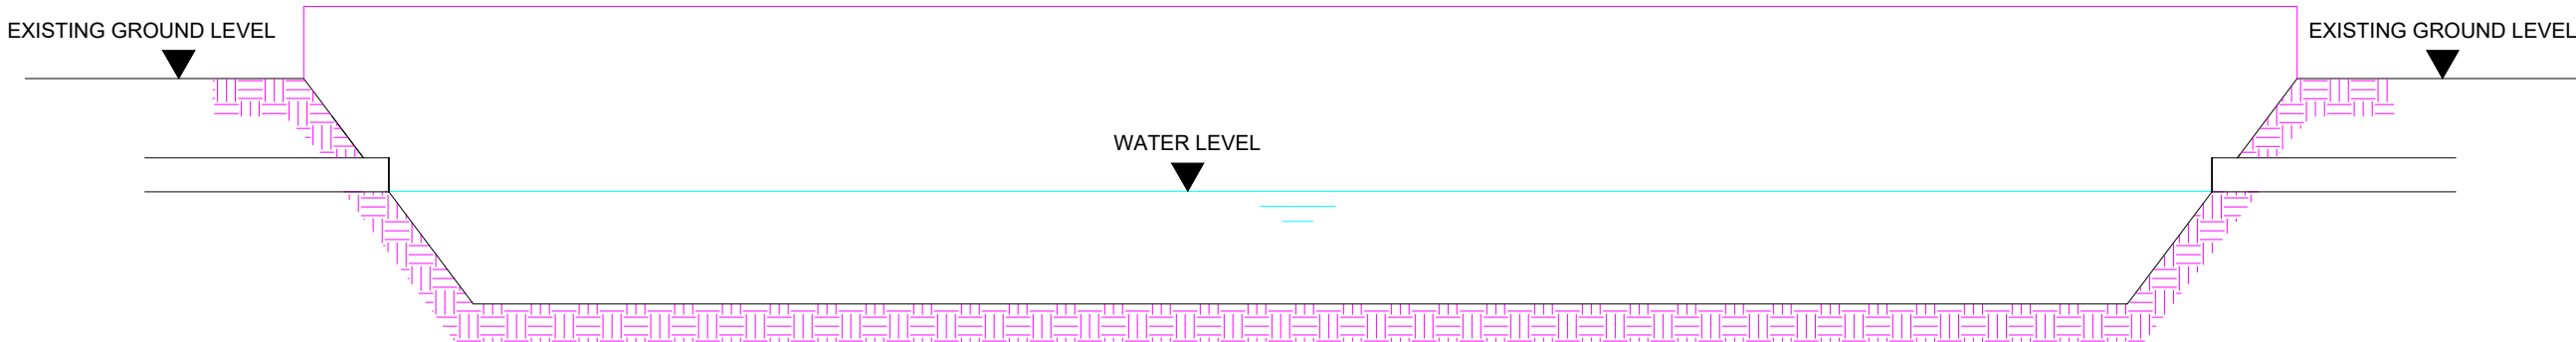

SILT POND LONG SECTION

SILT POND STANDARD DETAIL
SCALE 1:100

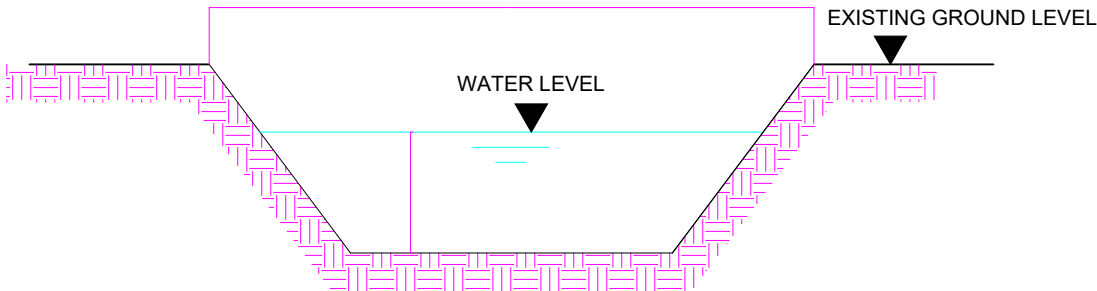

SECTION A-A

DRAWING TITLE: Silt Pond Detail	
PROJECT TITLE: Peat Extraction in Ballydermot , Co Kildare and Co. Offaly	
DRAWING BY: JOB	CHECKED BY: RD
PROJECT No.: 250709	DRAWING No.: 250709-20
SCALE: 1: 100 @ A3	DATE: 14.08.2026
 MKO Planning and Environmental Consultants Tuam Road, Galway Ireland, H91 VW84 +353 (0) 91 735611 email: info@www.mkofireland.ie Website: www.mkofireland.ie	