




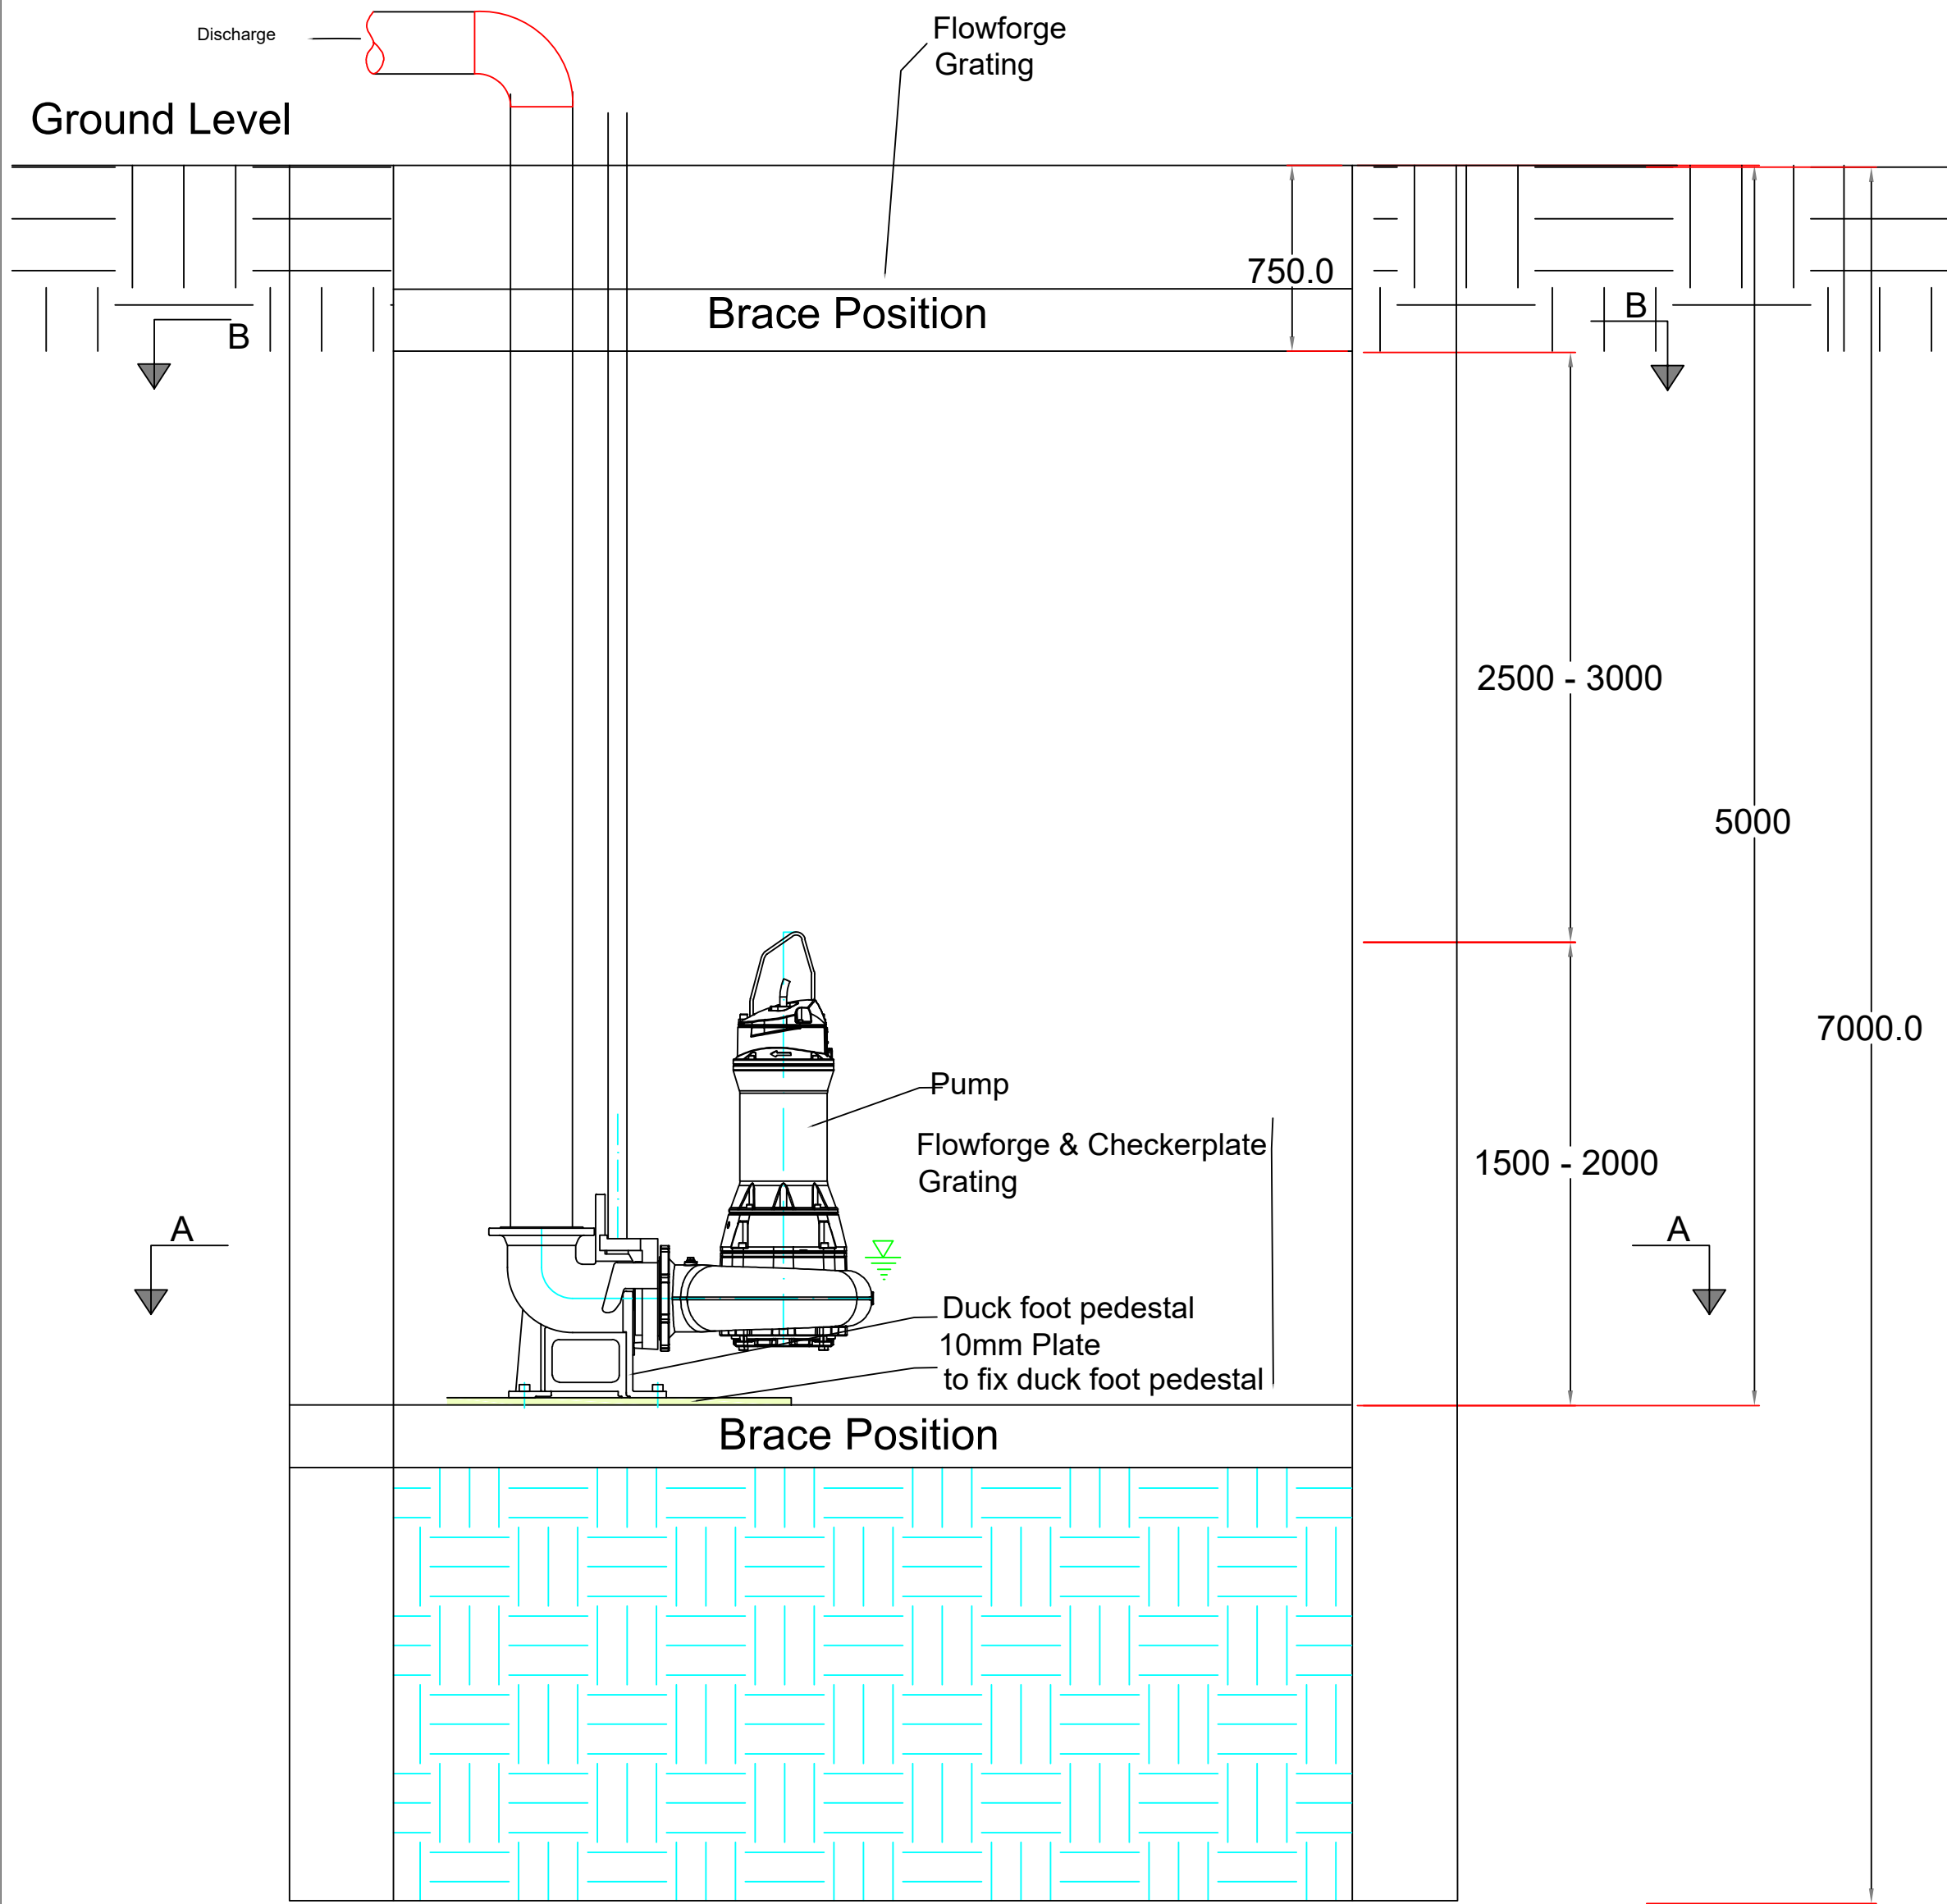


Elevation of Submersible Pump
Scale 1:25

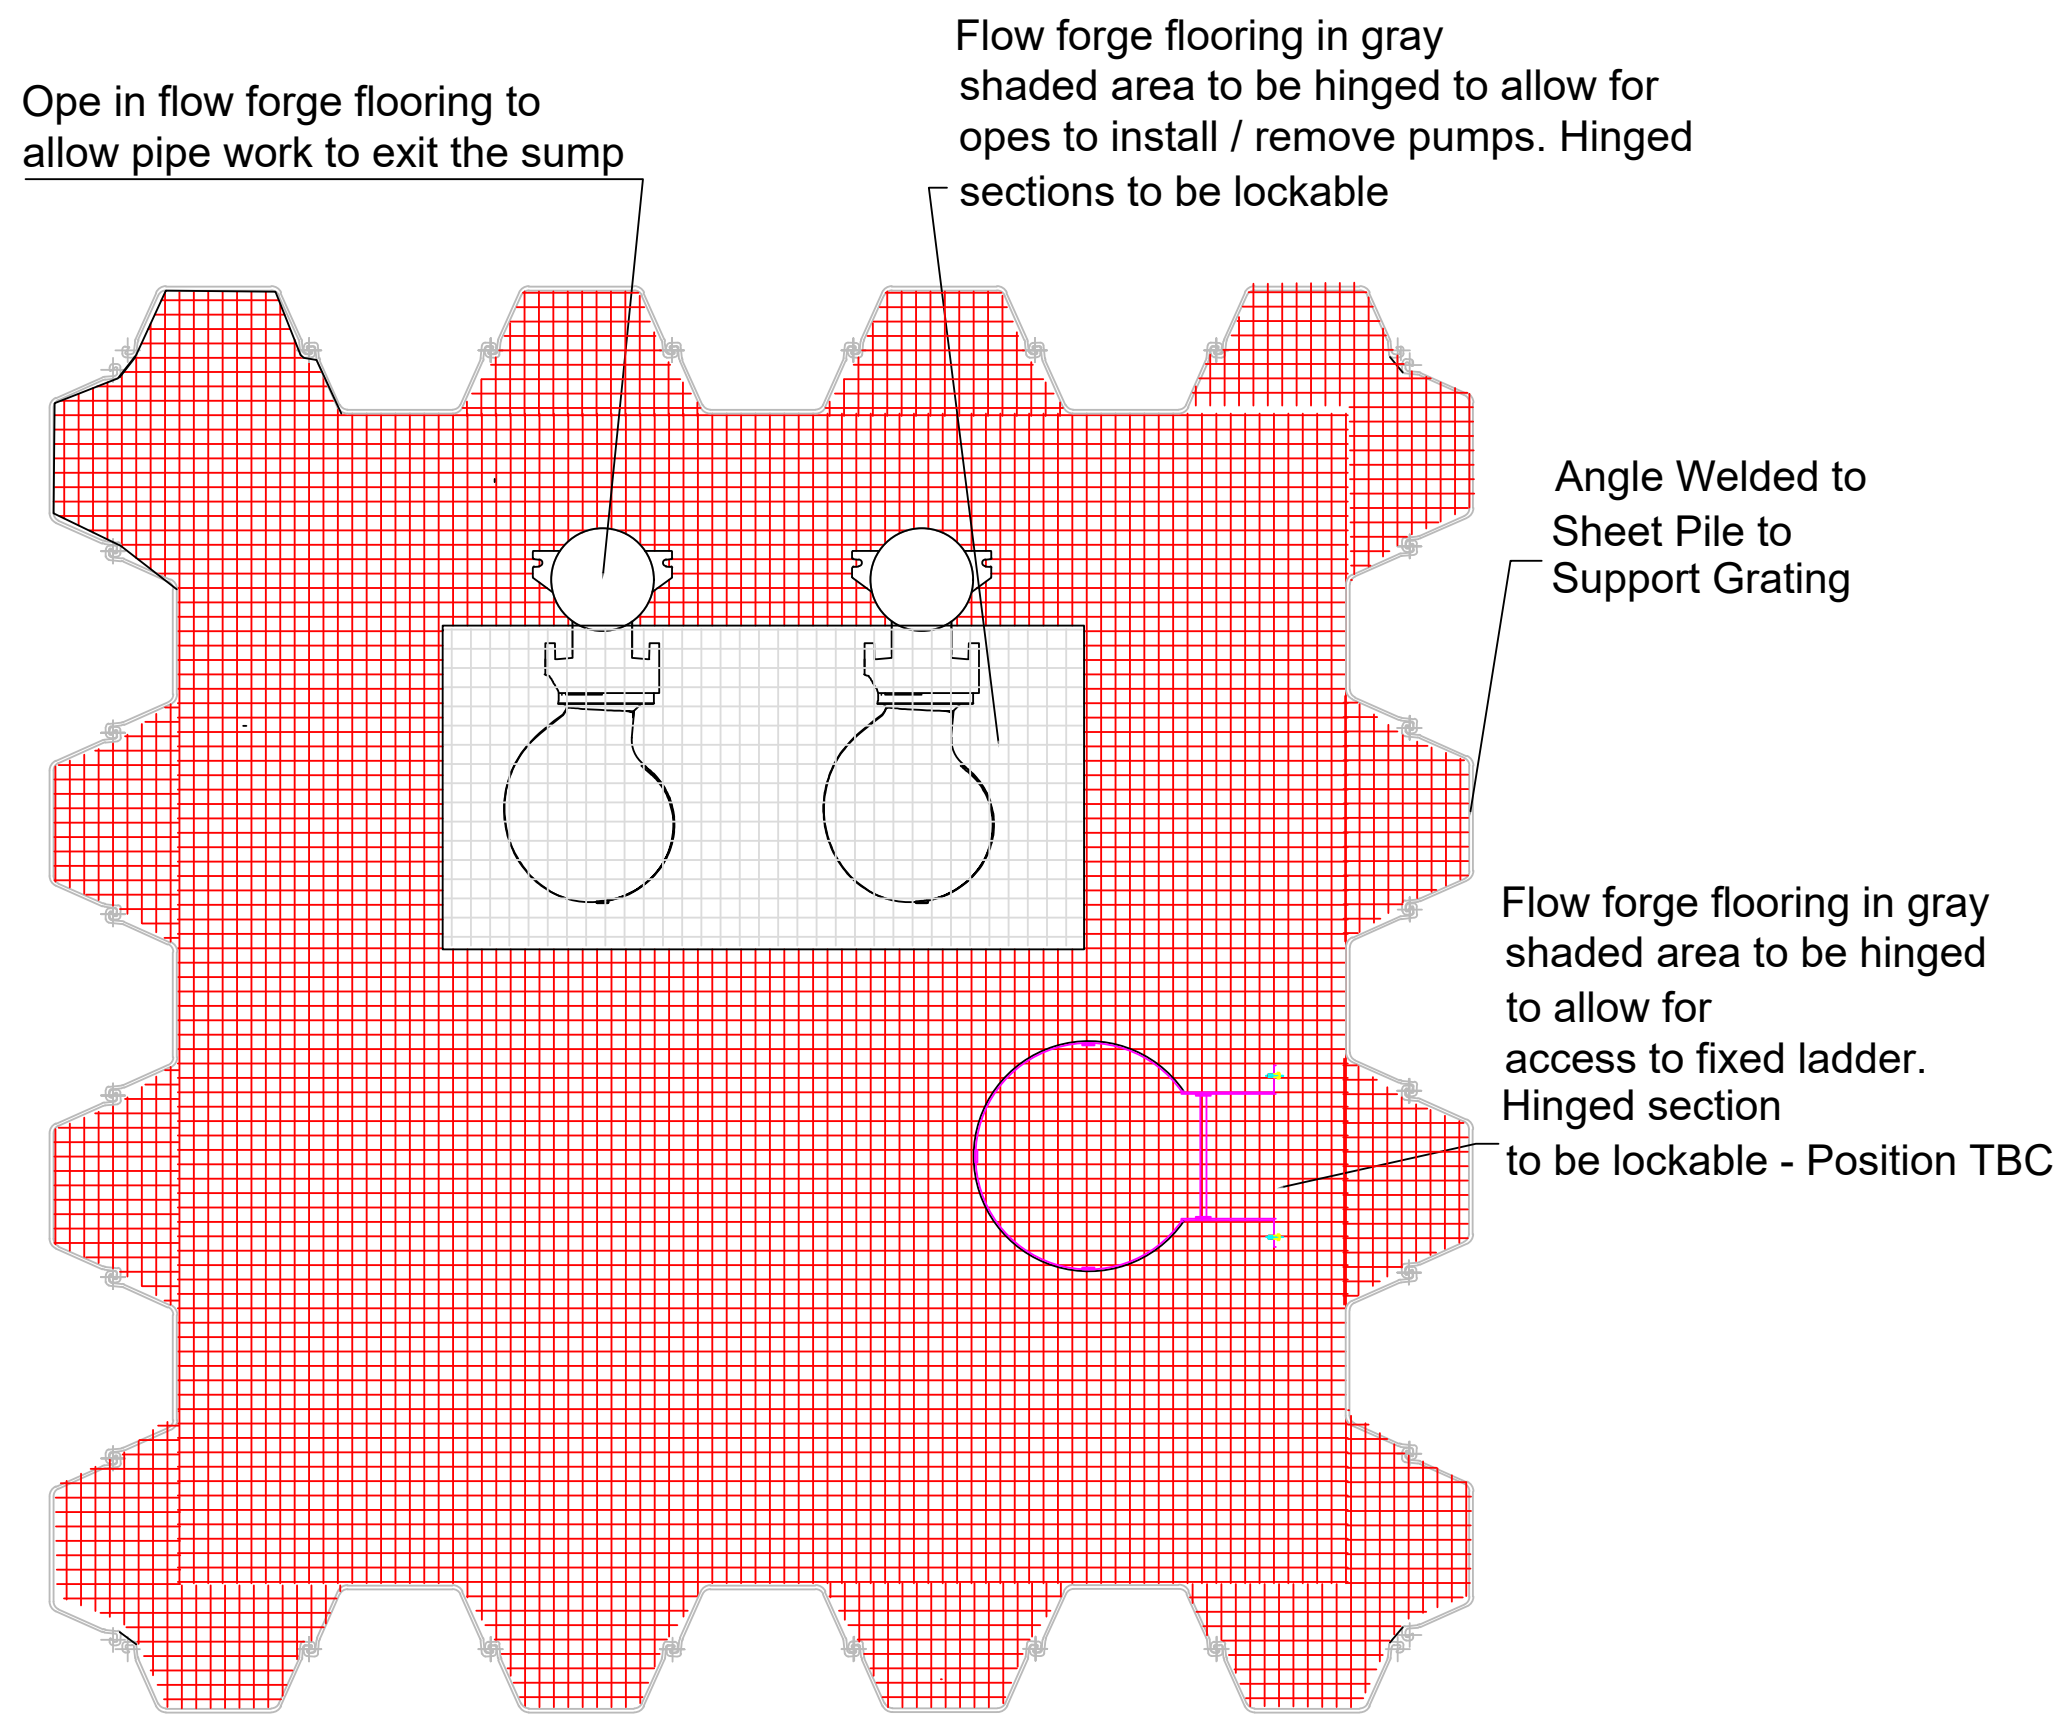


Base Frame Detail - Section B-B
Scale 1:25

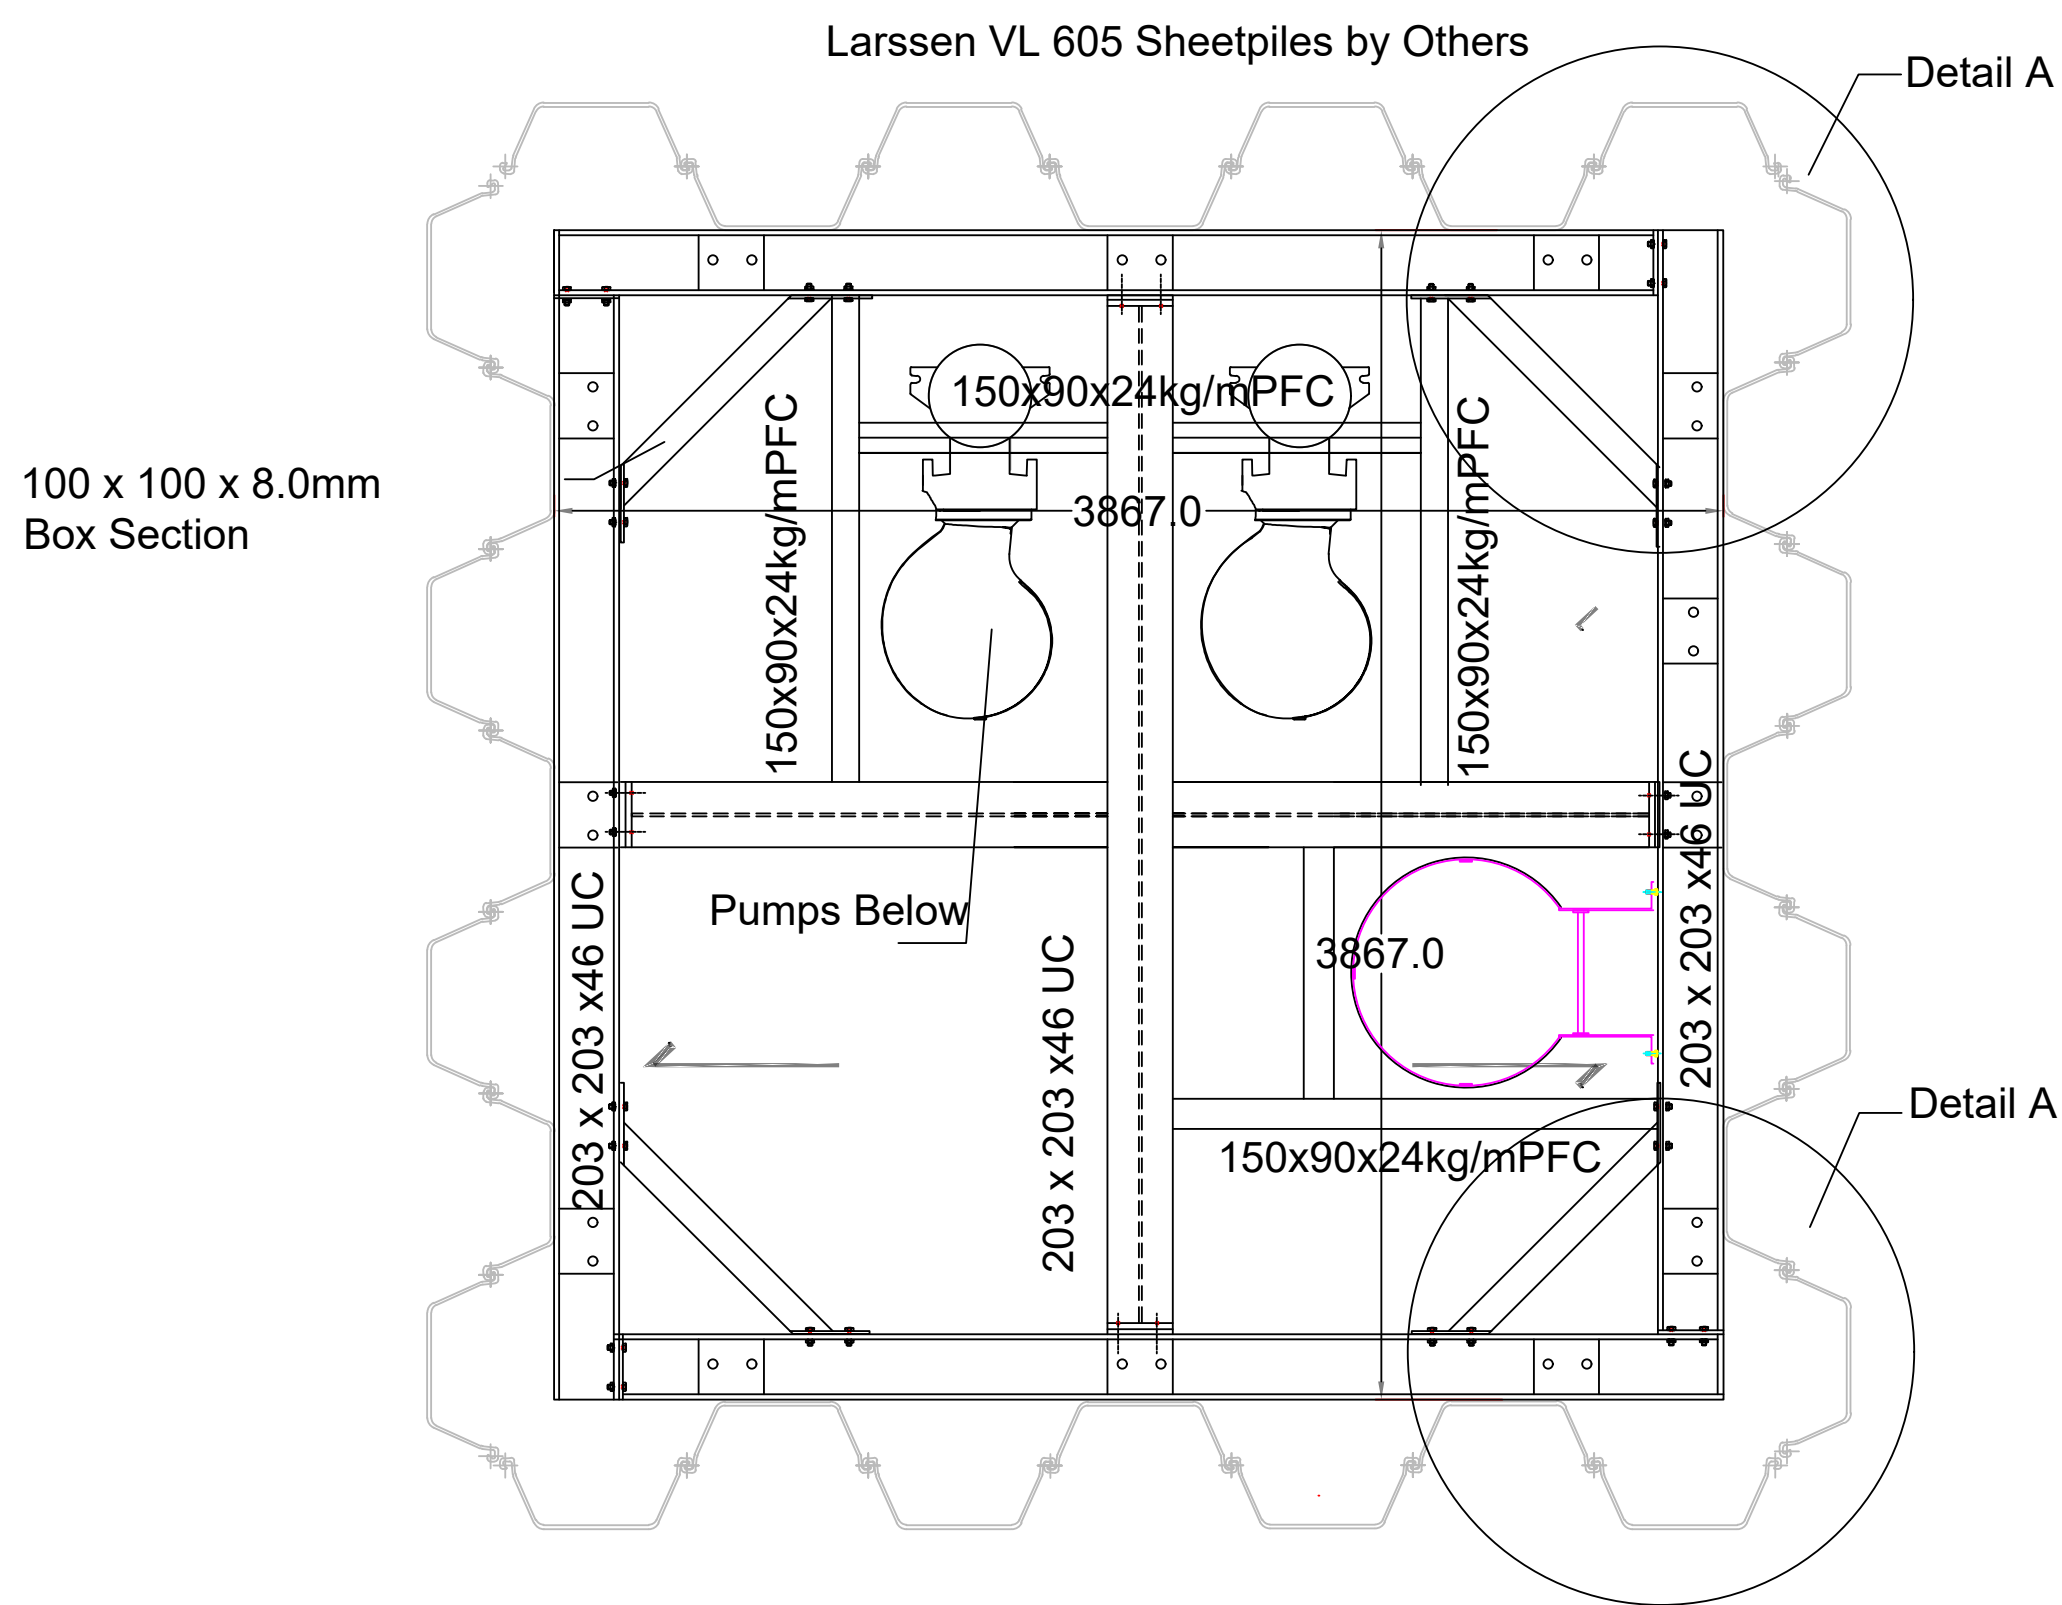


Base Frame Detail - Section B-B
Scale 1:25

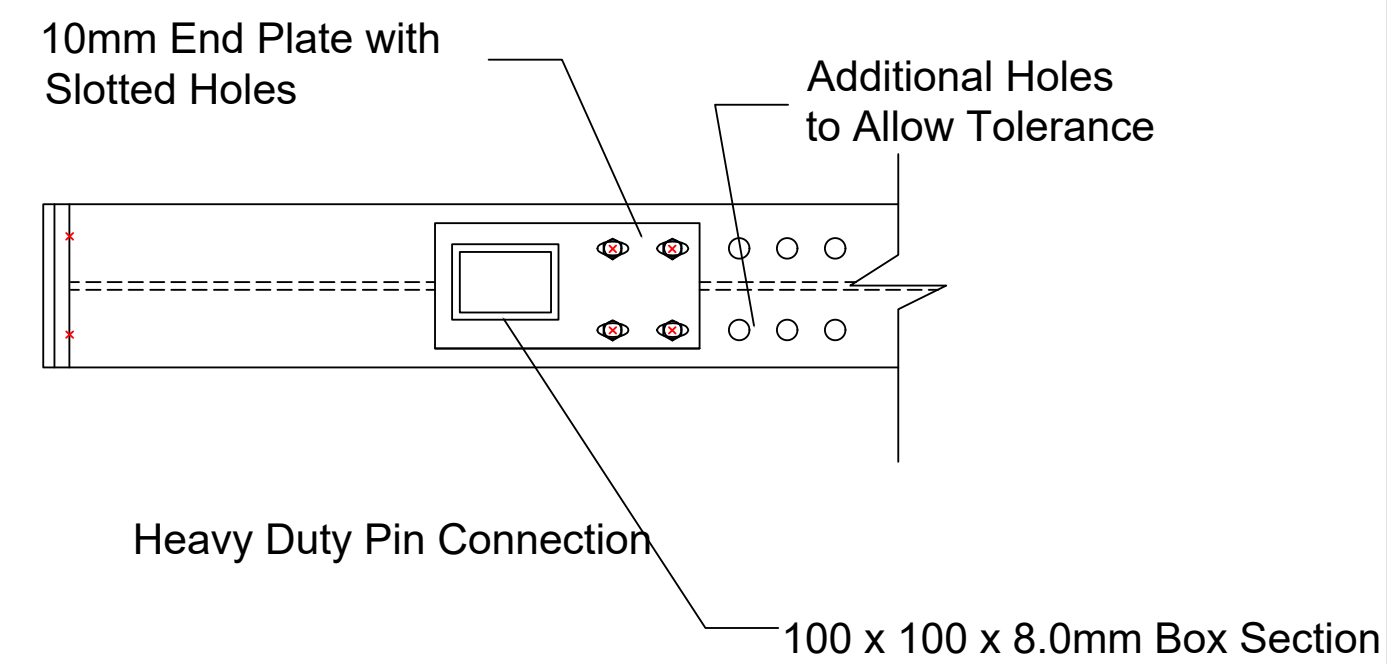

Detail A
Scale 1:10

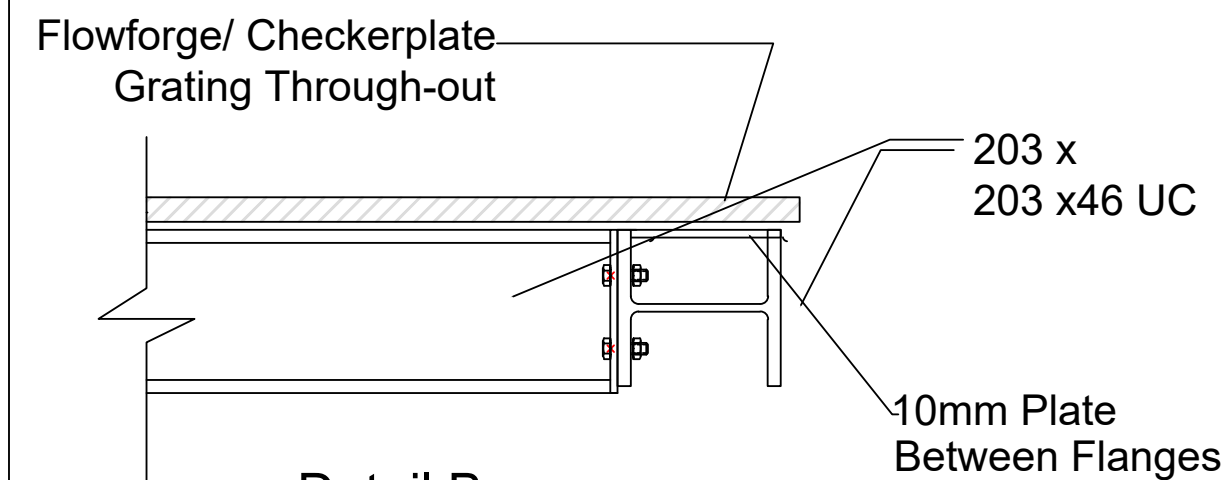

Detail B
Scale 1:10

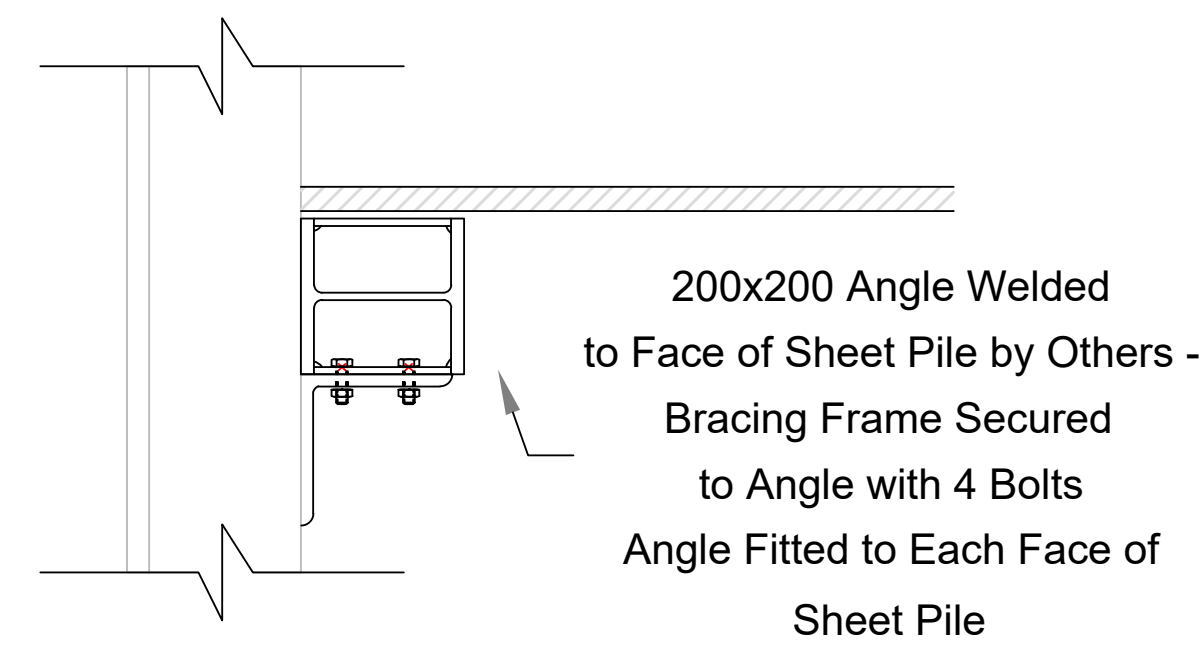

Bracing Support Detail
Scale 1:10

DRAWING TITLE: Submersible Pump Detail	
PROJECT TITLE: Peat Extraction in Ballydermot , Co Kildare and Co. Offaly	
DRAWING BY: JOB	CHECKED BY: RD
PROJECT No.: 250709	DRAWING No.: 250709-21.2
SCALE: As Shown @ A1	DATE: 14.08.2026



MKO
Planning and Environmental Consultants
Tuam Road, Galway
Ireland, H91 VV84
+353 (0) 91 735611
email: info@www.mkofireland.ie
Website: www.mkofireland.ie