


RAIL TRACK SECTION
Scale 1:10

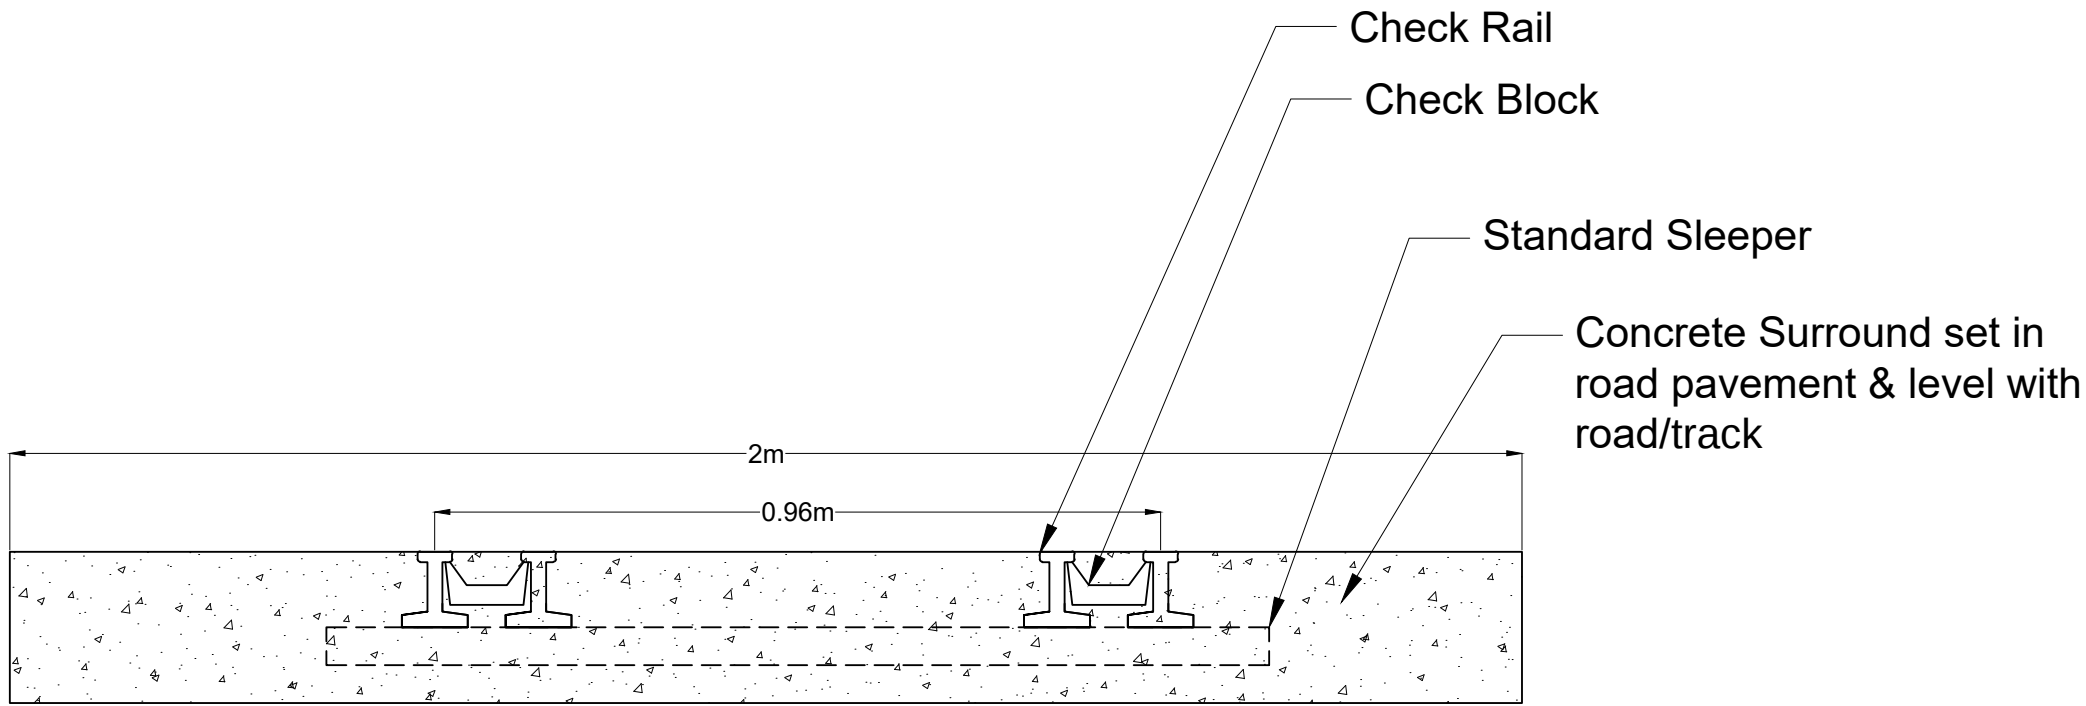

CROSS SECTION OF LEVEL CROSSING RAILS
Scale 1:10

DRAWING TITLE: Existing Rail Track Cross Section	
PROJECT TITLE: Peat Extraction in Ballydermot , Co Kildare and Co. Offaly	
DRAWING BY: JOB	CHECKED BY: RD
PROJECT No.: 250709	DRAWING No.: 250709-22
SCALE: 1:10 @ A1	DATE: 14.08.2026
 Planning and Environmental Consultants Turn Road, Galway Ireland, H91 VW84 +353 (0) 91 735611 email: info@www.mkofireland.ie Website: www.mkofireland.ie MKO Planning and Environmental Consultants Turn Road, Galway Ireland, H91 VW84 +353 (0) 91 735611 email: info@www.mkofireland.ie Website: www.mkofireland.ie	