
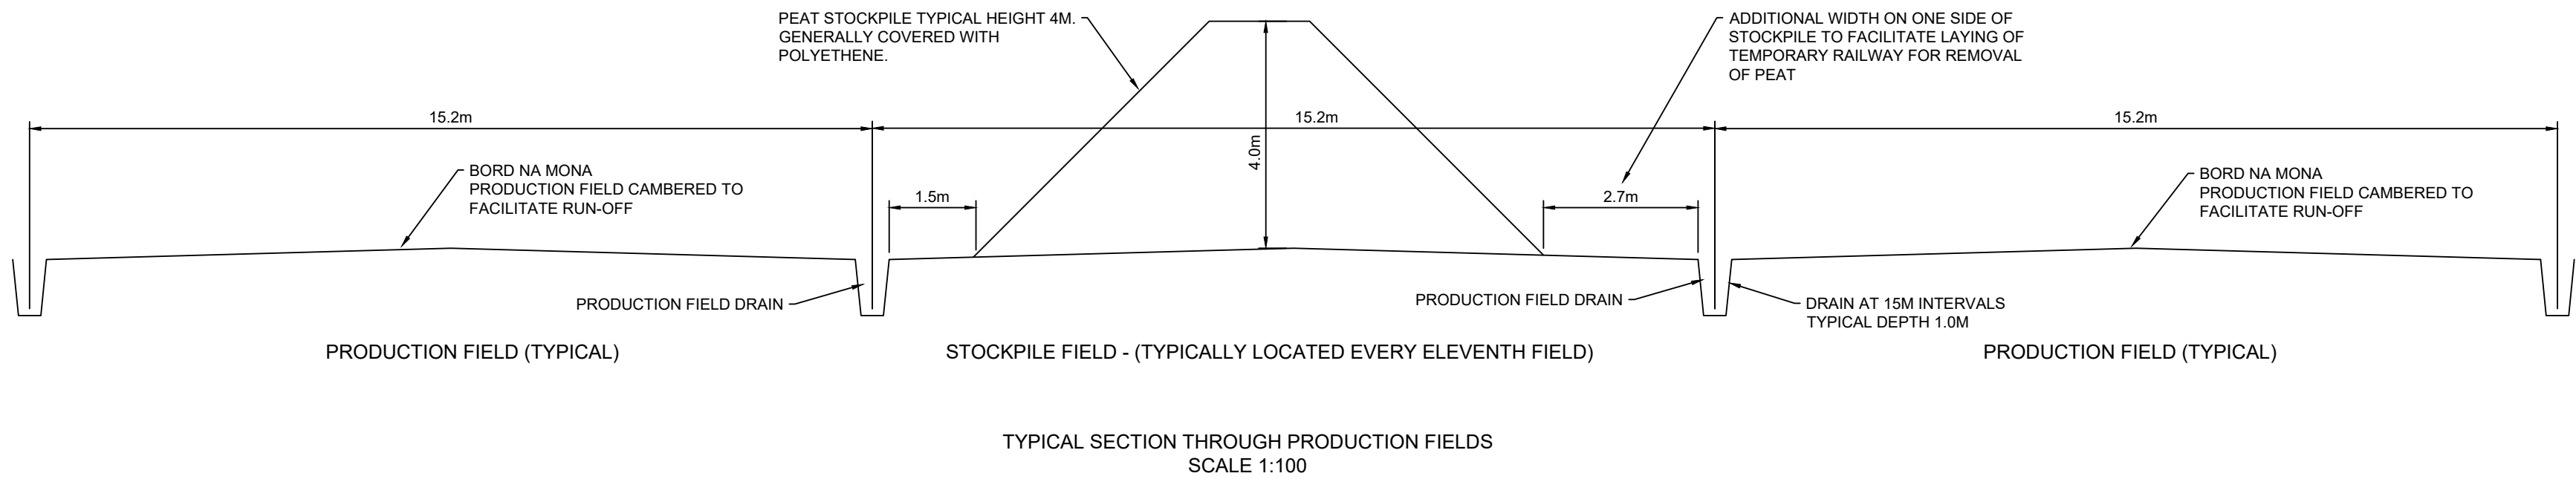
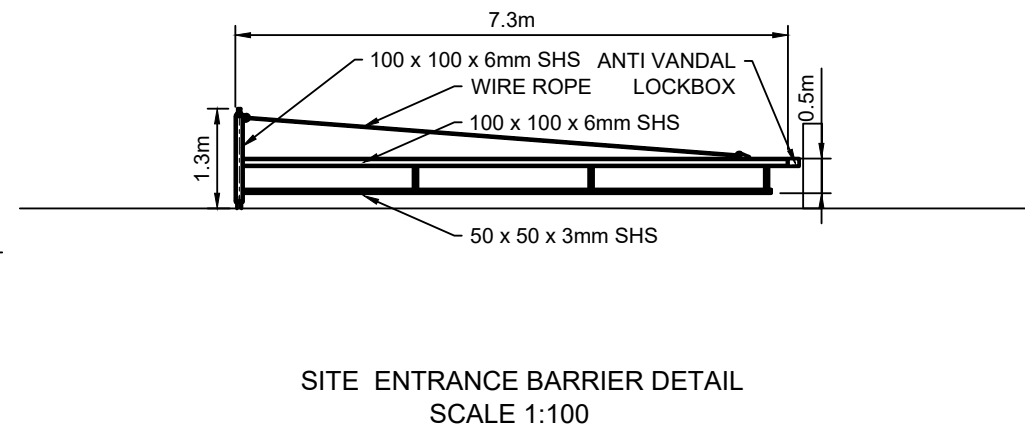
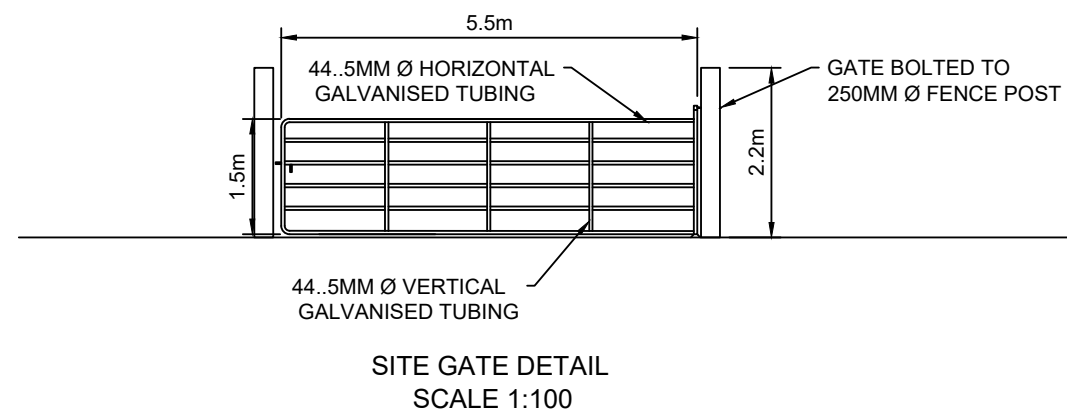
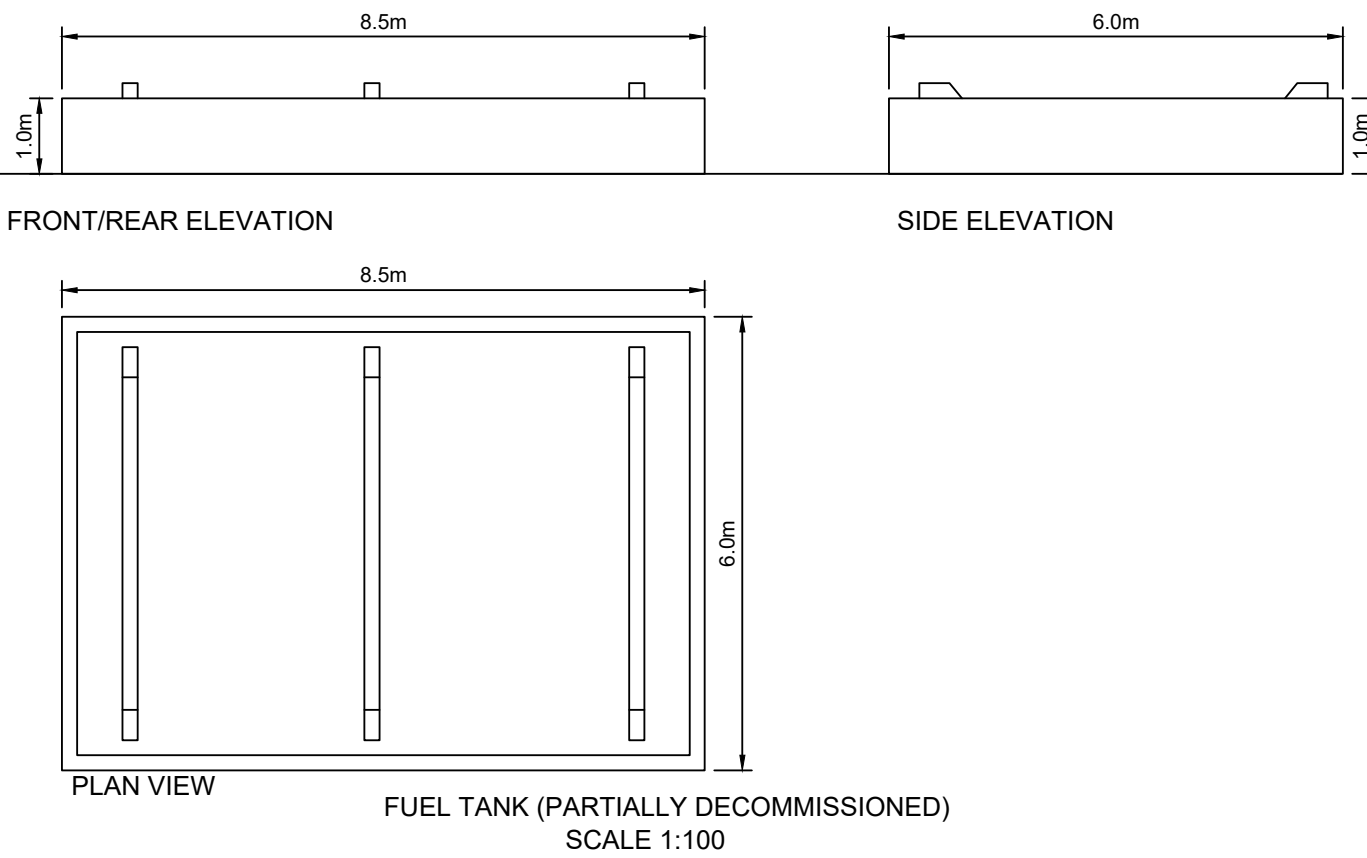
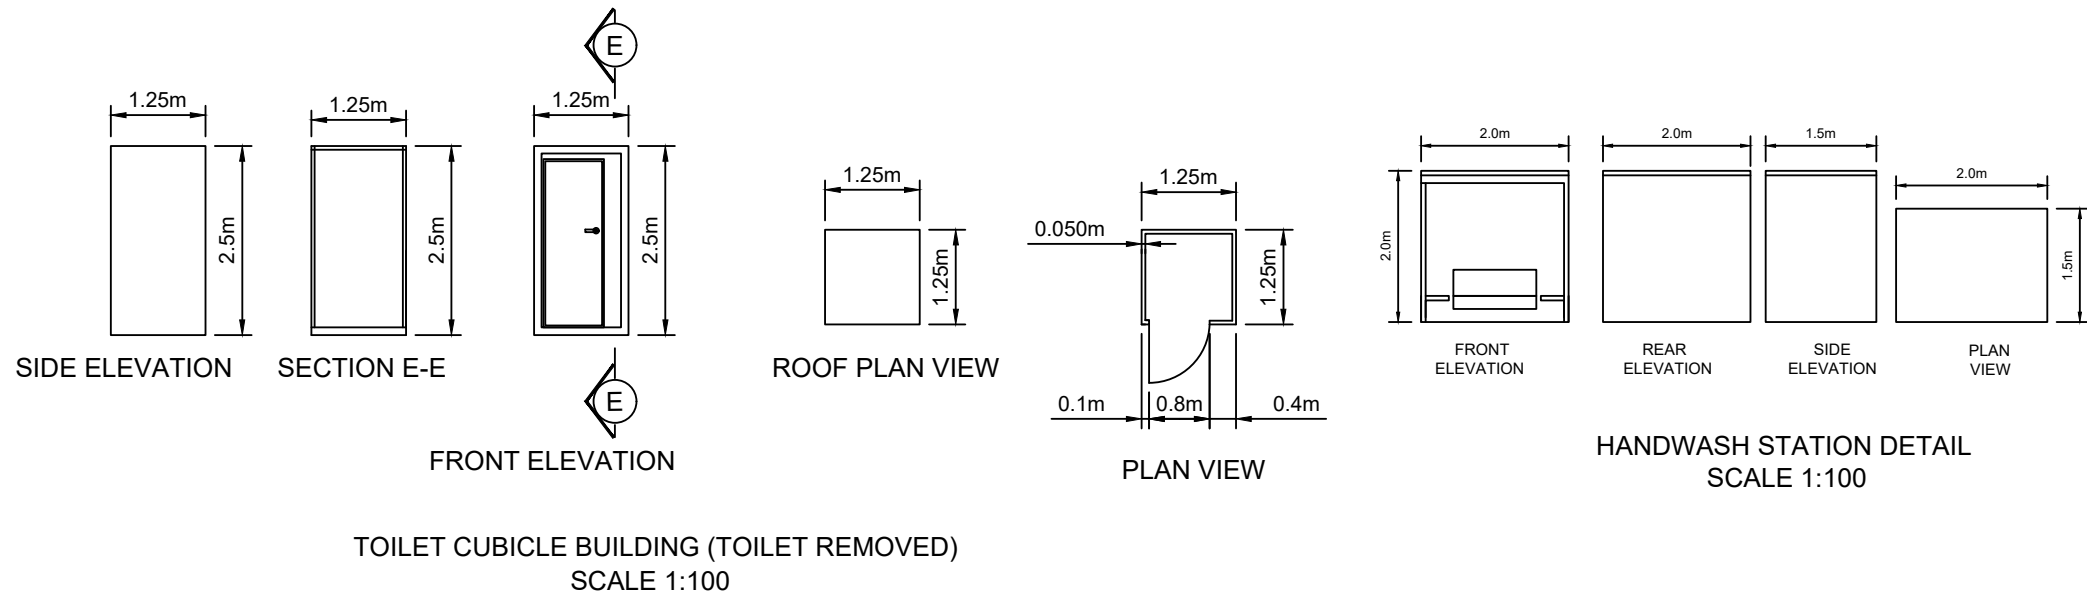
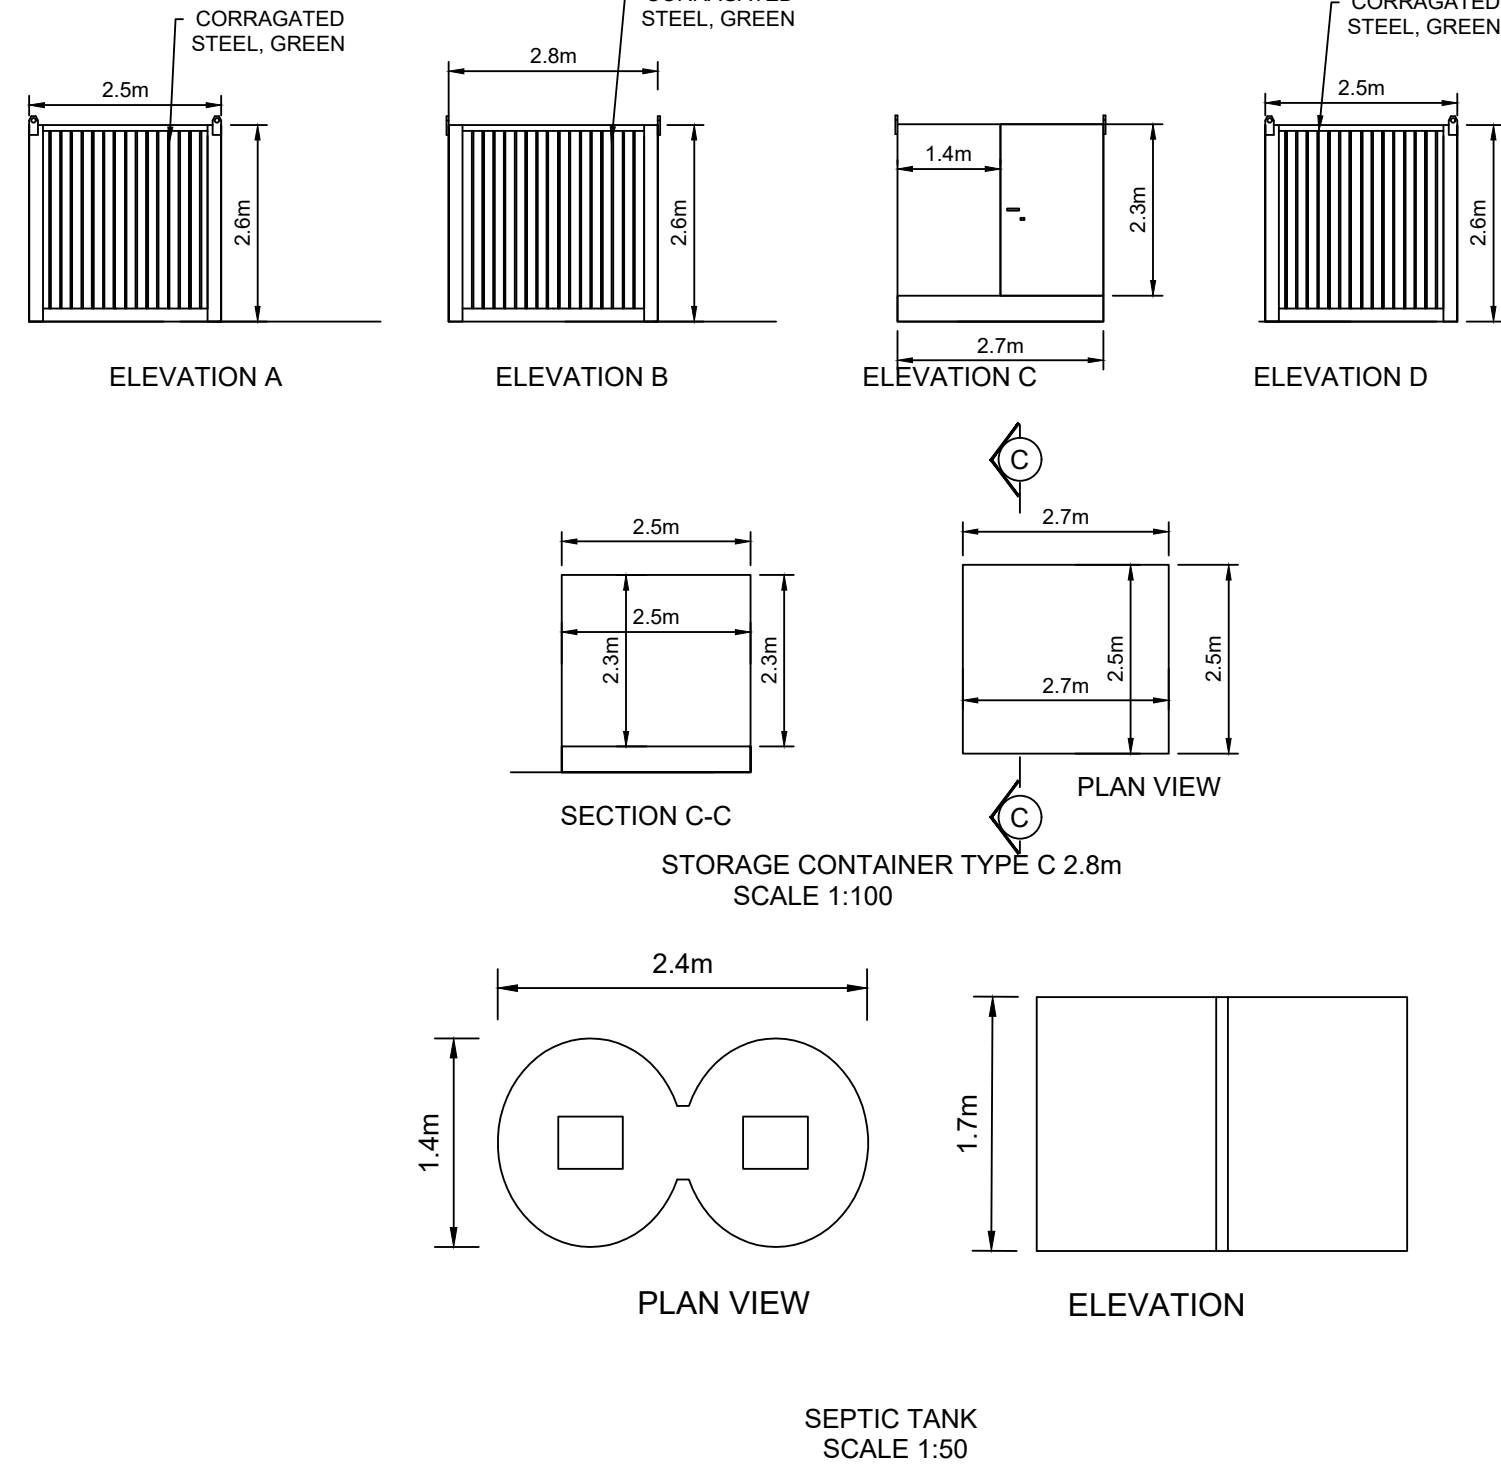
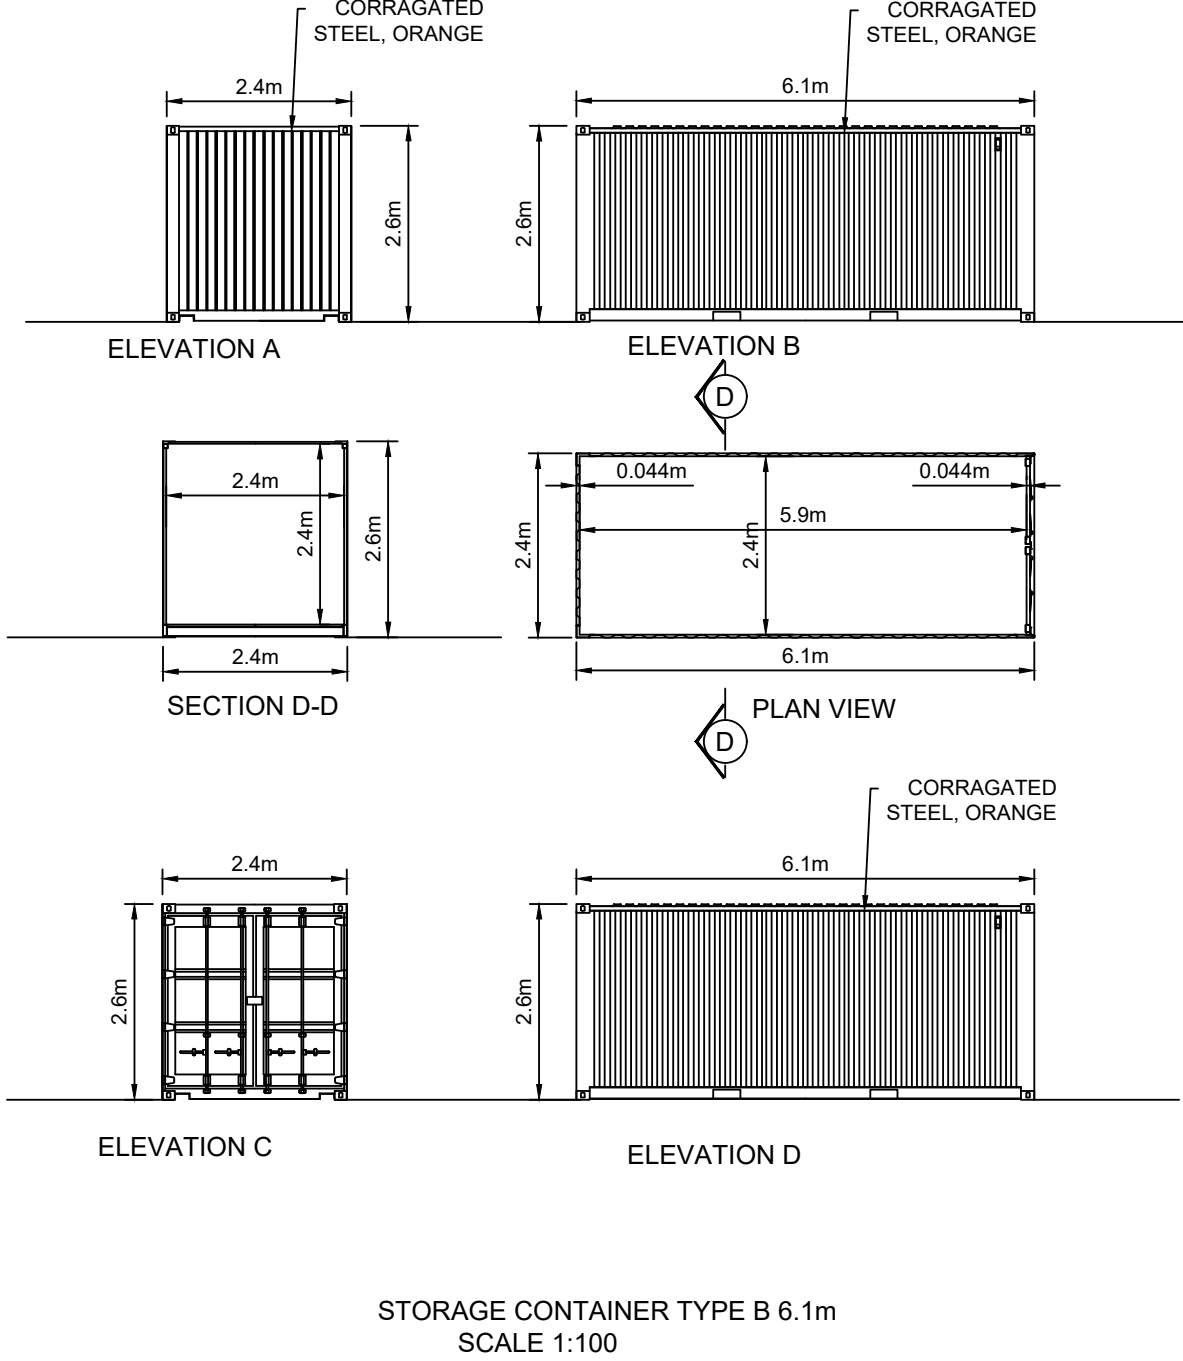


- NOTES:
1. THIS DRAWING IS FOR PLANNING APPLICATION PURPOSES ONLY.
 2. DRAWING NOT TO BE SCALED. FIGURED DIMENSIONS ONLY TO BE USED.

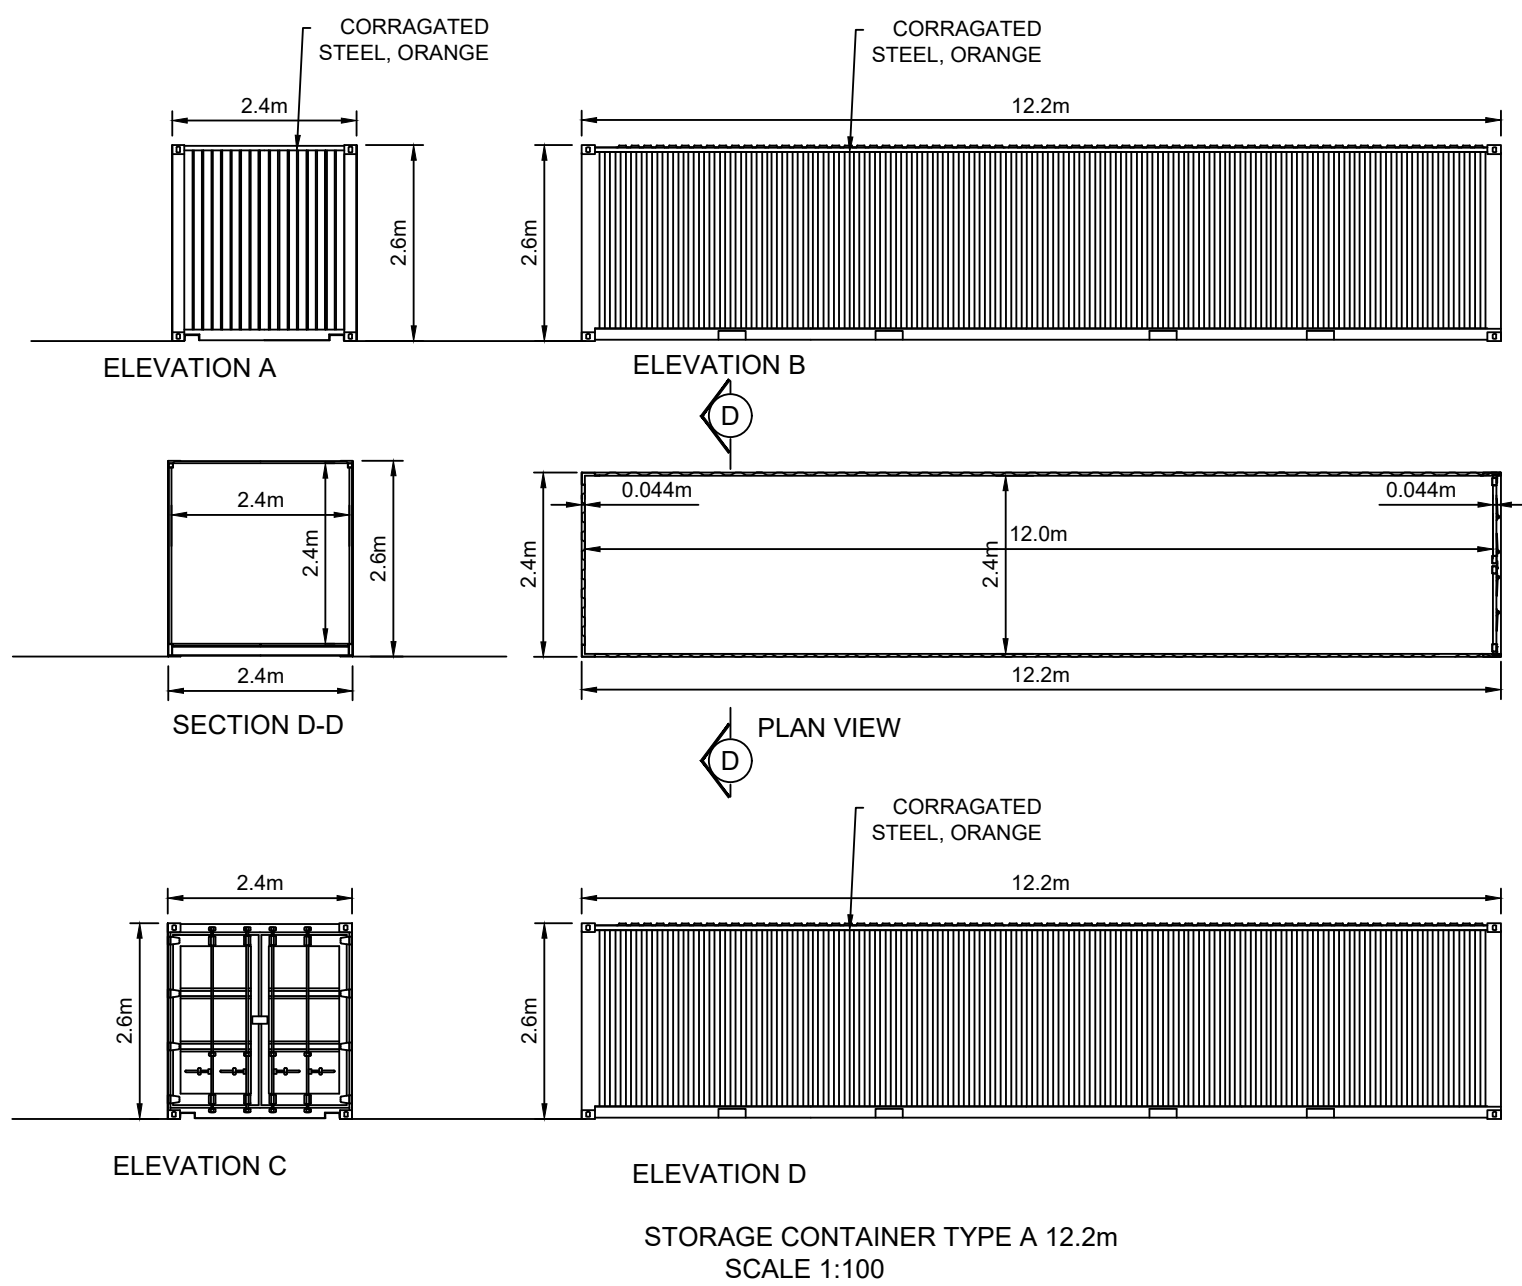

DRAWING TITLE:

Ancillary Infrastructure

PROJECT TITLE:
Peat Extraction in Ballydermot, Co Kildare and Co. Offaly

DRAWING BY: JOB	CHECKED BY: RD
PROJECT NO: 250709	DRAWING NO.: 250709-23
SCALE: As Shown @ A1	DATE: 14.08.2026

MKO
Planning and
Environmental
Consultants
Tuam Road, Galway
Ireland, H91 VW84
+353 (0) 91 735611
email: info@www.mkofireland.ie
Website: www.mkofireland.ie