
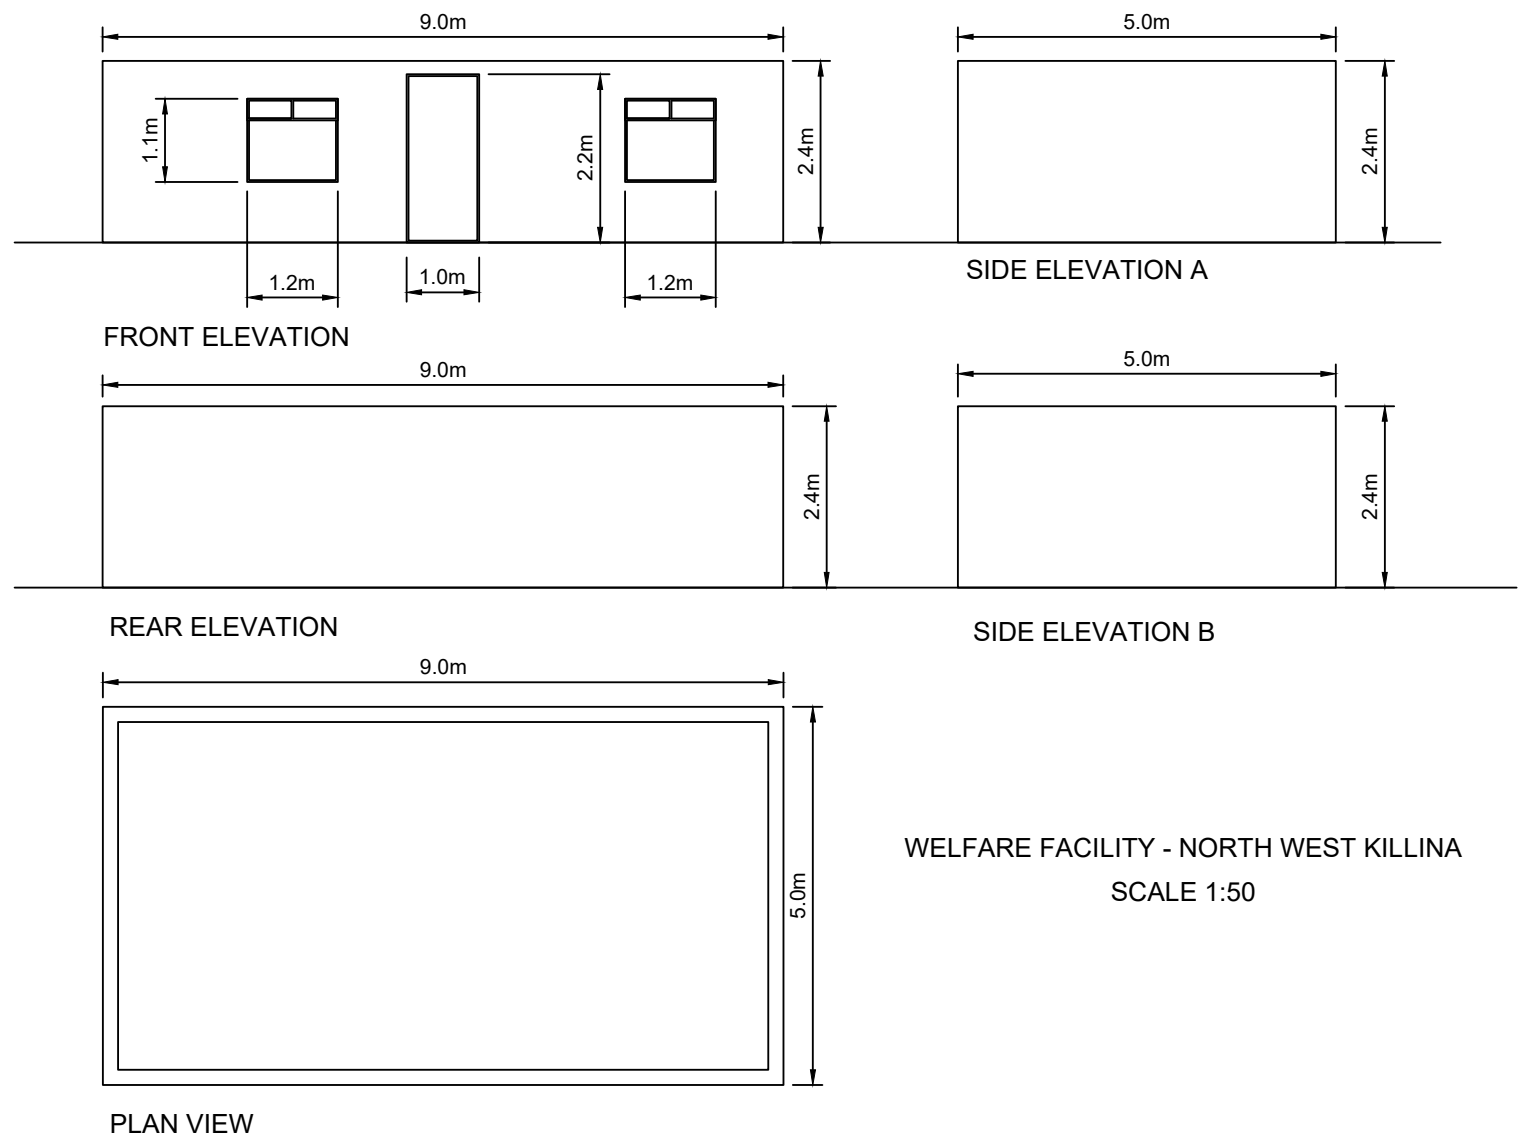
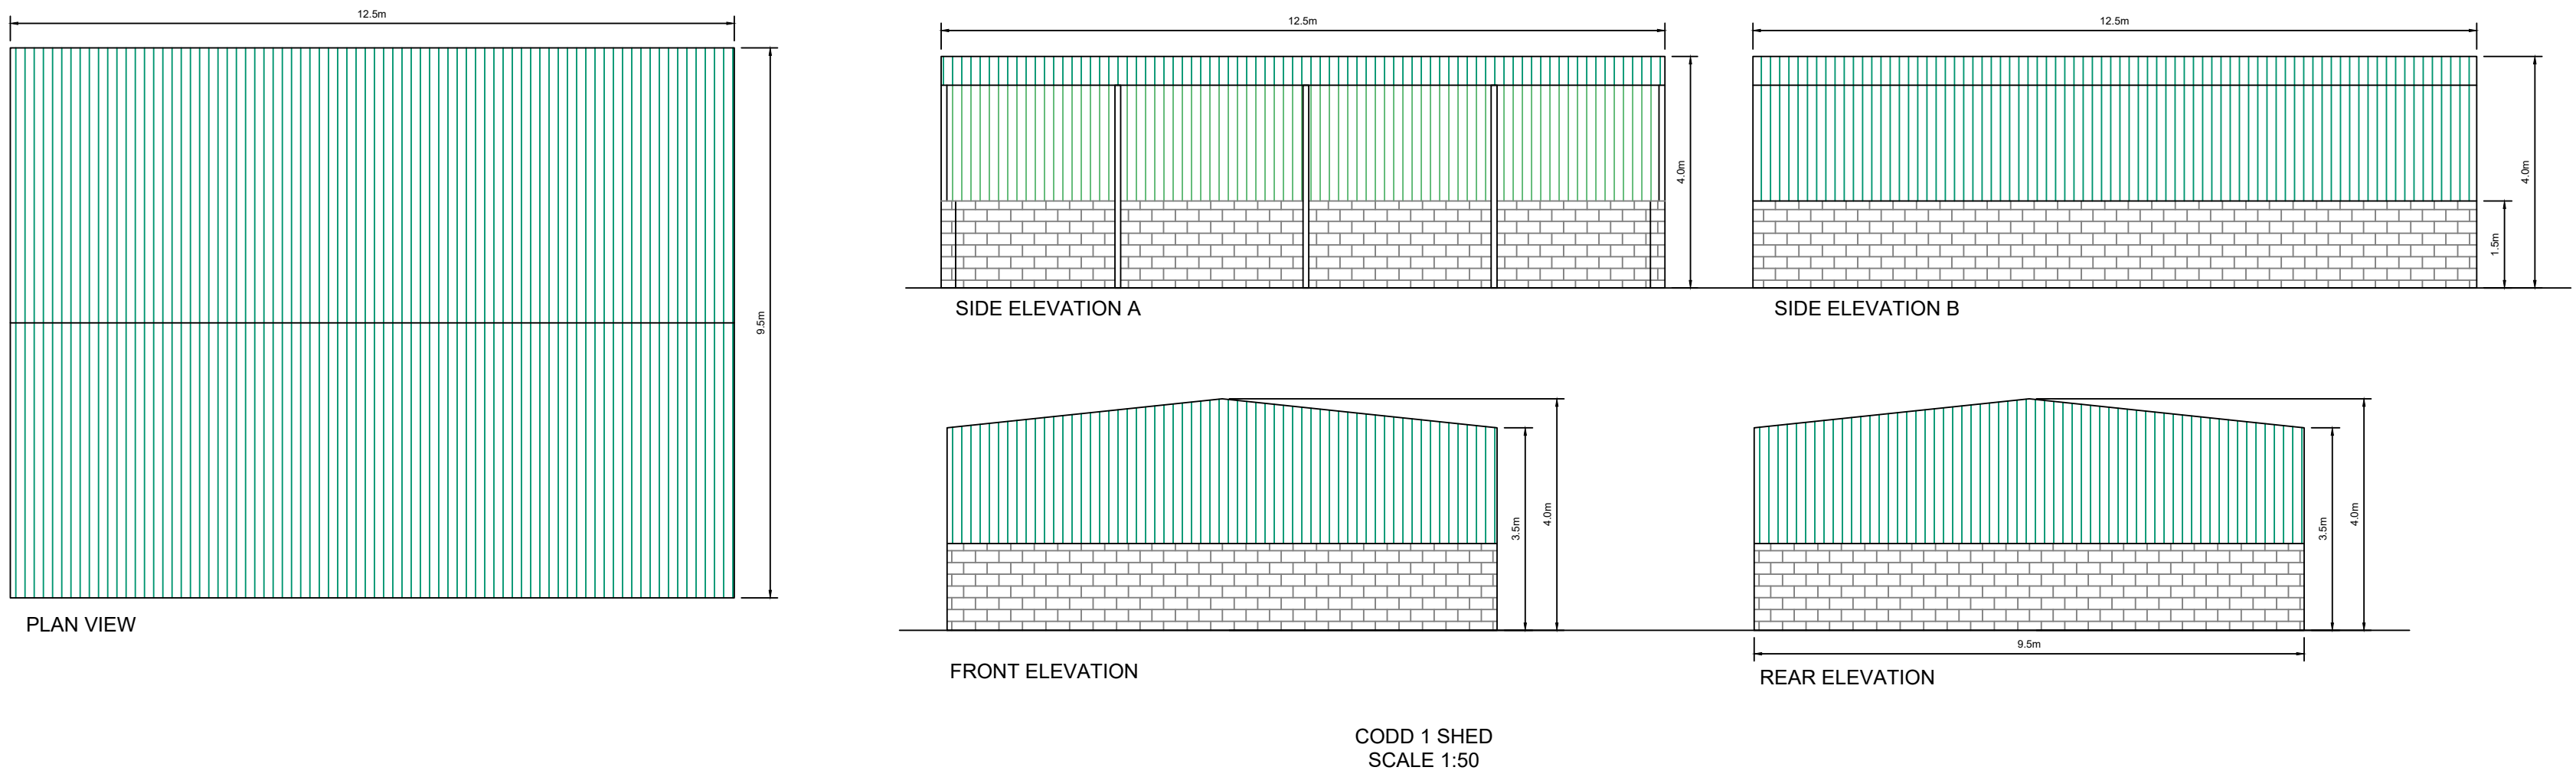


- NOTES:
1. THIS DRAWING IS FOR PLANNING APPLICATION PURPOSES ONLY.
 2. DRAWING NOT TO BE SCALED. FIGURED DIMENSIONS ONLY TO BE USED.

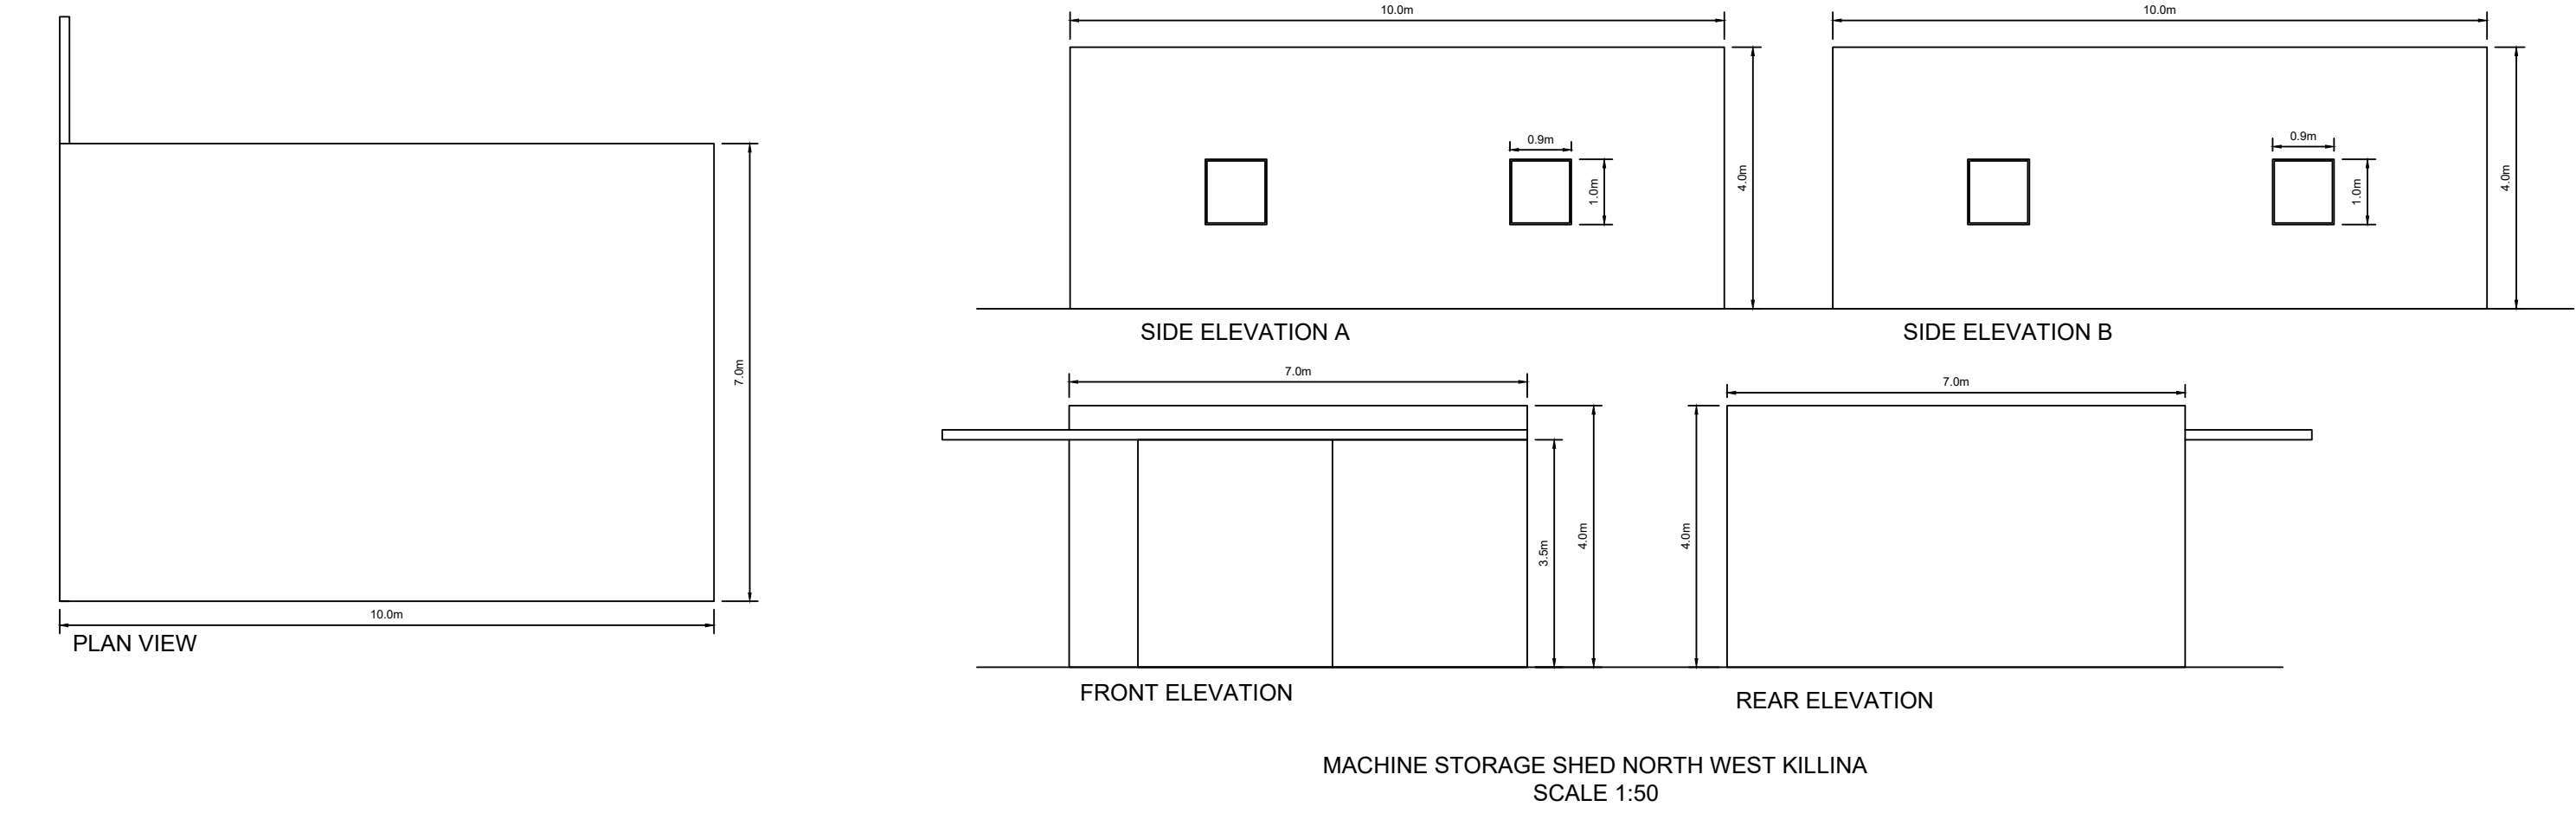

DRAWING TITLE:	
Sheds & Welfare Facility Building	
PROJECT TITLE:	
Peat Extraction in Ballydermot , Co Kildare and Co. Offaly	
DRAWING BY:	CHECKED BY:
JOB	RD
PROJECT NO:	DRAWING NO:
250709	250709-24
SCALE:	DATE:
As Shown @ A1	14.08.2026

	MKO Planning and Environmental Consultants Tuam Road, Galway Ireland, H91 VW84 +353 (0) 91 735611 email: info@www.mkofireland.ie Website: www.mkofireland.ie
---	---