



- NOTES:
- 1. THIS DRAWING IS FOR PLANNING APPLICATION PURPOSES ONLY.
 - 2. DRAWING NOT TO BE SCALED. FIGURED DIMENSIONS ONLY TO BE USED.

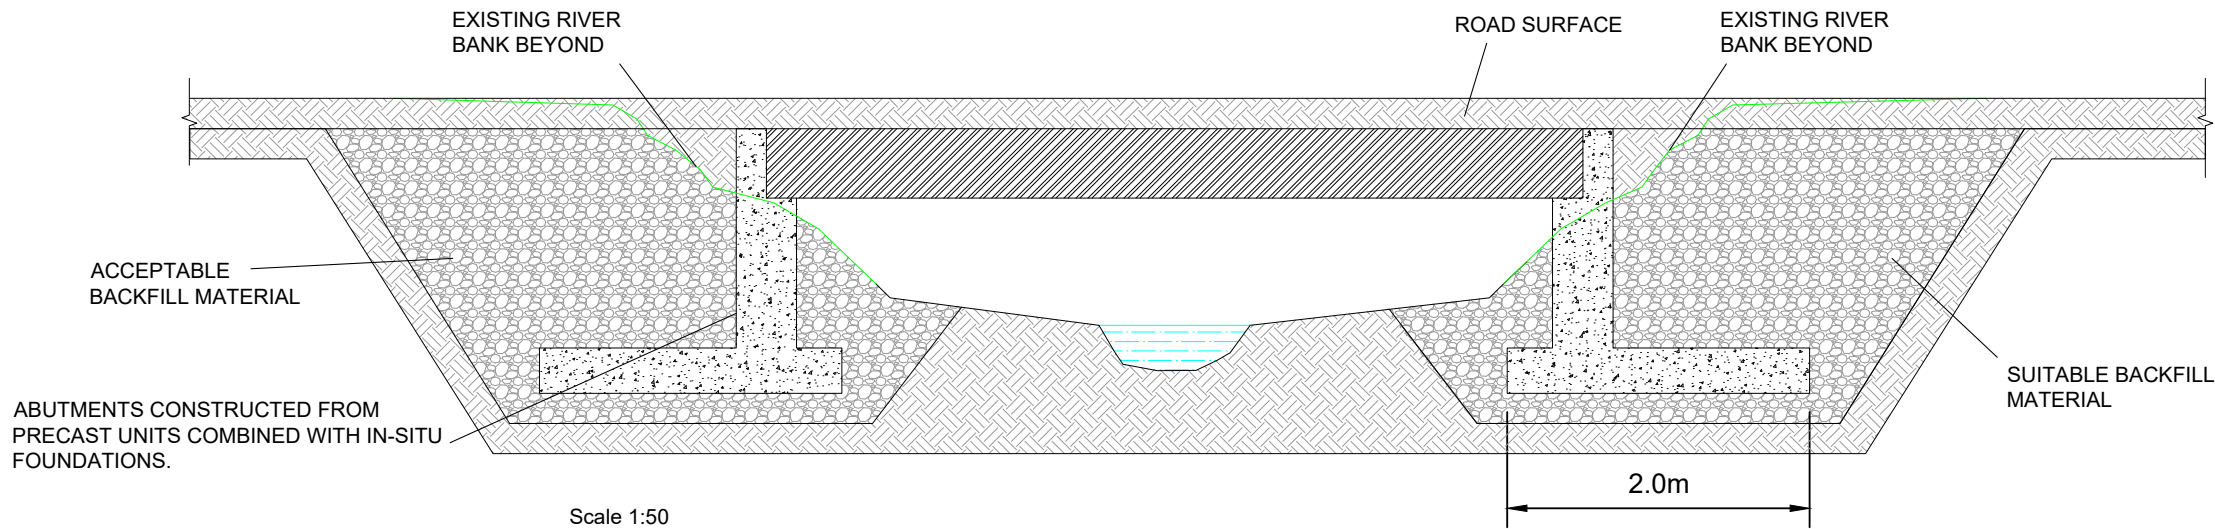

VEHICLE BRIDGE
SCALE 1:50

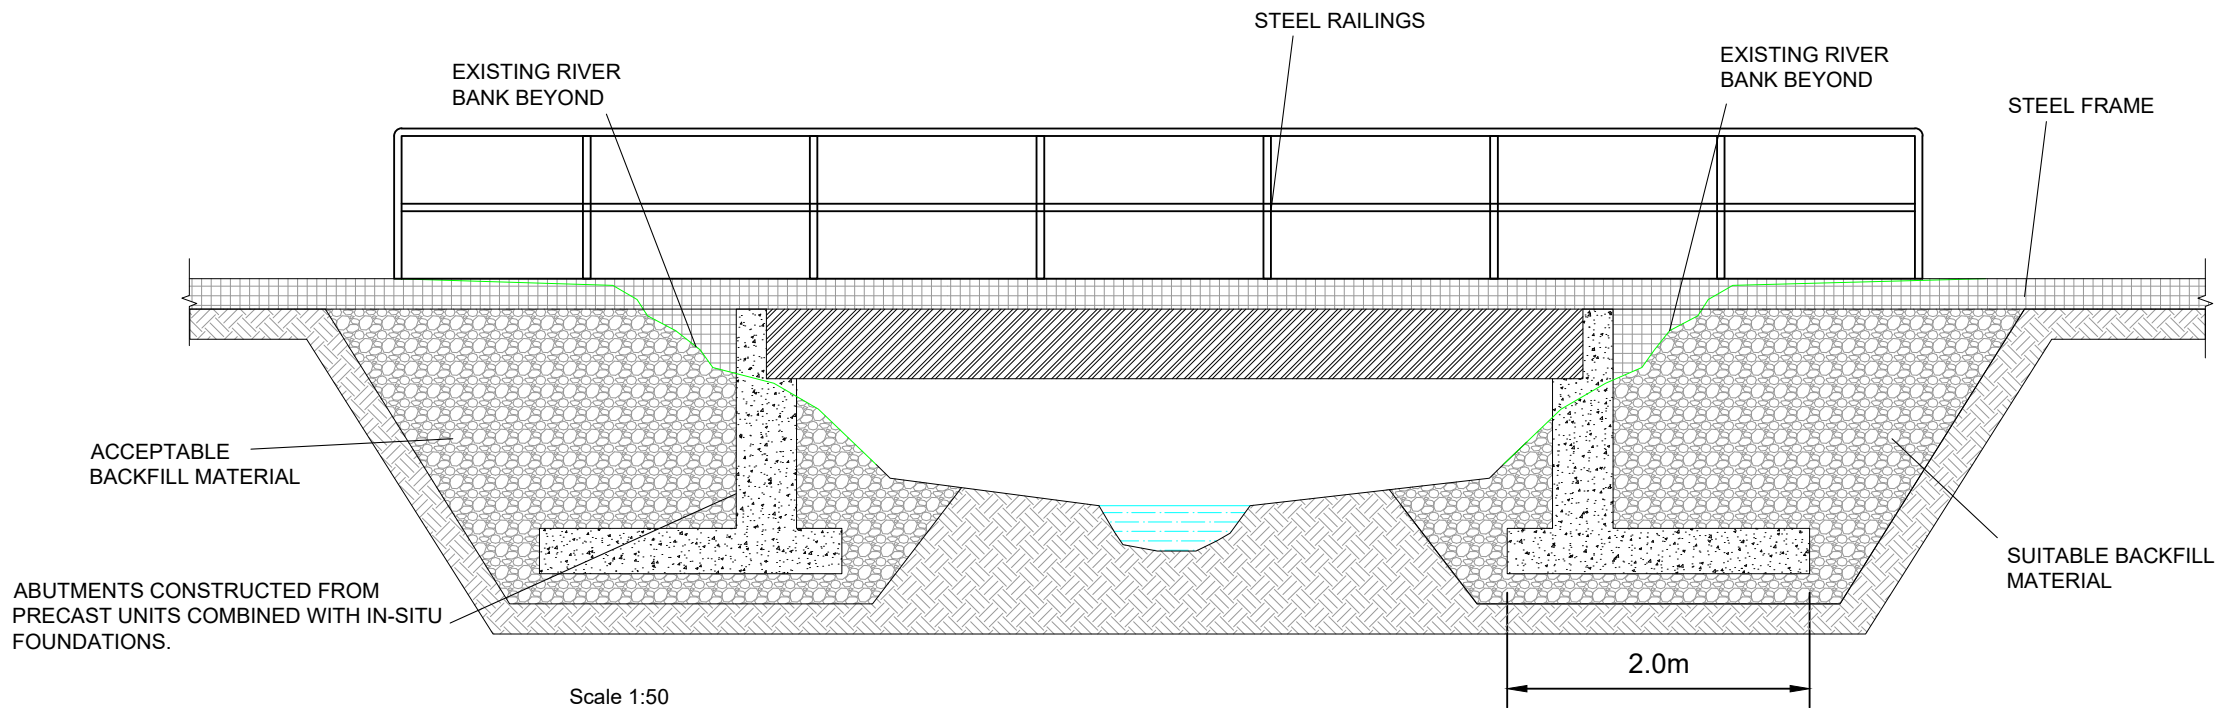

RAIL BRIDGE
SCALE 1:50

DRAWING TITLE: Bridges	
PROJECT TITLE: Peat Extraction in Ballydermot , Co Kildare and Co. Offaly	
DRAWING BY: JOB	CHECKED BY: RD
PROJECT No.: 250709	DRAWING No.: 250709-25
SCALE: As Shown @ A3	DATE: 14.08.2026
 MKO Planning and Environmental Consultants Tuam Road, Galway Ireland, H91 VW84 +353 (0) 91 735611 email: info@www.mkofireland.ie Website: www.mkofireland.ie	