



NOTES  
 SUBSTITUTE CONSENT PROPOSED WORKS AREA BOUNDARY  
 AREA OF WORKS ALREADY UNDERTAKEN

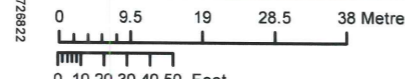

OUTPUT SCALE: 1:1,000

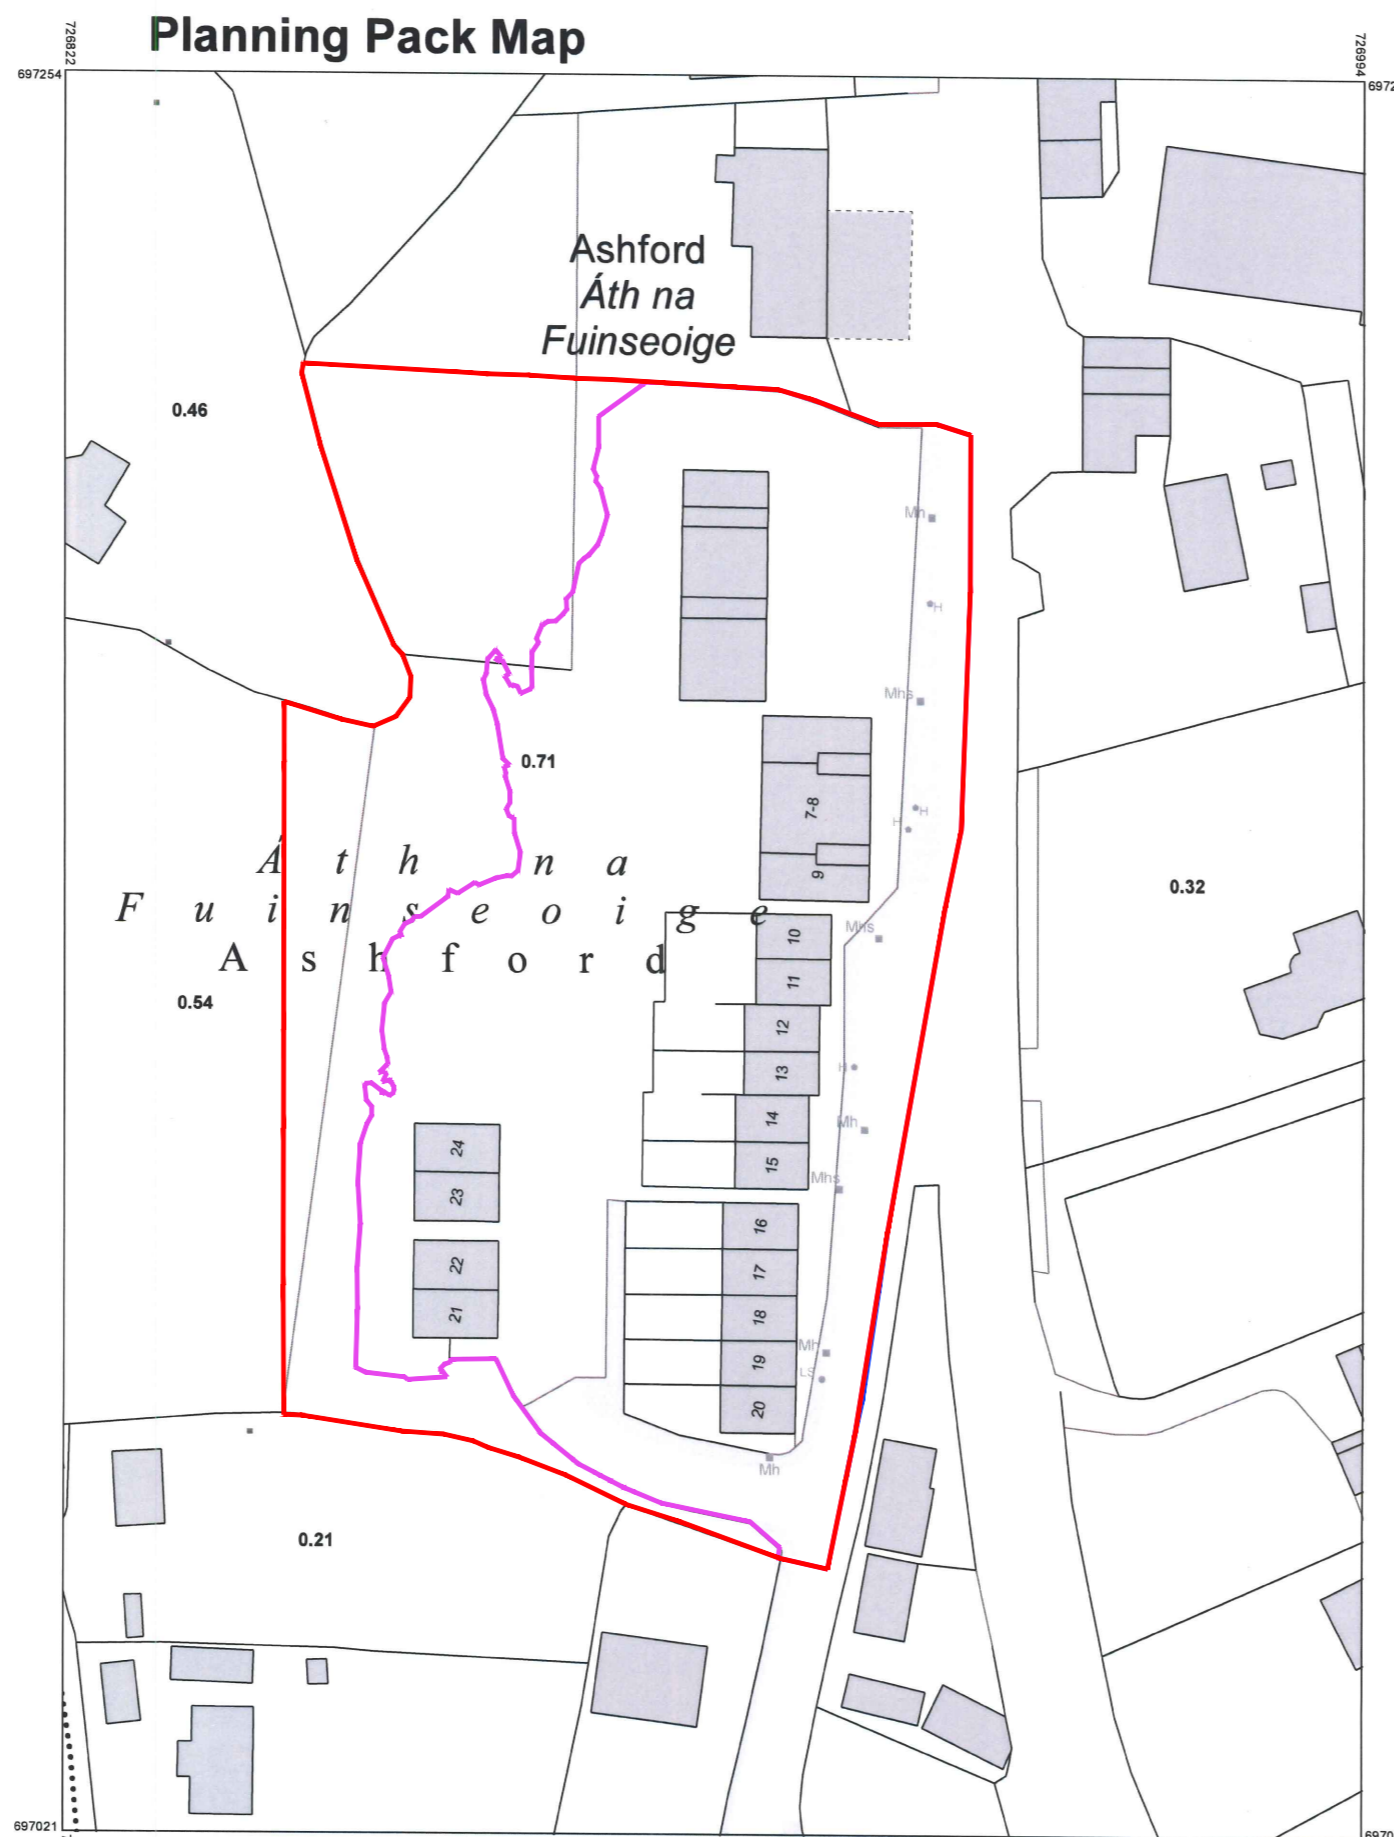

CENTRE COORDINATES:  
 ITM 726908,697138  
 PUBLISHED: 22/03/2018  
 MAP SERIES: 1.2,500

ORDER NO.: 50001373\_1  
 MAP SHEETS: 3962-D

CAPTURE RESOLUTION:  
 The map objects are only accurate to the resolution at which they were captured. Output scale is not indicative of data capture scale.  
 Further information is available at:  
<http://www.osi.ie>; search 'Capture Resolution'  
 LEGEND:  
<http://www.osi.ie>; search 'Large Scale Legend'



COMPILED AND PUBLISHED BY:  
 Ordnance Survey Ireland, Phoenix Park, Dublin 8, Ireland.  
 All rights reserved. No part of this publication may be copied, reproduced or transmitted in any form or by any means without the prior written permission of the copyright owners.  
 Ordnance Survey maps never show legal property boundaries, nor do they show ownership of physical features.  
 The representation on this map of a road, track or footpath is not evidence of the existence of a right of way.  
 © Suirbhéireacht Ordnáis Éireann, 2018  
 © Ordnance Survey Ireland, 2018  
[www.osi.ie/copyright](http://www.osi.ie/copyright)

Unauthorised reproduction infringes Ordnance Survey Ireland and Government of Ireland copyright.

REV	DATE	DRN	NOTES

DO NOT SCALE FROM THIS DRAWING. USE FIGURED DIMENSIONS IN ALL CASES.  
 VERIFY DIMENSIONS ON SITE AND REPORT ANY DISCREPANCIES TO THE ARCHITECTS IMMEDIATELY.  
 THIS DRAWING IS COPYRIGHT AND MAY ONLY BE REPRODUCED WITH THE ARCHITECTS PERMISSION.

**CDP Architecture**  
 Designers - Planning - Interiors - Project Management  
 4, The Mall, Main Street, Lucan Village, Co. Dublin, K78 V9R6  
 T: 01 6214498  
 E: [info@cdparchitecture.ie](mailto:info@cdparchitecture.ie)  
 W: [www.cdp-architecture.com](http://www.cdp-architecture.com)

**PART V**

JOB SUBSTITUTE CONSENT APPLICATION FOR THE EXISTING WORKS AT MOUNT USHER VIEW, ASHFORD, CO. WICKLOW	DATE DECEMBER 2021
CLIENT VARTRY DEVELOPMENTS LTD.	DRN SA
DRAWING TITLE SITE LOCATION MAP URBAN PLACE MAP PART V	SCALE 1:1000 @A2
JOB NUMBER 2018_003	CHECKED FM
DRAWING NUMBER 1.1.000	REVISION

**N**  
 SITE LOCATION MAP - PART V  
 SUBSTITUTE CONSENT APPLICATION AT MOUNT USHER VIEW, ASHFORD, CO. WICKLOW  
 1:1000 @ A2