



# Site Location Map

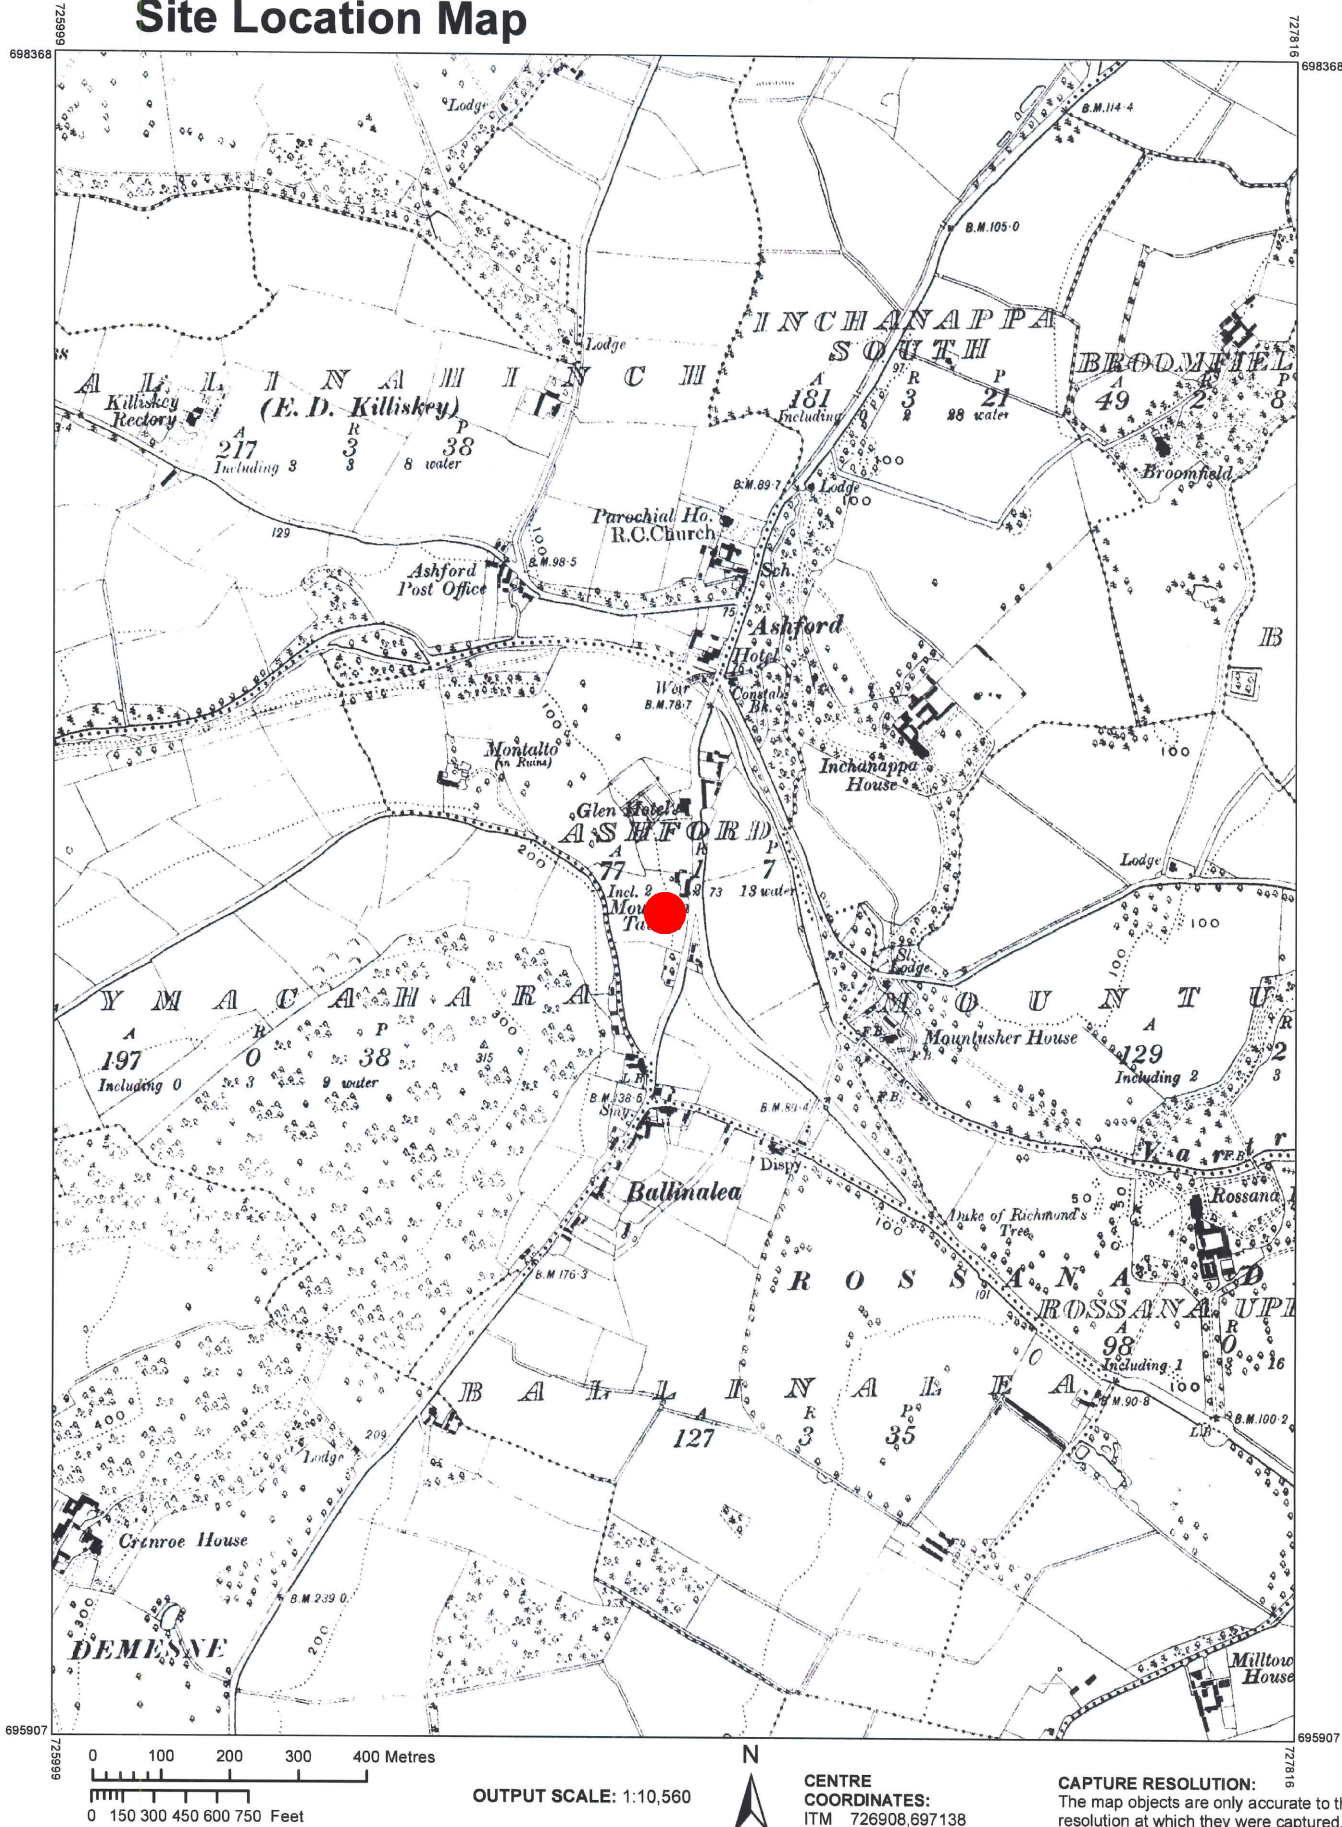

**NOTES**

SITE LOCATION 

REV	DATE	DRN	NOTES

DO NOT SCALE FROM THIS DRAWING. USE FIGURED DIMENSIONS IN ALL CASES. VERIFY DIMENSIONS ON SITE AND REPORT ANY DISCREPANCIES TO THE ARCHITECTS IMMEDIATELY. THIS DRAWING IS TO BE READ IN CONJUNCTION WITH THE ARCHITECTS SPECIFICATION. THIS DRAWING IS COPYRIGHT AND MAY ONLY BE REPRODUCED WITH THE ARCHITECTS PERMISSION.

**CDP Architecture**  
 4, The Mall, Main Street, Lucan Village, Co. Dublin, K76 V3R6  
 T: 01 6214498  
 E: info@cdparchitecture.ie  
 W: www.cdp-architecture.com

## PLANNING

JOB	DATE
SUBSTITUTE CONSENT APPLICATION FOR THE EXISTING WORKS AT MOUNT USHER VIEW, ASHFORD, CO. WICKLOW	DECEMBER 2021
CLIENT	DRN
VARTRY DEVELOPMENTS LTD.	SA
DRAWING TITLE	SCALE
SITE LOCATION MAP RECORD PLACE MAP	NTS@A3
	CHECKED
	PM
JOB NUMBER	DRAWING NUMBER
2018_013	3.1.001

**COMPILED AND PUBLISHED BY:** All rights reserved.  
 Ordnance Survey Ireland, Phoenix Park, Dublin 8, Ireland.

No part of this publication may be copied, reproduced or transmitted in any form or by any means without the prior written permission of the copyright owners.

Ordnance Survey maps never show legal property boundaries, nor do they show ownership of physical features.

© Suirbhéireacht Ordanáis Éireann, 2018  
 © Ordnance Survey Ireland, 2018  
 www.osi.ie/copyright

The representation on this map of a road, track or footpath is not evidence of the existence of a right of way.


**OUTPUT SCALE:** 1:10,560

**CENTRE COORDINATES:**  
 ITM 726908,697138

**PUBLISHED:** 22/03/2018  
**MAP SERIES:** 6 Inch Raster  
**ORDER NO.:** 50001373\_1  
**MAP SHEETS:** 9900-12  
 VVW025

**CAPTURE RESOLUTION:**  
 The map objects are only accurate to the resolution at which they were captured. Output scale is not indicative of data capture scale.

Further information is available at:  
<http://www.osi.ie>; search 'Capture Resolution'  
**LEGEND:**  
<http://www.osi.ie>; search 'Large Scale Legend'

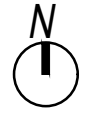

SITE LOCATION MAP (RECORD PLACE MAP)  
 SUBSTITUTE CONSENT APPLICATION AT MOUNT USHER VIEW, ASHFORD, CO. WICKLOW  
 NTS @A3