


CROSS SECTION THROUGH PRIVATE OPEN SPACE  
UNIT 17 - BLOCK D & UNIT 22 - BLOCK E  
scale 1:100

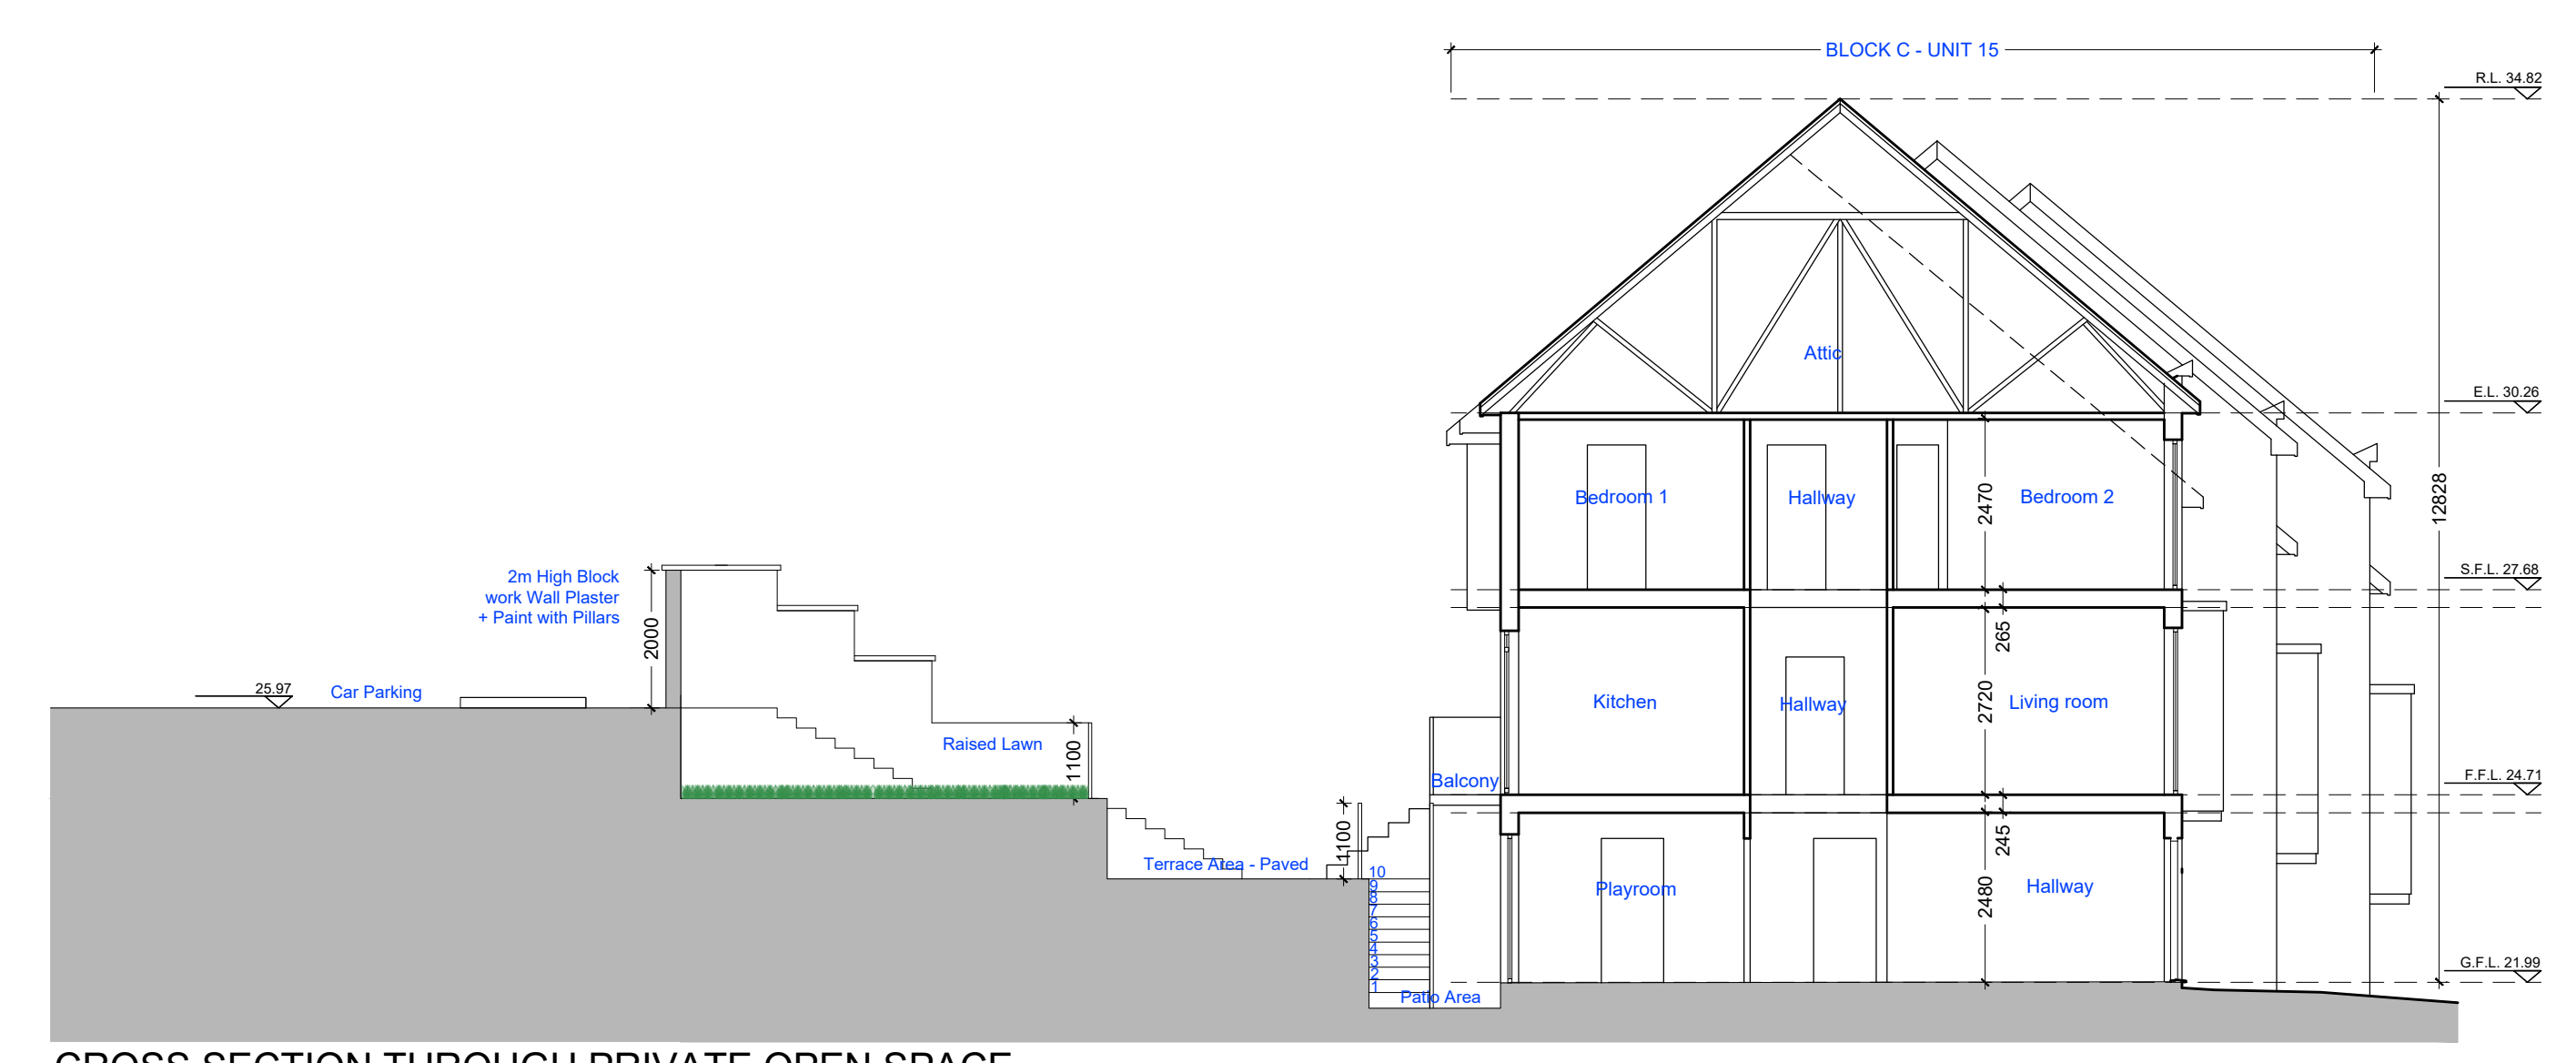

CROSS SECTION THROUGH PRIVATE OPEN SPACE  
UNIT 15 - BLOCK C  
scale 1:100

REV	DATE	DRN	NOTES

DO NOT SCALE FROM THIS DRAWING. USE FIGURED DIMENSIONS IN ALL CASES.  
VERIFY DIMENSIONS ON SITE AND REPORT ANY DISCREPANCIES TO THE ARCHITECTS IMMEDIATELY.  
THIS DRAWING IS TO BE READ IN CONJUNCTION WITH THE ARCHITECTS SPECIFICATION.  
THIS DRAWING IS COPYRIGHT AND MAY ONLY BE REPRODUCED WITH THE ARCHITECTS PERMISSION.

**CDP Architecture**  
Designers - Planning - Interiors - Project Management

4, The Mall, Main Street,  
Lucan Village, Co. Dublin,  
K78 V9R6  
T: 01 6214498  
E: info@cdparchitecture.ie  
W: www.cdp-architecture.com

PLANNING		
JOB	DATE	
SUBSTITUTE CONSENT APPLICATION	DECEMBER 2021	
AT MOUNT USHER VIEW, ASHFORD, CO. WICKLOW		
CLIENT	DRN	
VARTRY DEVELOPMENTS LTD.	SA	
DRAWING TITLE	SCALE	
PROPOSED CROSS SECTIONS	1:100 @ A1	
UNIT 15, UNIT 17 & UNIT 22	CHECKED	
	PM	
JOB NUMBER	DRAWING NUMBER	REVISION
2018_013	3.1.006	